

PART OF THE NE.1/4, OF SECTION 21, T.6N., R.2E., S.L.B. & M.

119

GREGORY SUBDIVISION


IN WEBER COUNTY

TAXING UNIT: 318

SCALE 1" = 50'

SEE PAGE 35

SEE PAGE 87

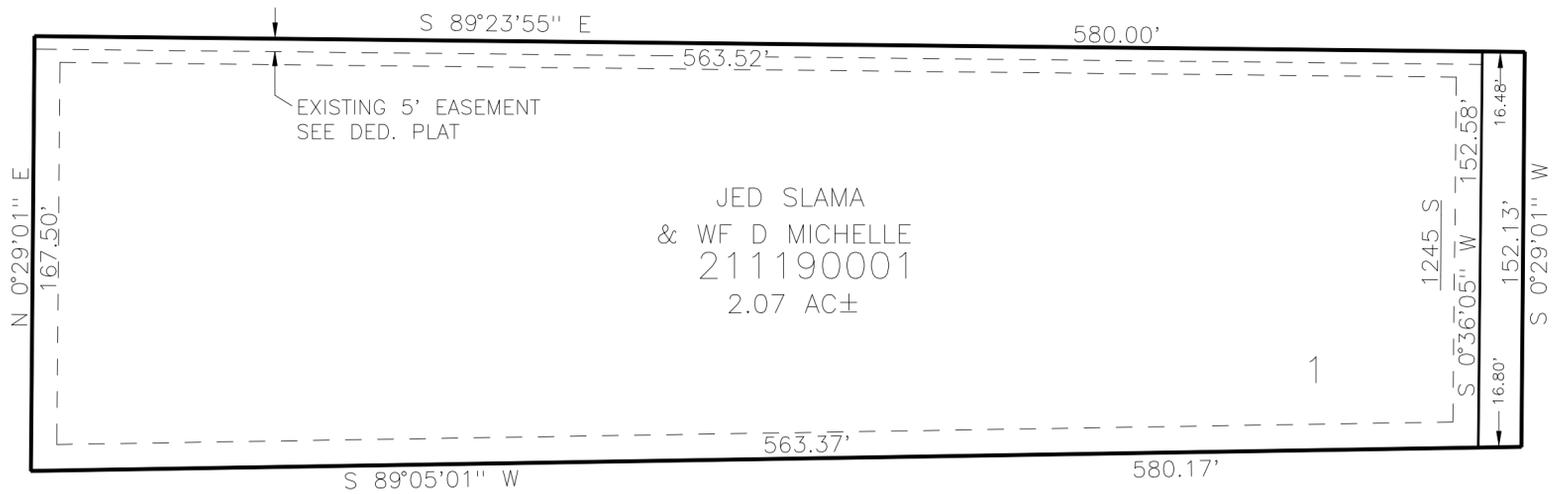

JED SLAMA
& WF D MICHELLE
211190001
2.07 AC±

9400 EAST STREET

SEE PAGE 35

SEE PAGE 35

10' UTILITY & DRAINAGE EASEMENTS EACH SIDE OF PROPERTY LINES AS INDICATED BY DASHED LINES EXCEPT AS OTHERWISE SHOWN.

FOR COMPLETE ENG DATA SEE ORIGINAL DEDICATION PLAT IN BOOK 71, PAGE 94 OF RECORDS.