

PART OF THE NW.1/4, OF SECTION 7, T.6N., R.2E., S.L.B. & M.

123

CROSS RANCH SUBDIVISION


IN WEBER COUNTY

TAXING UNIT: 318

SCALE 1" = 80'

SEE PAGE 9

STOKER LANE

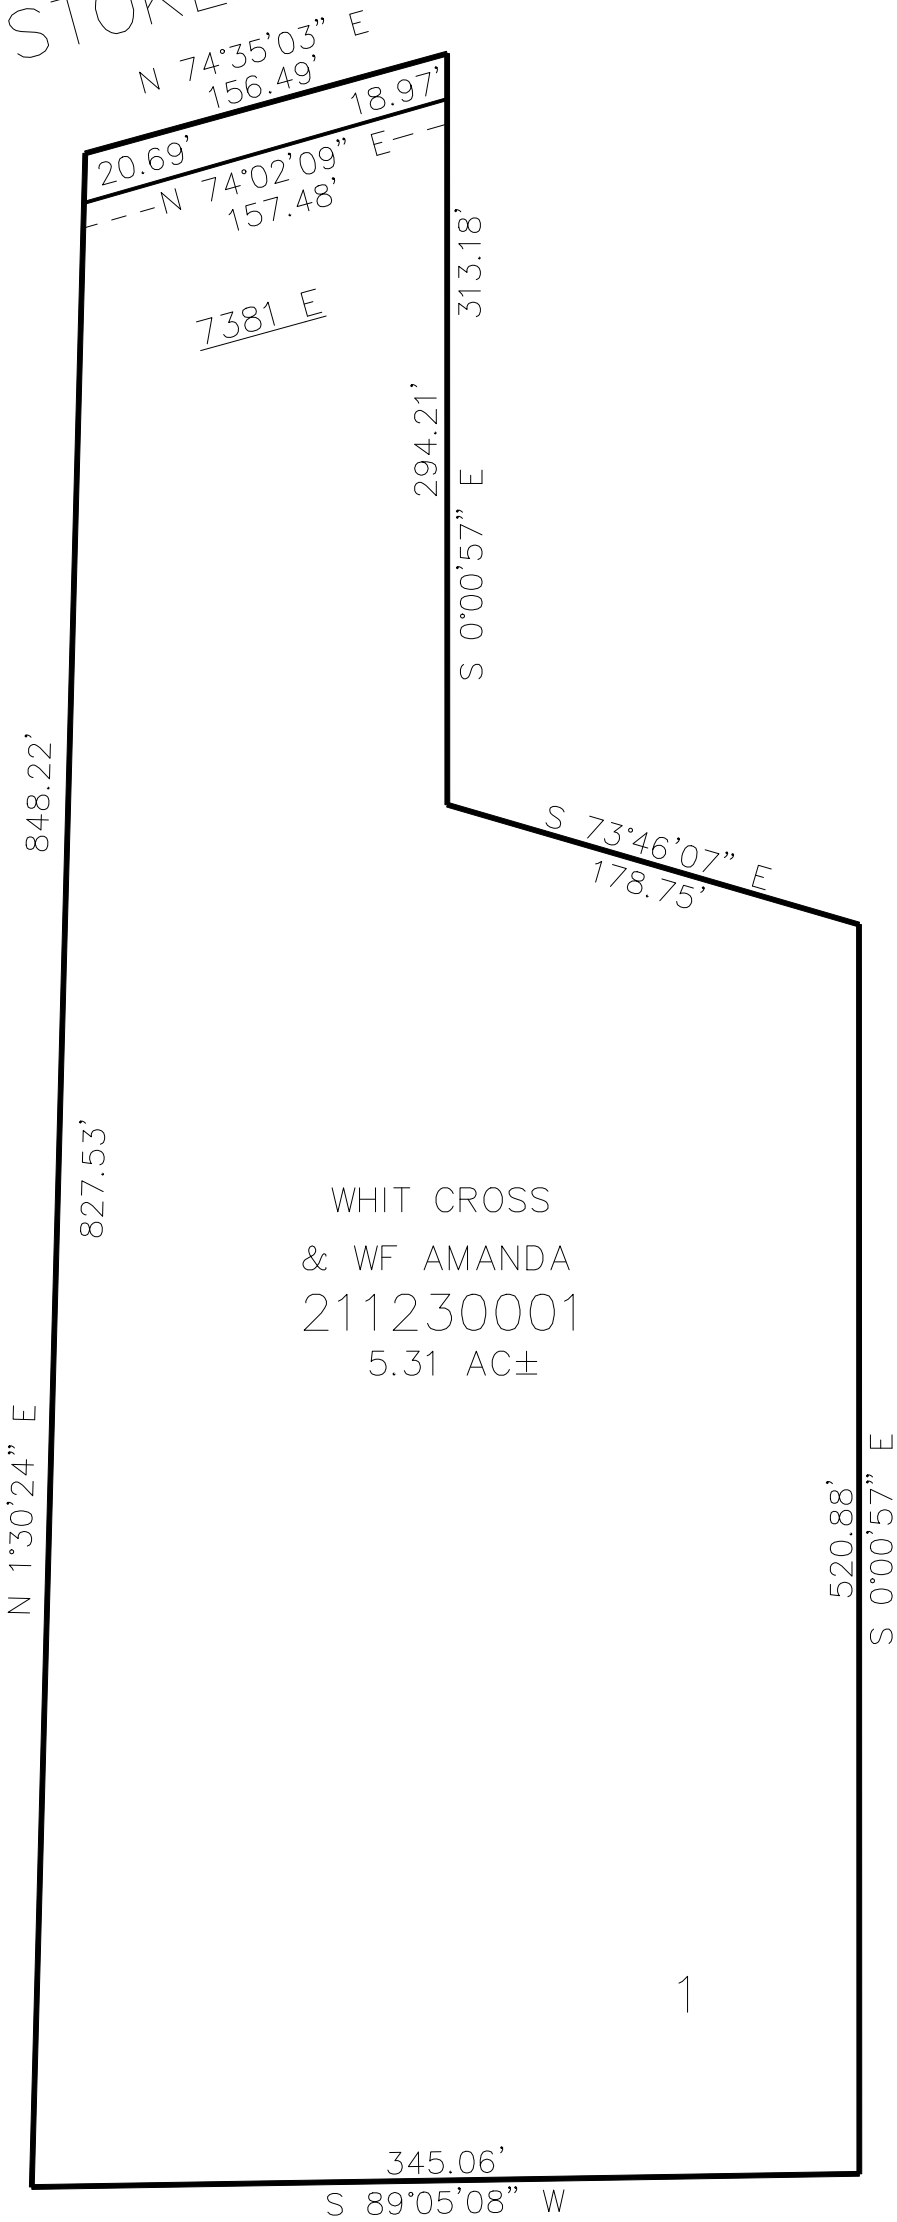

SEE PAGE 9

SEE PAGE 9

WHIT CROSS
& WF AMANDA
211230001
5.31 AC±

1

10' UTILITY & DRAINAGE EASEMENTS EACH
SIDE OF PROPERTY LINES AS INDICATED
BY DASHED LINES EXCEPT AS OTHERWISE
SHOWN.

FOR COMPLETE ENG DATA SEE
ORIGINAL DEDICATION PLAT IN
BOOK 73, PAGE 58 OF RECORDS.