

PART OF THE NW.1/4, OF SECTION 7, T.6N., R.2E., S.L.B. & M.

123

CROSS RANCH SUBDIVISION


IN WEBER COUNTY

TAXING UNIT: 318

SCALE 1" = 80'

SEE PAGE 9

STOKER LANE

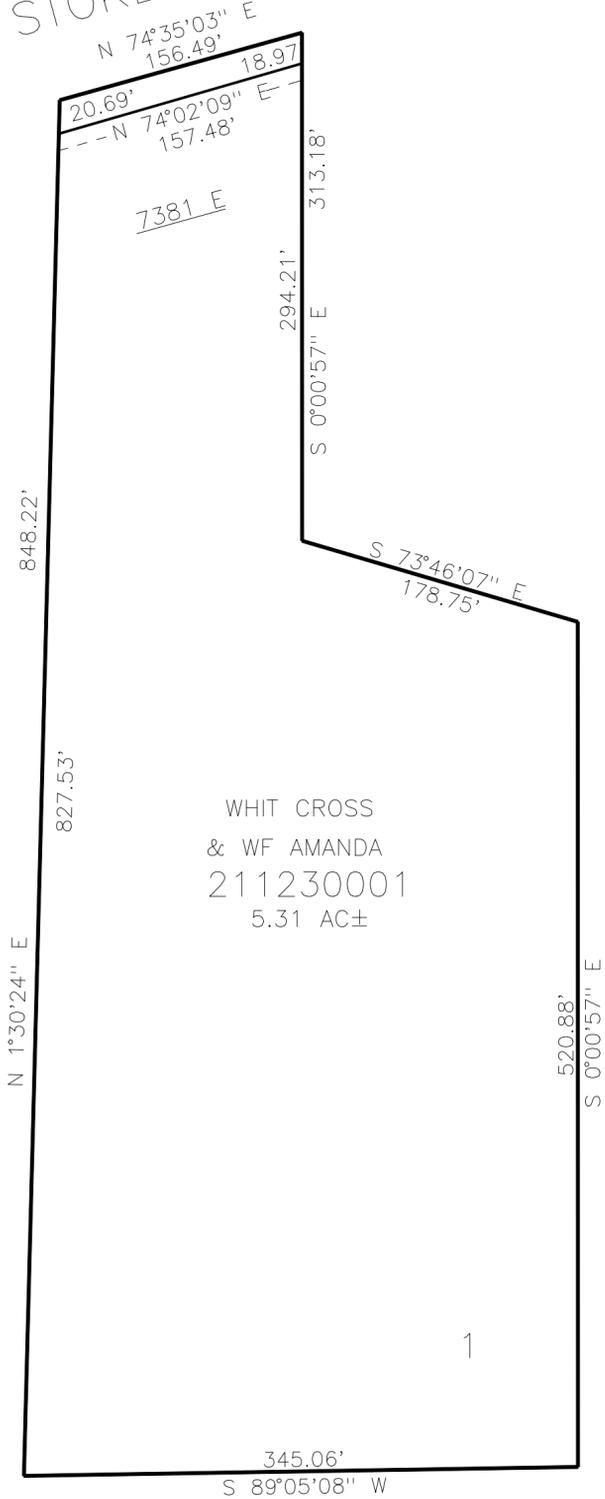

7381 E

WHIT CROSS
& WF AMANDA
211230001
5.31 AC±

1

SEE PAGE 9

SEE PAGE 9

10' UTILITY & DRAINAGE EASEMENTS EACH SIDE OF PROPERTY LINES AS INDICATED BY DASHED LINES EXCEPT AS OTHERWISE SHOWN.

FOR COMPLETE ENG DATA SEE ORIGINAL DEDICATION PLAT IN BOOK 73, PAGE 58 OF RECORDS.