

PART OF SECTION 3 & 4, T.6N., R.2E., S.L.B. & M.

THE SANCTUARY

IN WEBER COUNTY

SCALE 1" = 400'

TAXING UNIT: 231

SEE PAGE 1

SEE PAGE 1


SEE PAGE 1

SEE PAGE 1

10' UTILITY & DRAINAGE EASEMENTS EACH
SIDE OF PROPERTY LINES AS INDICATED
BY DASHED LINES EXCEPT AS OTHERWISE
SHOWN.

*SEE ADDRESS AFFIDAVIT
E#2867758

FOR COMPLETE ENG DATA SEE
ORIGINAL DEDICATION PLAT IN
BOOK 74, PAGE 31 TO 34 OF RECORDS.

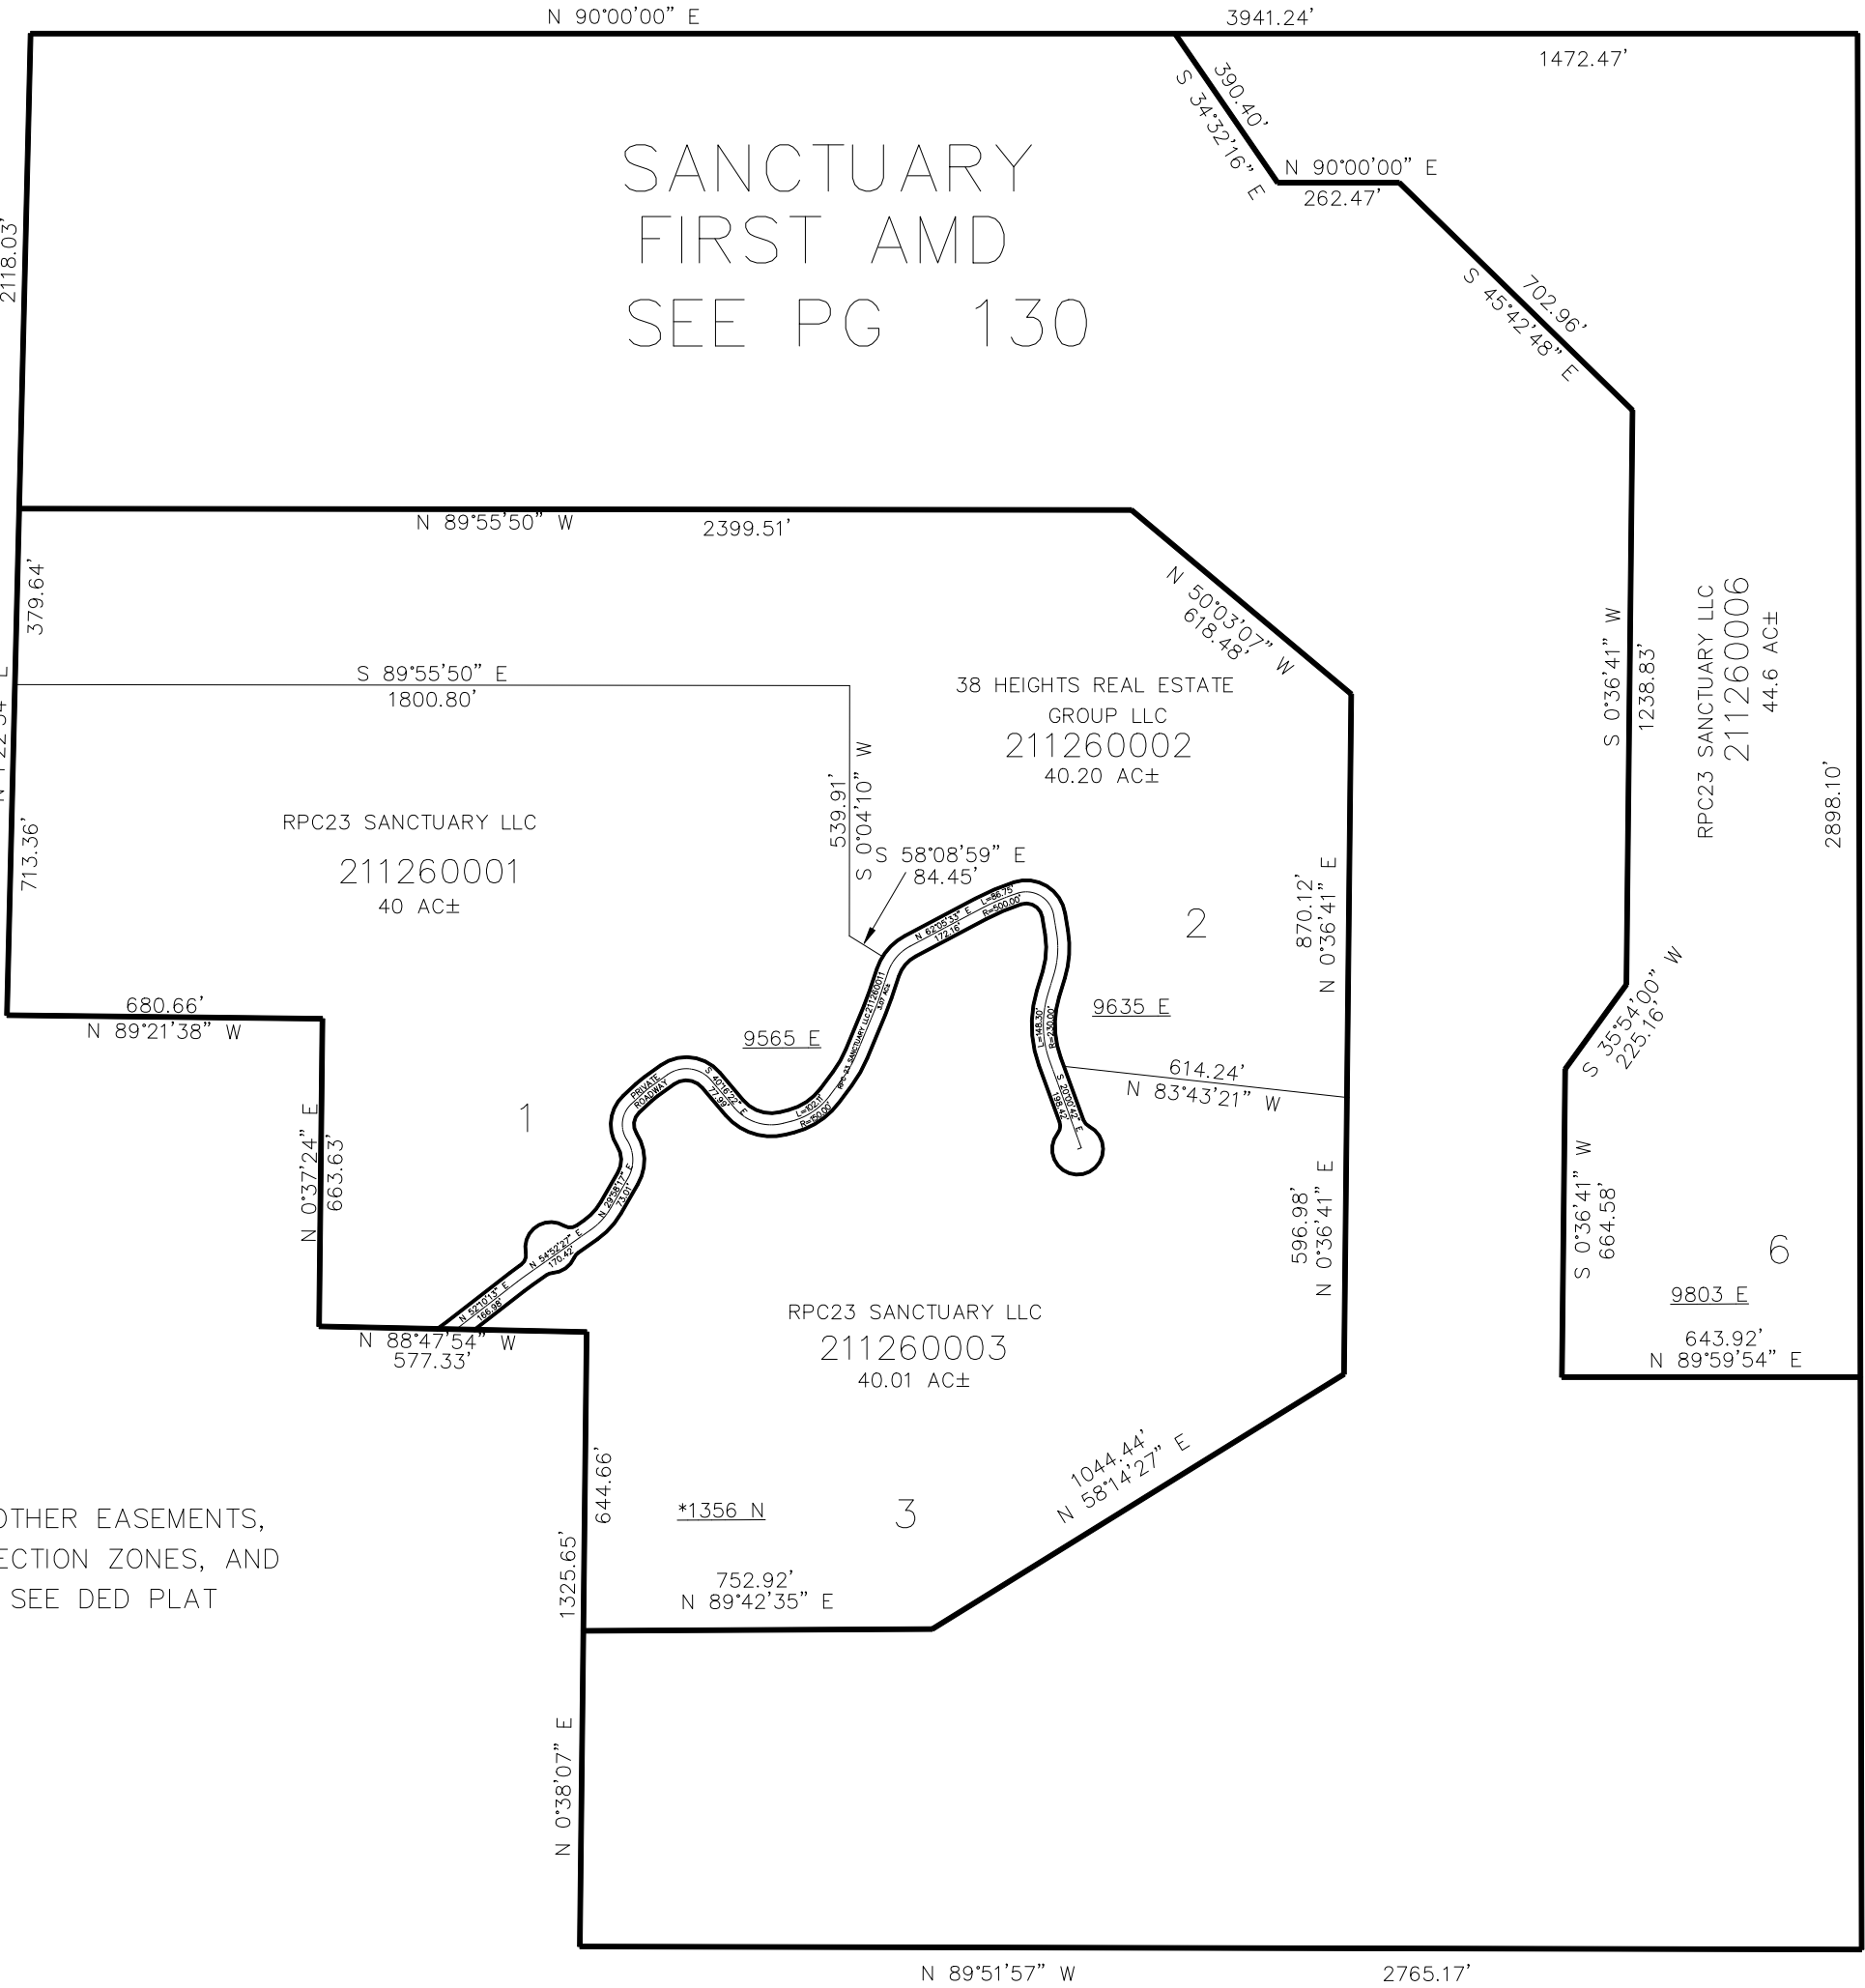

*FOR ALL OTHER EASEMENTS,
WELL PROTECTION ZONES, AND
DRIVEWAYS SEE DED PLAT