

PART OF THE NE.1/4, OF SECTION 28, T.6N., R.2E., S.L.B. & M.

# KAMINSKI SUBDIVISION

IN WEBER COUNTY


TAXING UNIT: 318

SCALE 1" = 50'

SEE PAGE 37

## 1700 SOUTH

N 89°23'24" E 222.43'

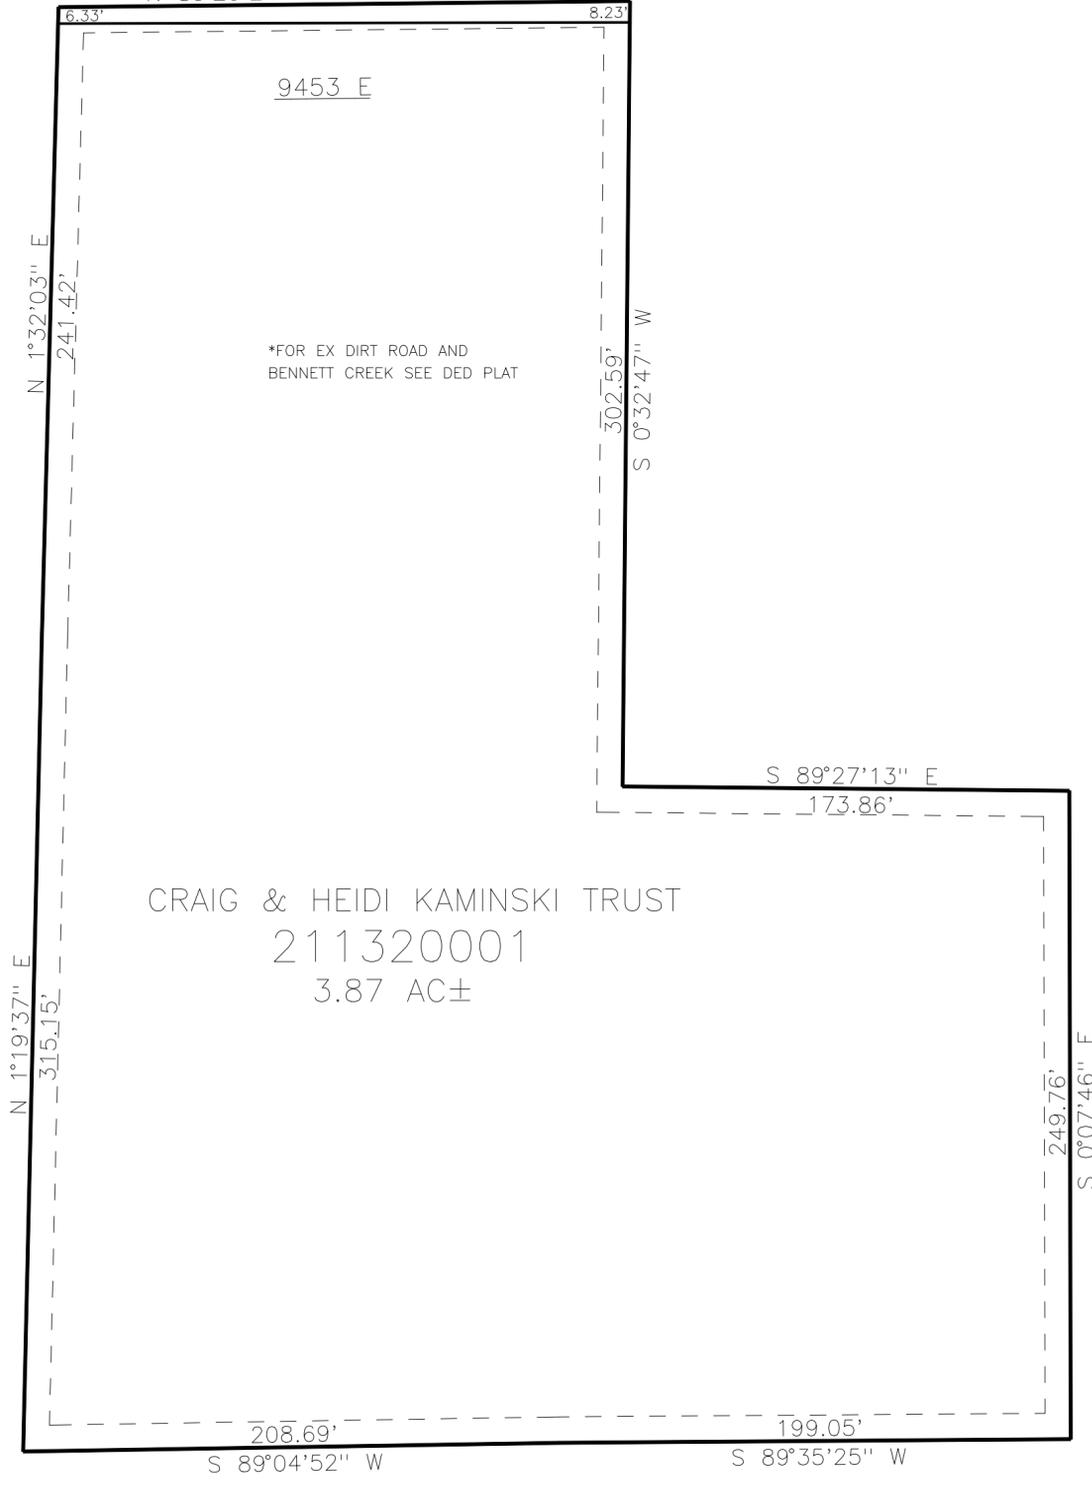

9453 E

\*FOR EX DIRT ROAD AND  
BENNETT CREEK SEE DED PLAT

CRAIG & HEIDI KAMINSKI TRUST

211320001

3.87 AC±

SEE PAGE 37

SEE PAGE 37

10' UTILITY & DRAINAGE EASEMENTS EACH  
SIDE OF PROPERTY LINES AS INDICATED  
BY DASHED LINES EXCEPT AS OTHERWISE  
SHOWN.

FOR COMPLETE ENG DATA SEE  
ORIGINAL DEDICATION PLAT IN  
BOOK 76, PAGE 1 OF RECORDS.

SEE PAGE 37