

PART OF THE NE.1/4, OF SECTION 28, T.6N., R.2E., S.L.B. & M.

KAMINSKI SUBDIVISION


IN WEBER COUNTY

TAXING UNIT: 318

SCALE 1" = 50'

SEE PAGE 37

1700 SOUTH

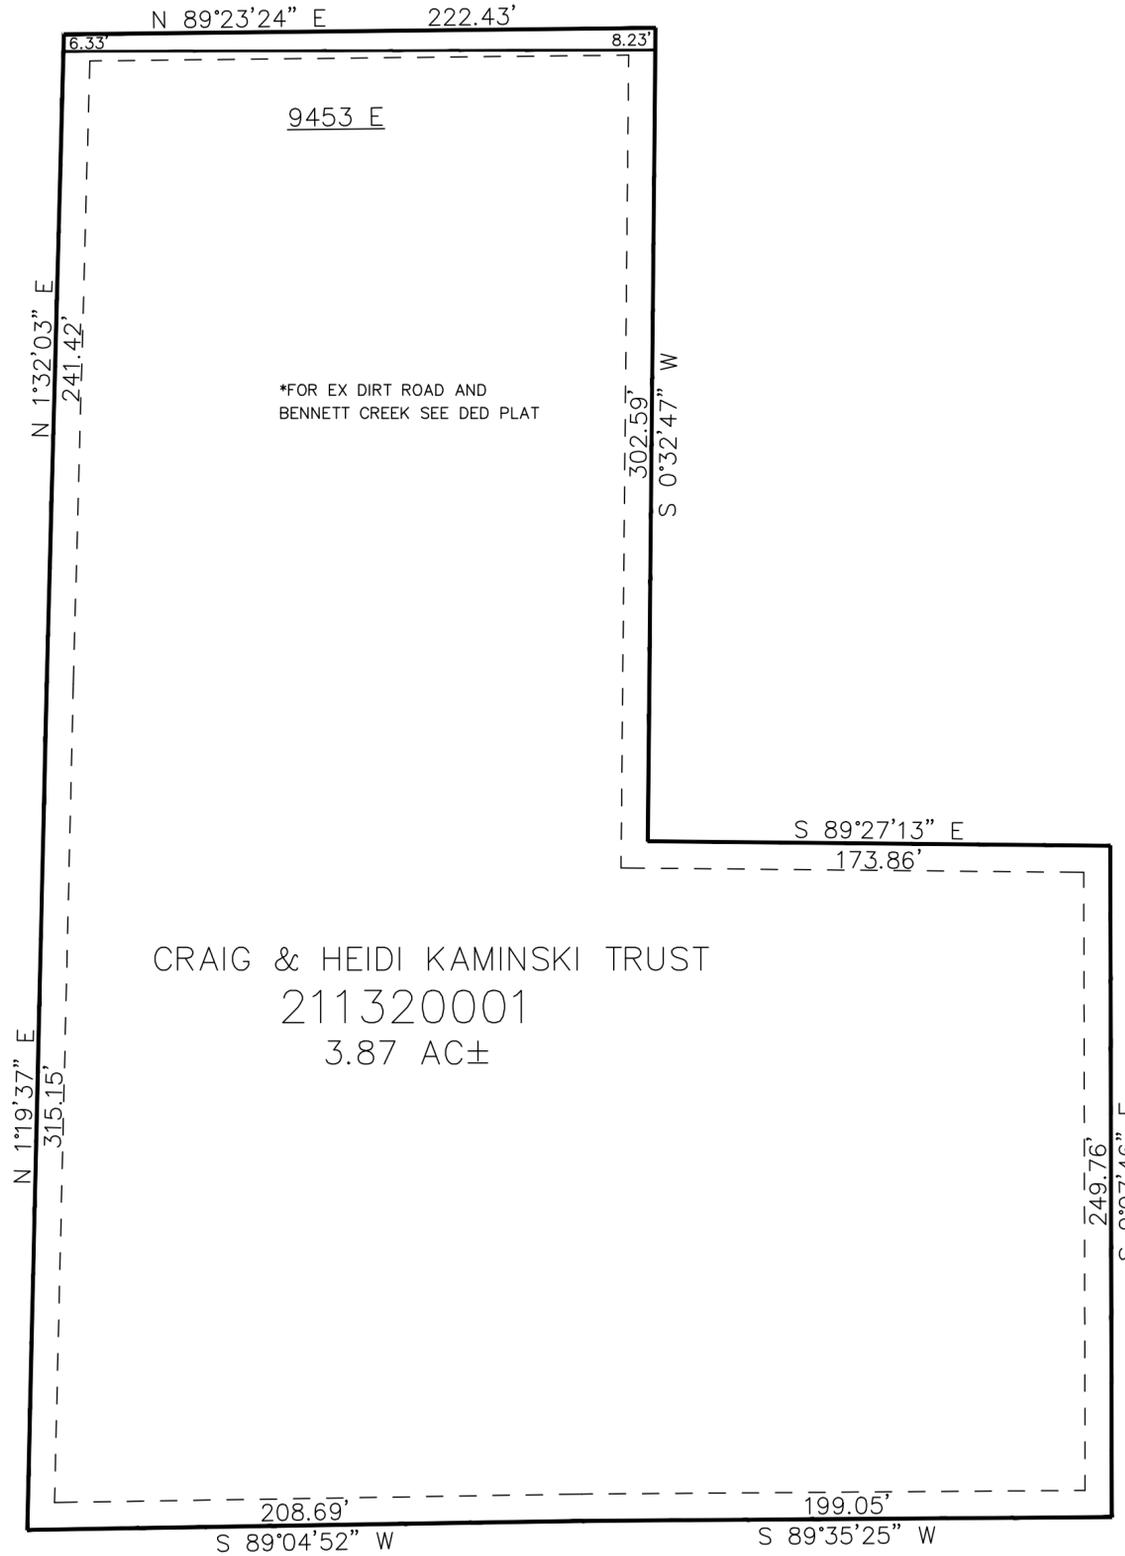

SEE PAGE 37

SEE PAGE 37

CRAIG & HEIDI KAMINSKI TRUST
211320001
3.87 AC±

10' UTILITY & DRAINAGE EASEMENTS EACH SIDE OF PROPERTY LINES AS INDICATED BY DASHED LINES EXCEPT AS OTHERWISE SHOWN.

FOR COMPLETE ENG DATA SEE ORIGINAL DEDICATION PLAT IN BOOK 76, PAGE 1 OF RECORDS.

SEE PAGE 37