

PART OF THE NW.1/4, OF SECTION 20, T.6N., R.2E., S.L.B. & M.
SATTERTHWAITE SOUTHFORK RANCHES

TAXING UNIT: 318

IN WEBER COUNTY
SCALE 1" = 100'


SEE PAGE 34

SEE PAGE 26

SEE PAGE 34

OMITTED

ADDED 2015

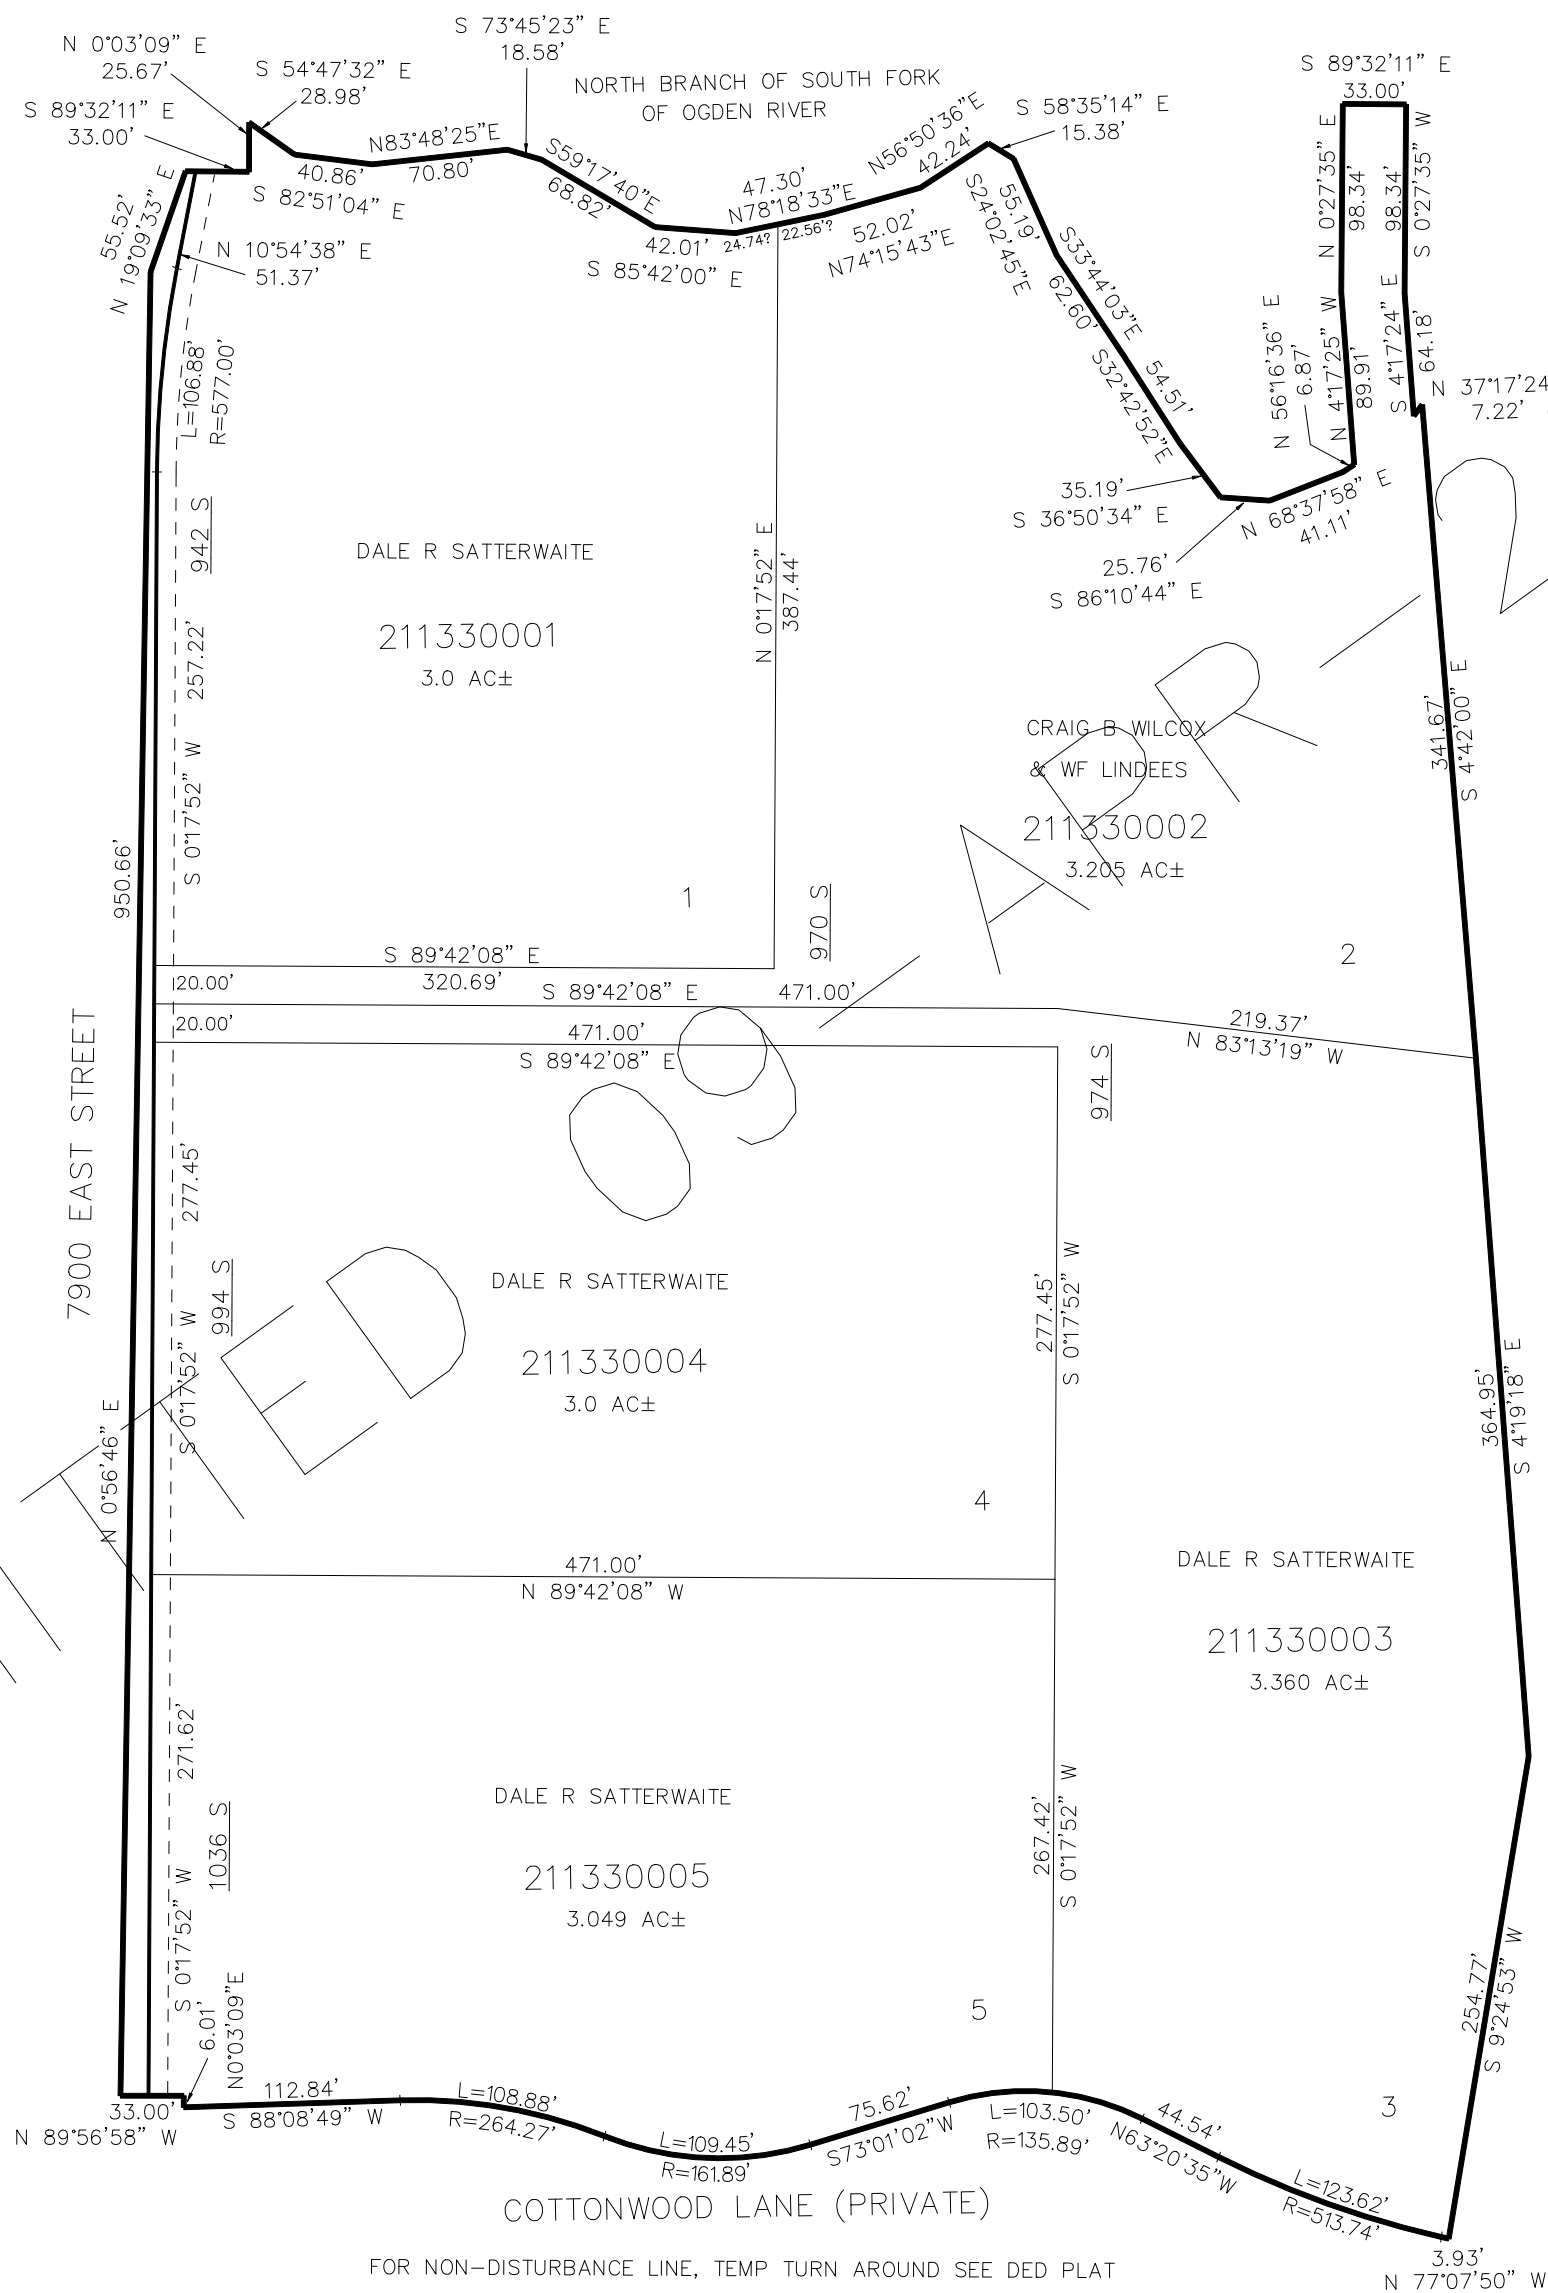

10' UTILITY & DRAINAGE EASEMENTS EACH
SIDE OF PROPERTY LINES AS INDICATED
BY DASHED LINES EXCEPT AS OTHERWISE
SHOWN.

FOR COMPLETE ENG DATA SEE
ORIGINAL DEDICATION PLAT IN
BOOK 76, PAGE 86 & 87 OF RECORDS.

SEE PAGE 30