

PART OF THE NW 1/4, OF SECTION 14, T.6N., R2E., S.L.B. & M.

136


MOUNTAIN PRIME SUBDIVISION

IN OGDEN CITY

TAXING UNIT: 520

SCALE 1" = 100'

SEE PG 18

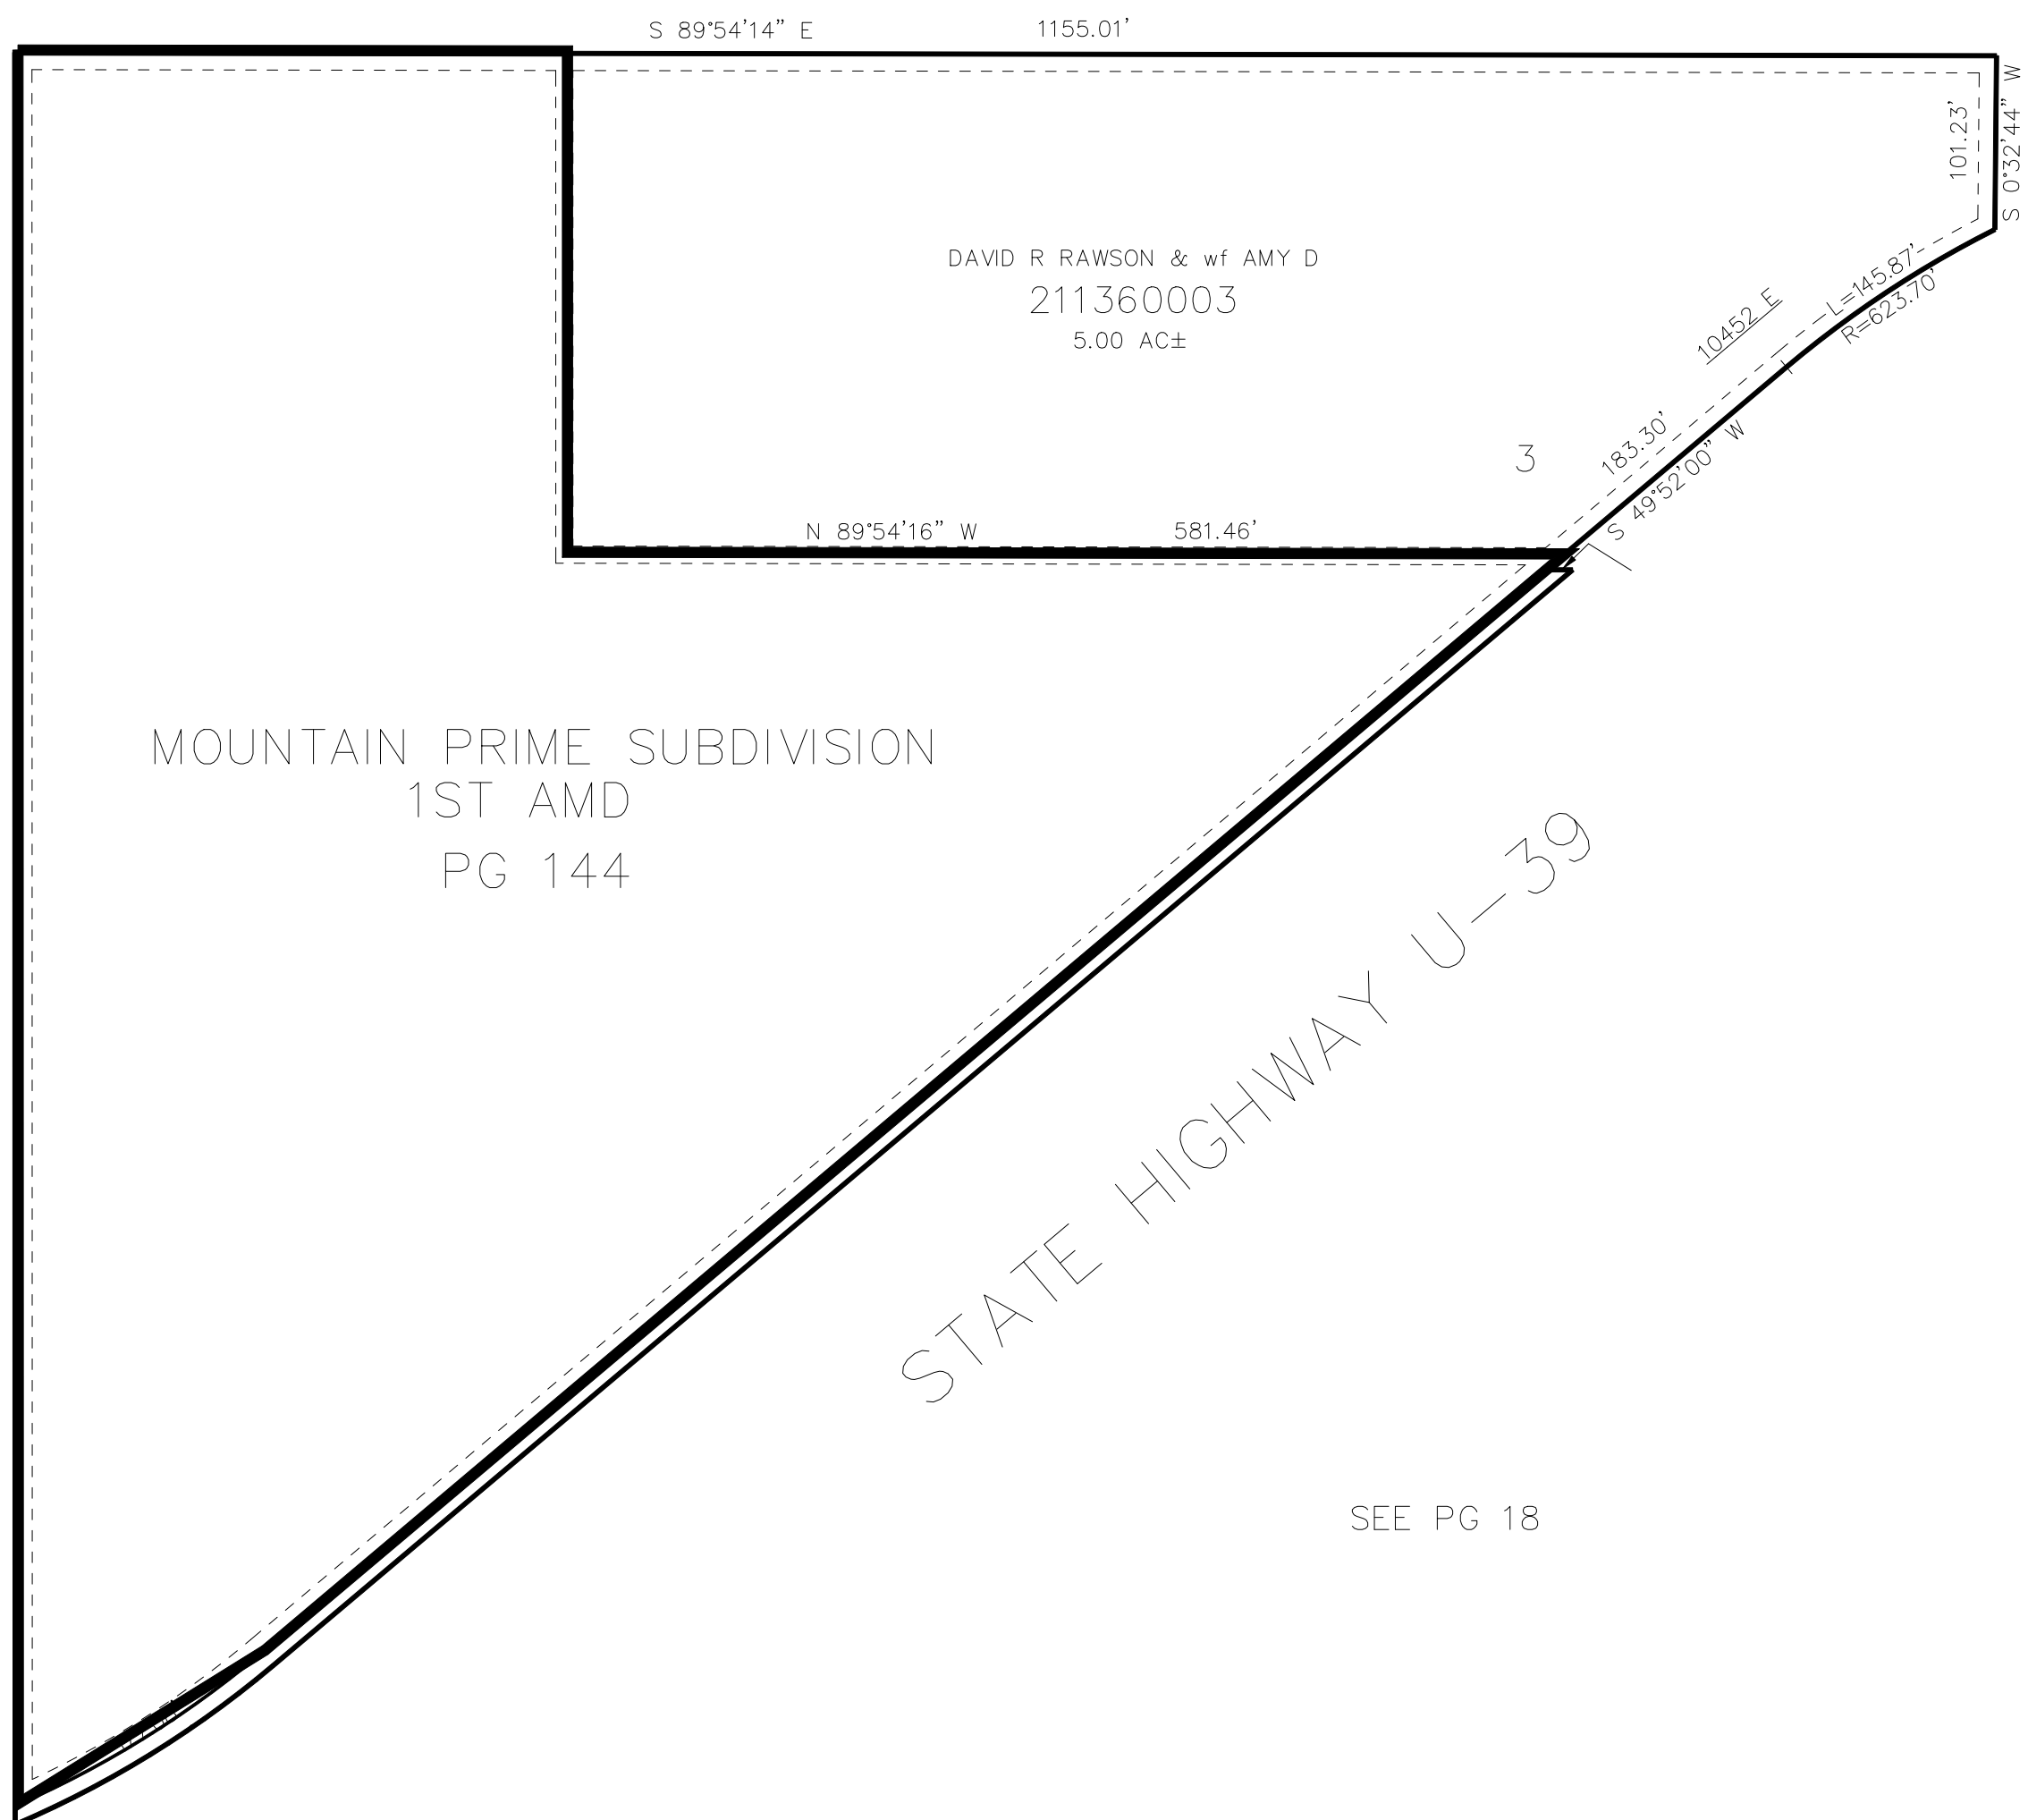

MOUNTAIN PRIME SUBDIVISION
1ST AMD
PG 144

STATE HIGHWAY U-39

SEE PG 18

SEE PG 18

10' UTILITY & DRAINAGE EASEMENTS EACH
SIDE OF PROPERTY LINES AS INDICATED
BY DASHED LINES EXCEPT AS OTHERWISE
SHOWN.

FOR COMPLETE ENG DATA SEE
ORIGINAL DEDICATION PLAT IN
BOOK 77, PAGE 31 OF RECORDS.