

PART OF THE NW 1/4, OF SECTION 14, T.6N., R2E., S.L.B. & M.

136


# MOUNTAIN PRIME SUBDIVISION

IN OGDEN CITY

TAXING UNIT: 520

SCALE 1" = 100'

SEE PG 18

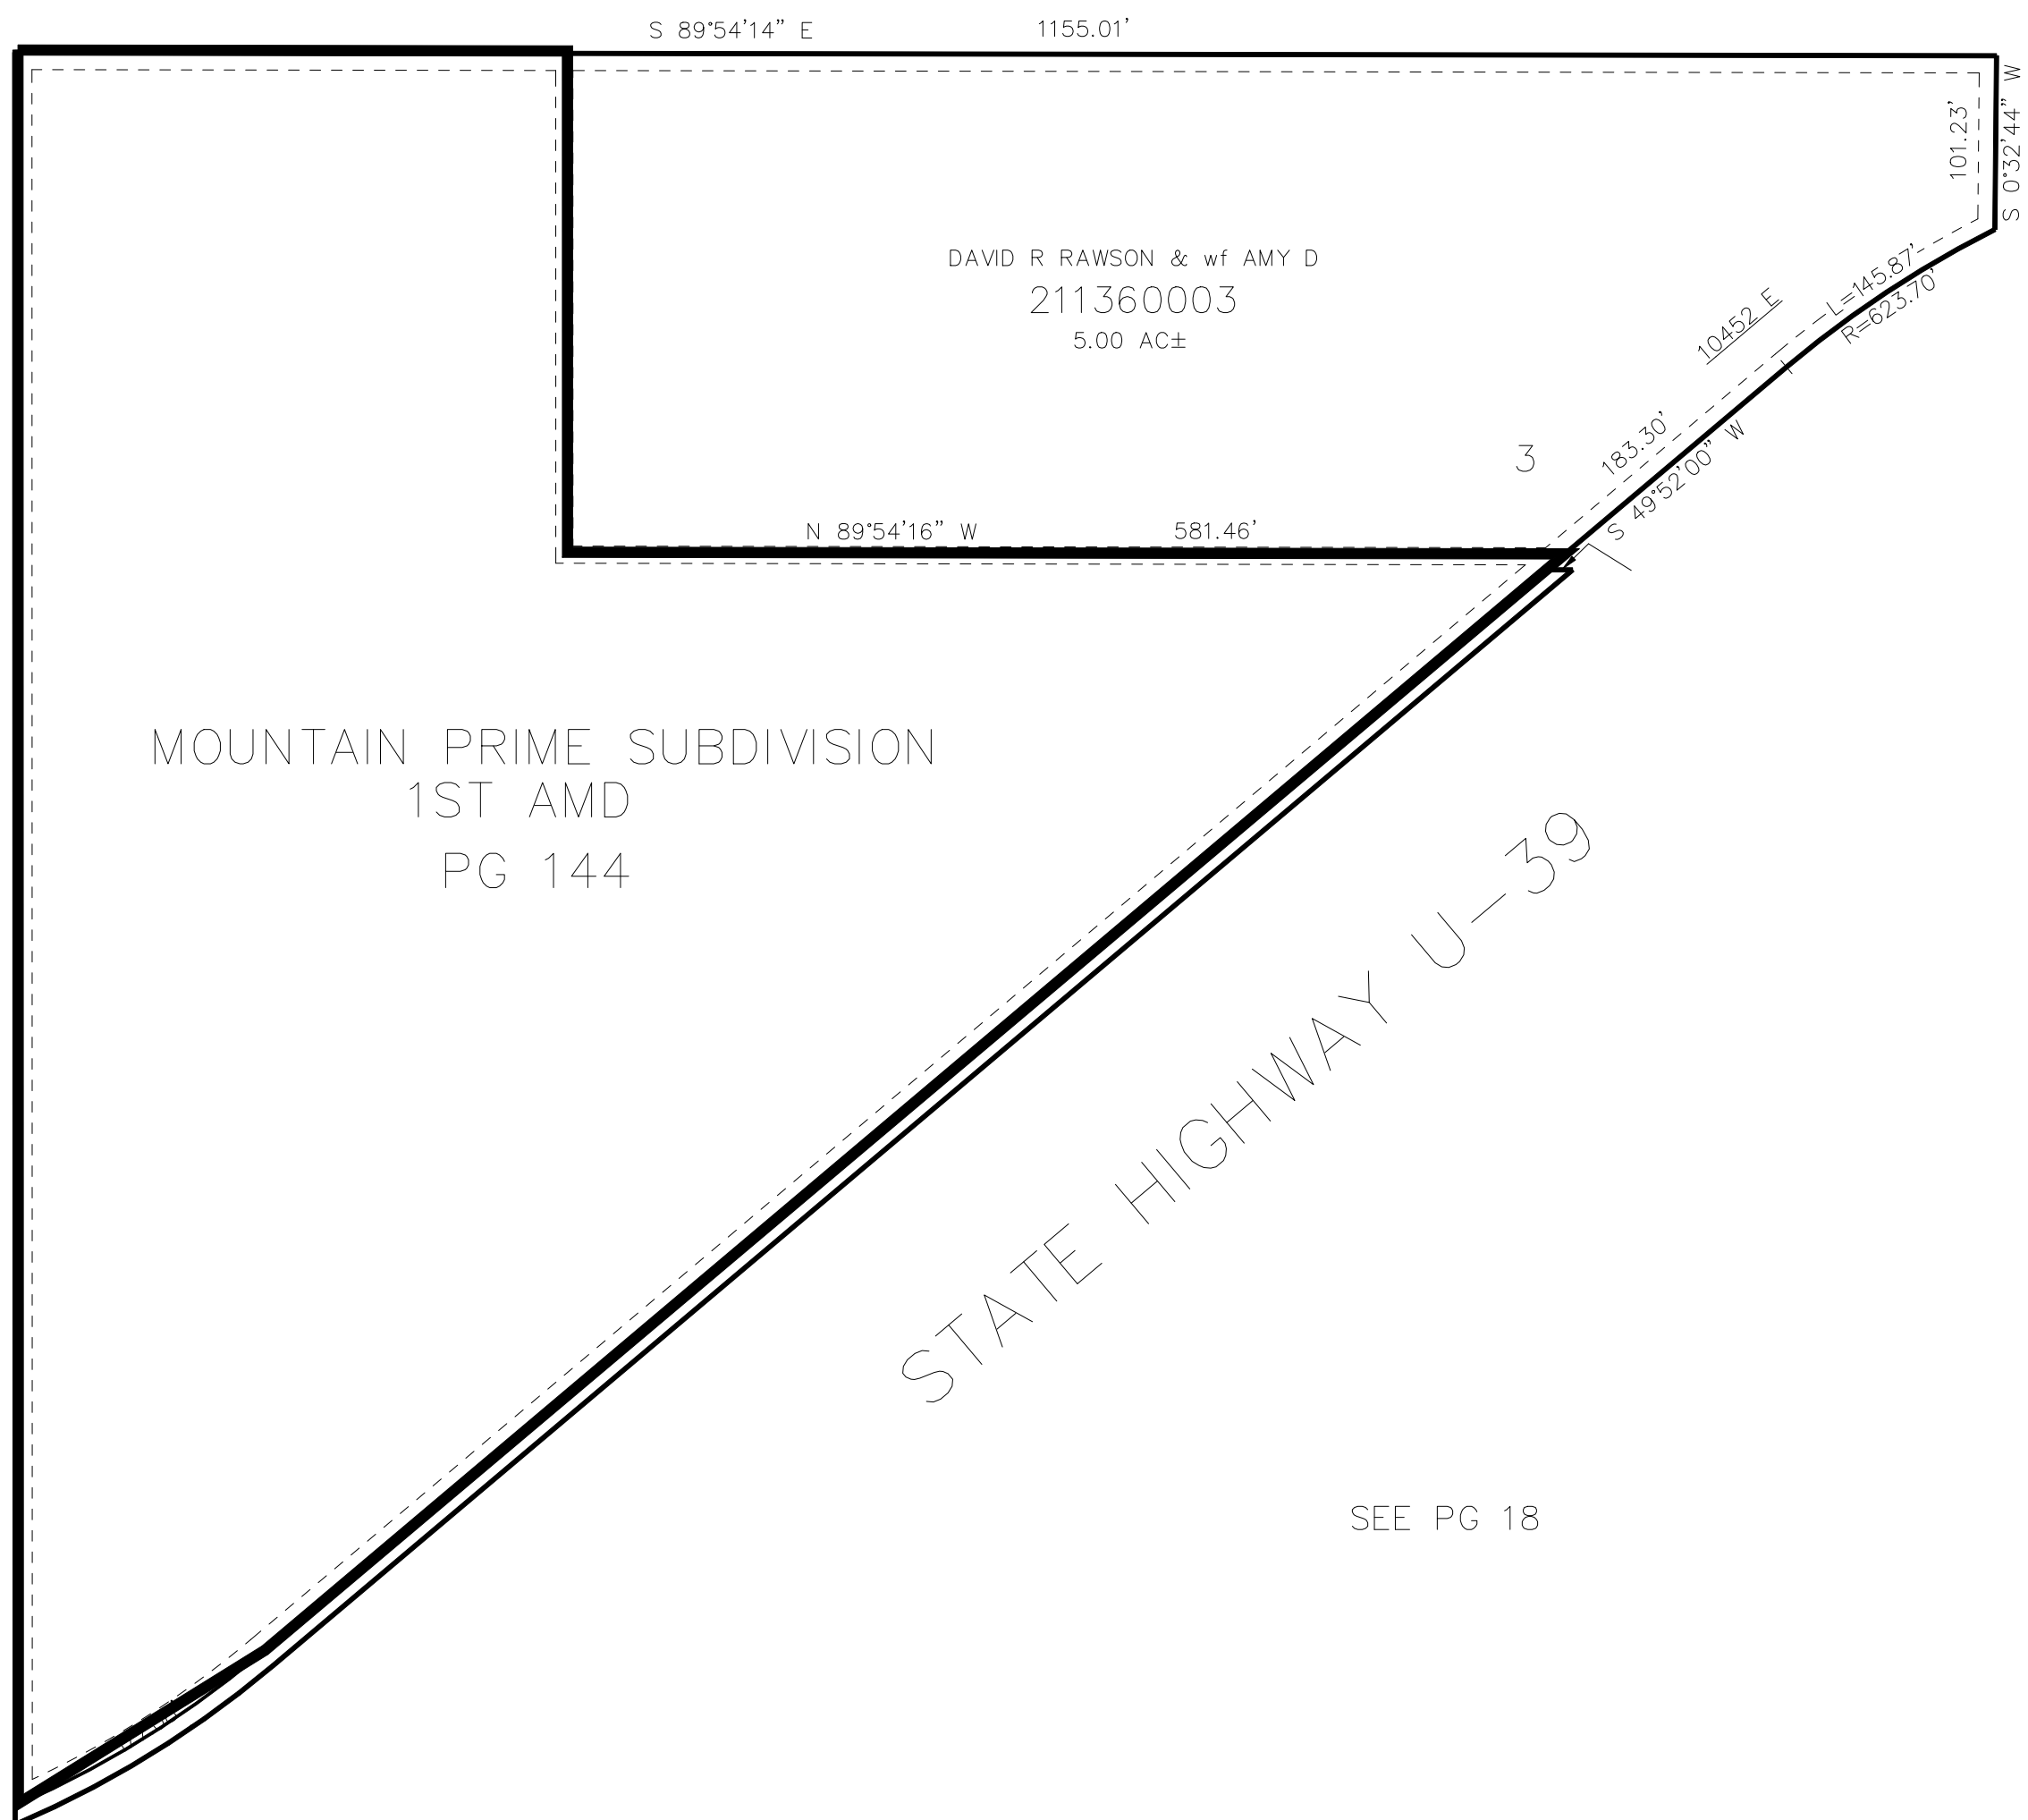

MOUNTAIN PRIME SUBDIVISION  
1ST AMD  
PG 144

STATE HIGHWAY U-39

SEE PG 18

SEE PG 18

10' UTILITY & DRAINAGE EASEMENTS EACH  
SIDE OF PROPERTY LINES AS INDICATED  
BY DASHED LINES EXCEPT AS OTHERWISE  
SHOWN.

FOR COMPLETE ENG DATA SEE  
ORIGINAL DEDICATION PLAT IN  
BOOK 77, PAGE 31 OF RECORDS.