

PART OF THE SE. 1/4, OF SECTION 17, AND PART OF THE SW. 1/4 IF SECTION 16 T.6N., R.2E., S.L.B. & M.


143

# EAST LAKE MEADOWS SUBDIVISION

IN WEBER COUNTY

TAXING UNIT: 58

SCALE 1" = 100'

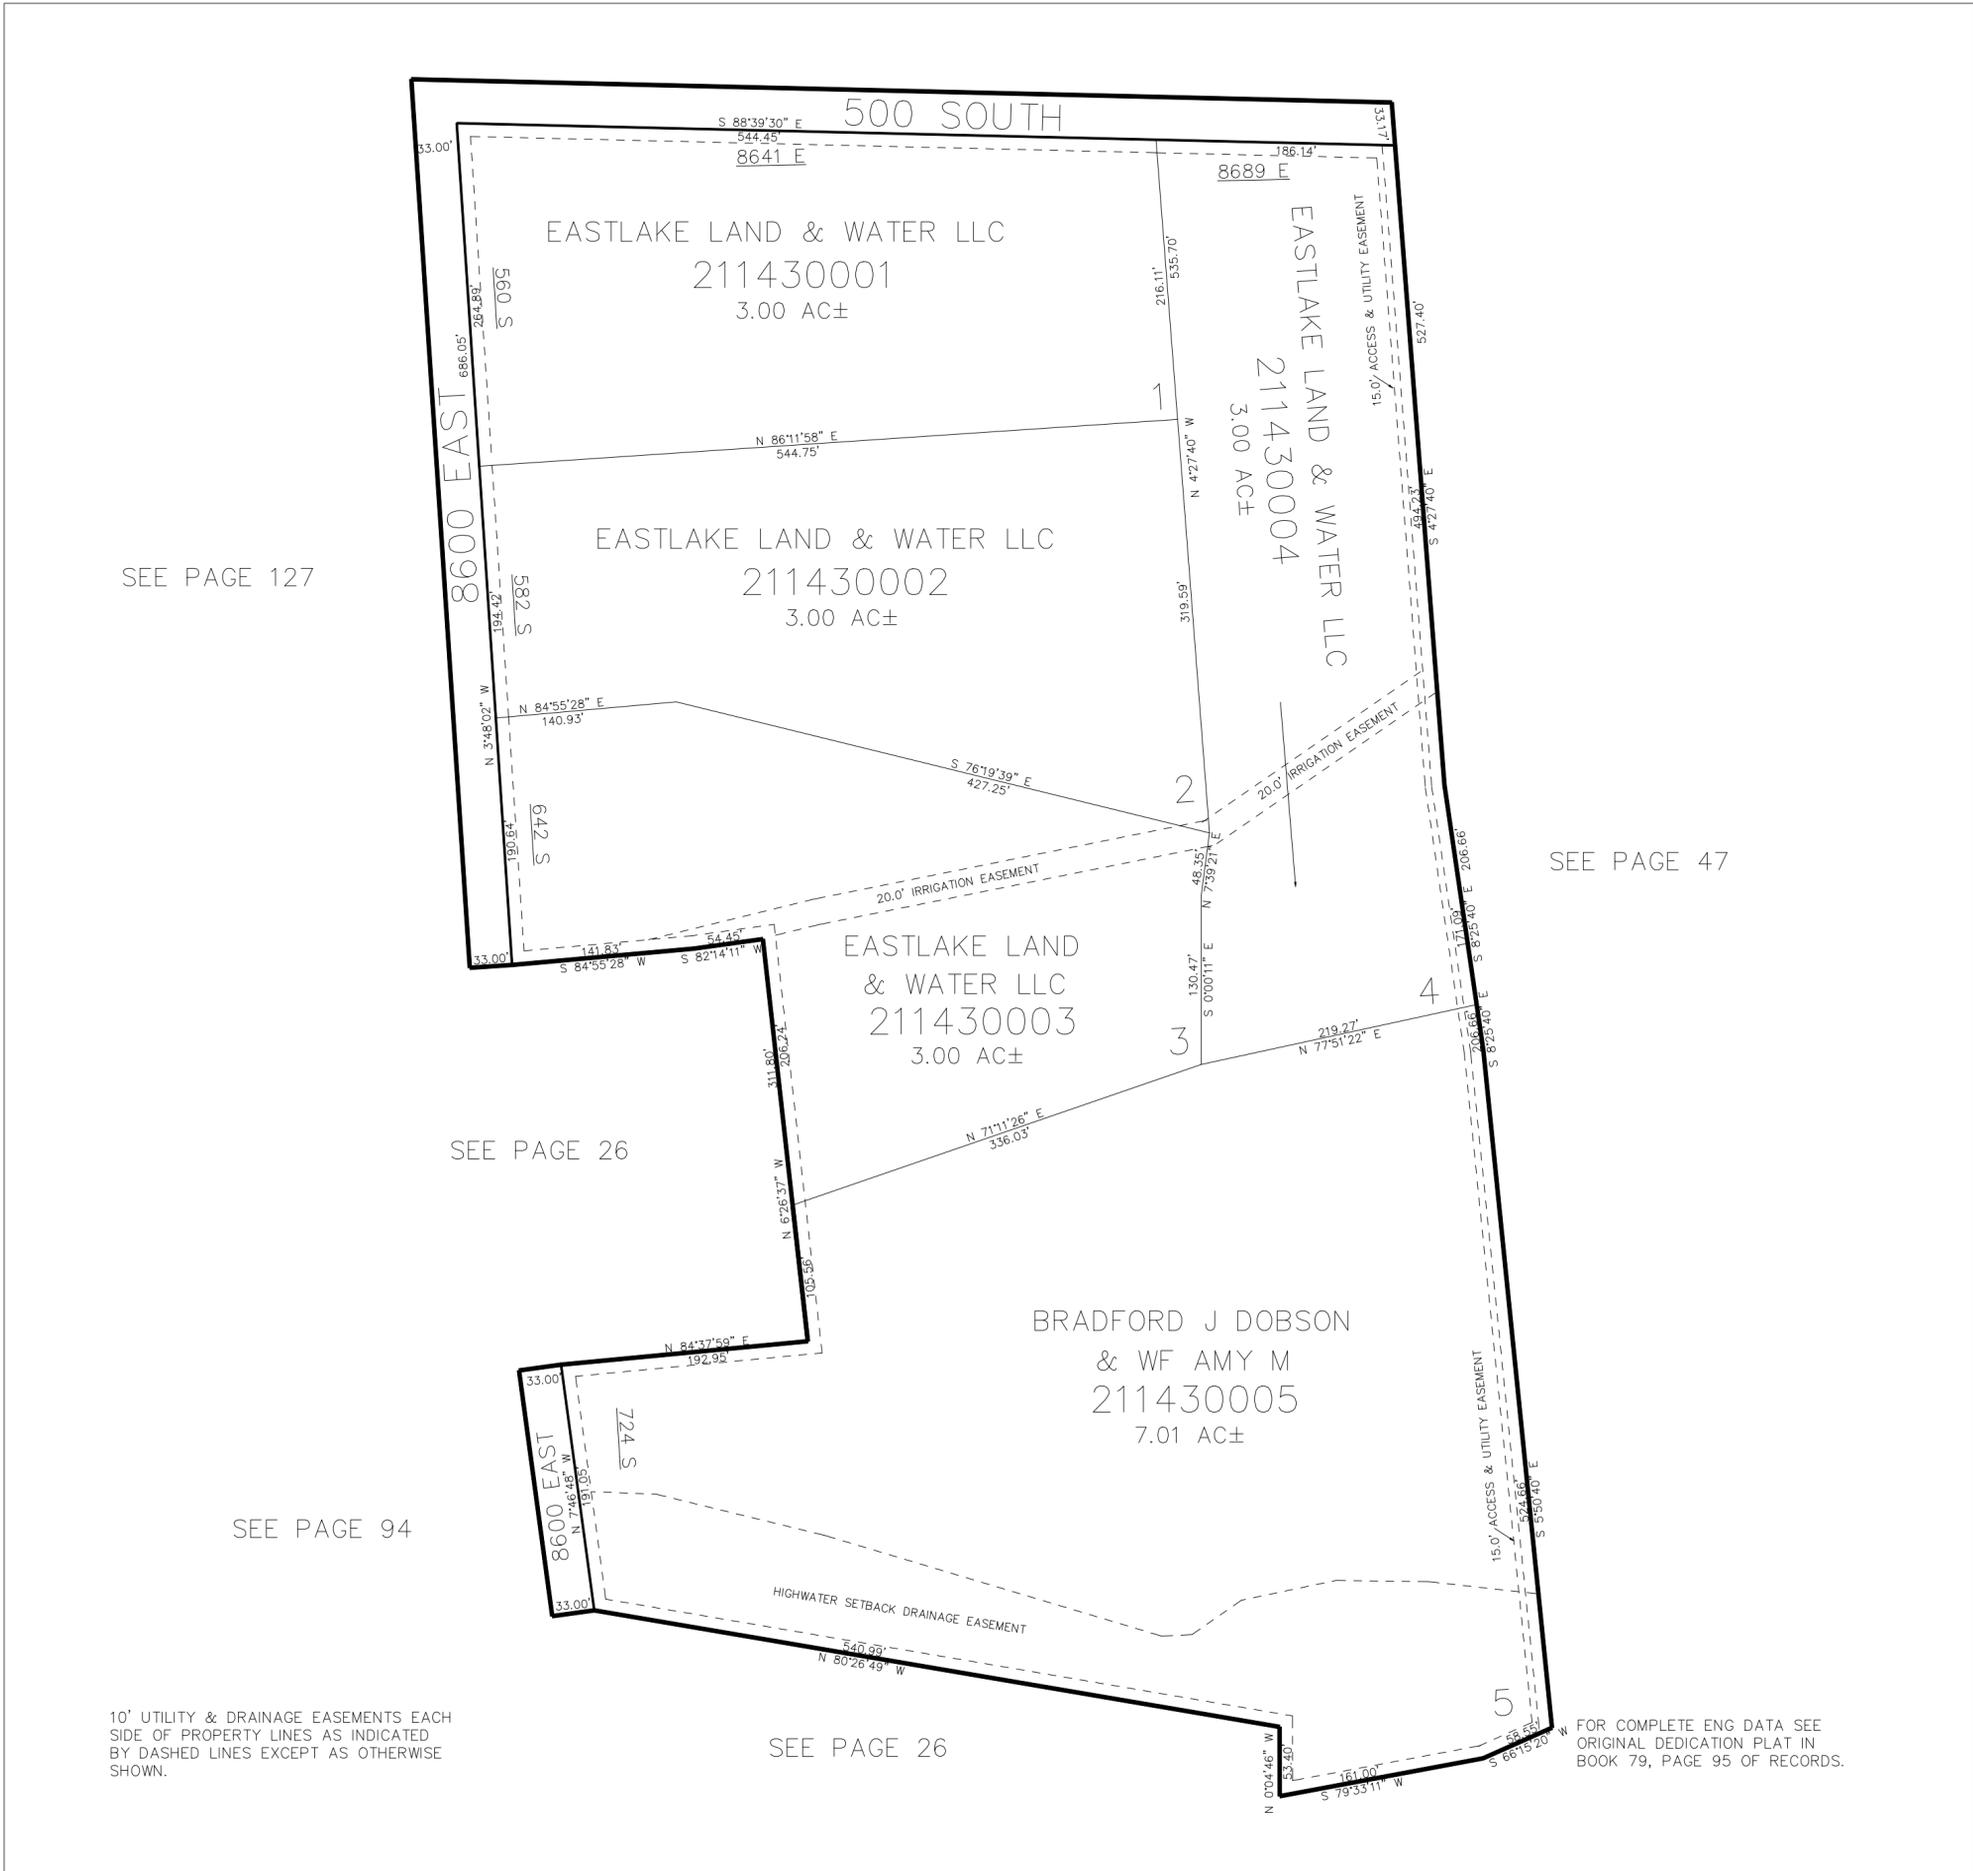

SEE PAGE 127

SEE PAGE 47

SEE PAGE 26

SEE PAGE 94

SEE PAGE 26

10' UTILITY & DRAINAGE EASEMENTS EACH SIDE OF PROPERTY LINES AS INDICATED BY DASHED LINES EXCEPT AS OTHERWISE SHOWN.

FOR COMPLETE ENG DATA SEE ORIGINAL DEDICATION PLAT IN BOOK 79, PAGE 95 OF RECORDS.