

PART OF THE SW. 1/4, OF SECTION 6, & NW. 1/4, OF SECTION 7 T.6N., R.2E., S.L.B. & M.
LAKESIDE VIEW SUBDIVISION 1ST AMENDMENT


146

IN WEBER COUNTY

TAXING UNIT: 58

SCALE 1" = 60'

SEE PAGE 137

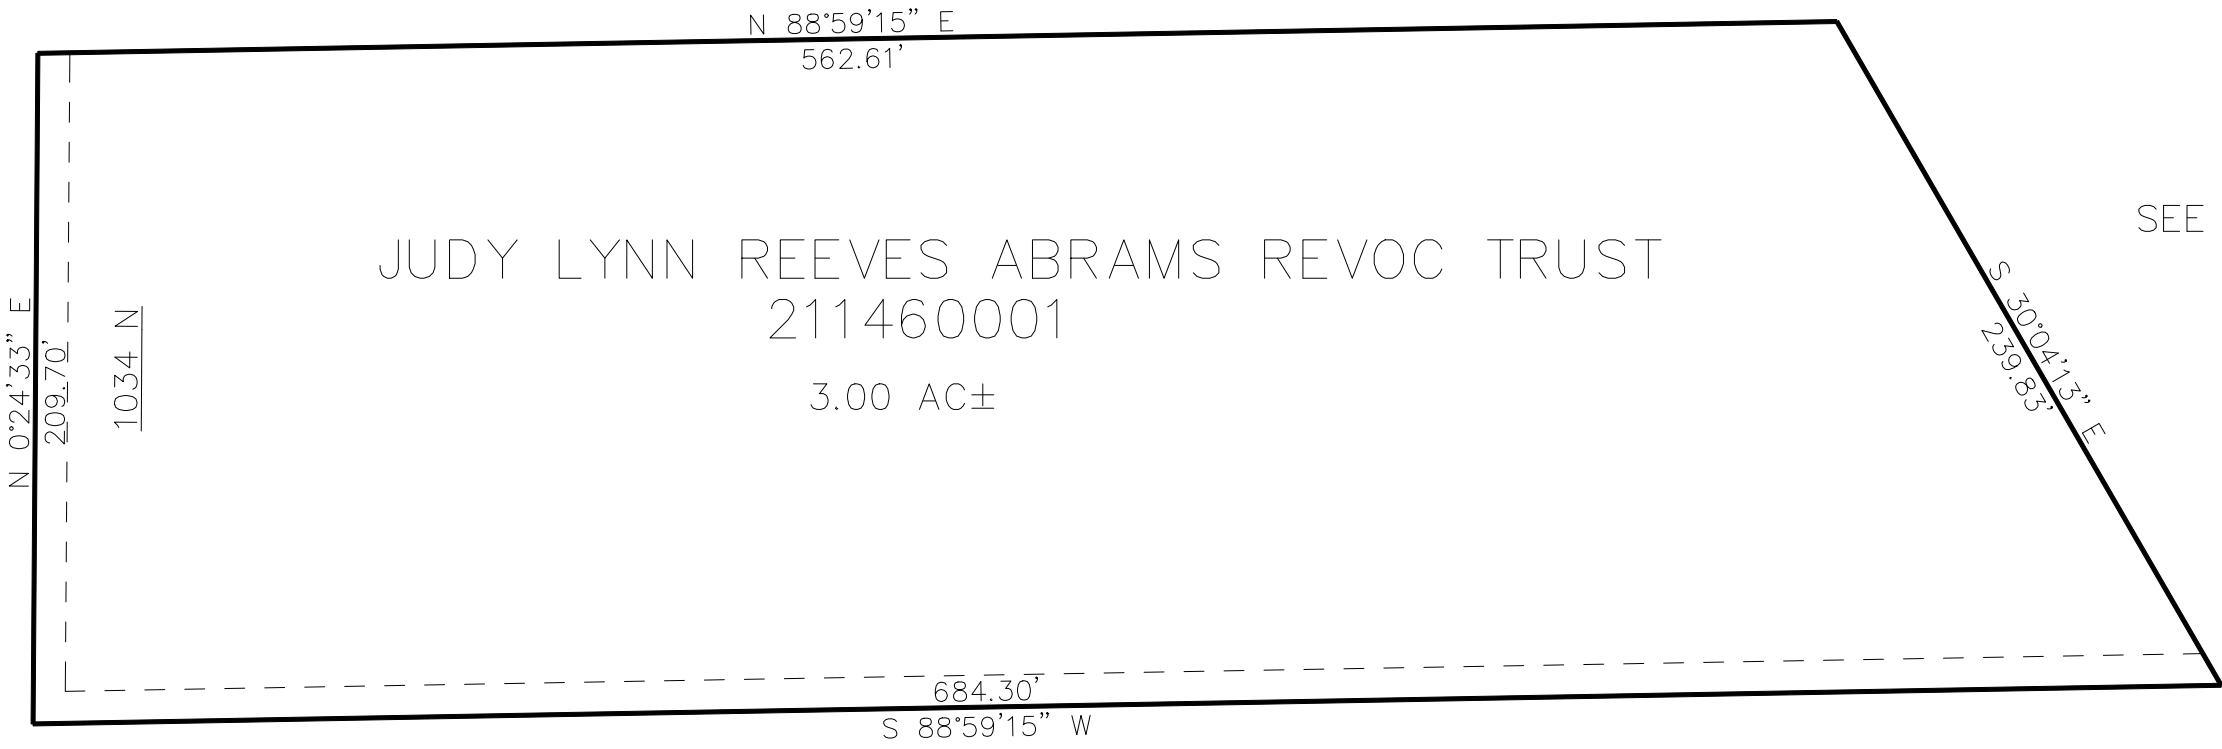

SEE PAGE 09

SEE PAGE 9

10' UTILITY & DRAINAGE EASEMENTS EACH
SIDE OF PROPERTY LINES AS INDICATED
BY DASHED LINES EXCEPT AS OTHERWISE
SHOWN.

FOR COMPLETE ENG DATA SEE
ORIGINAL DEDICATION PLAT IN
BOOK 81, PAGE 27 OF RECORDS.