

SECTION 1, T.7N., R.1E., S.L.B. & M.

IN WEBER COUNTY

SCALE 1" = 200'

1-2

TAXING UNIT: 58,90

SEE BOOK 23 PAGE 44-2

POWDER MNT. WEST
SUB PHASE 1
SEE BK. 23 P. 85,86


POWDER MNT. WEST
SUB PHASE 2
220010016
3437 SQ. FT.

BATCHELORS
RUN LLC
220010009
21829 SQ. FT.

GLENN PAULS
& WF DIANNE
220010010
1.53 AC±

BATCHELORS POWDER
RUN LLC
(DONALD JOSEPH
GASPARO TR. CLAIMS)
220010019
21576 SQ. FT.

NOTE: WEBER/CACHE ASSESSMENT LINE
CHANGED TO COUNTY LINE - 1995

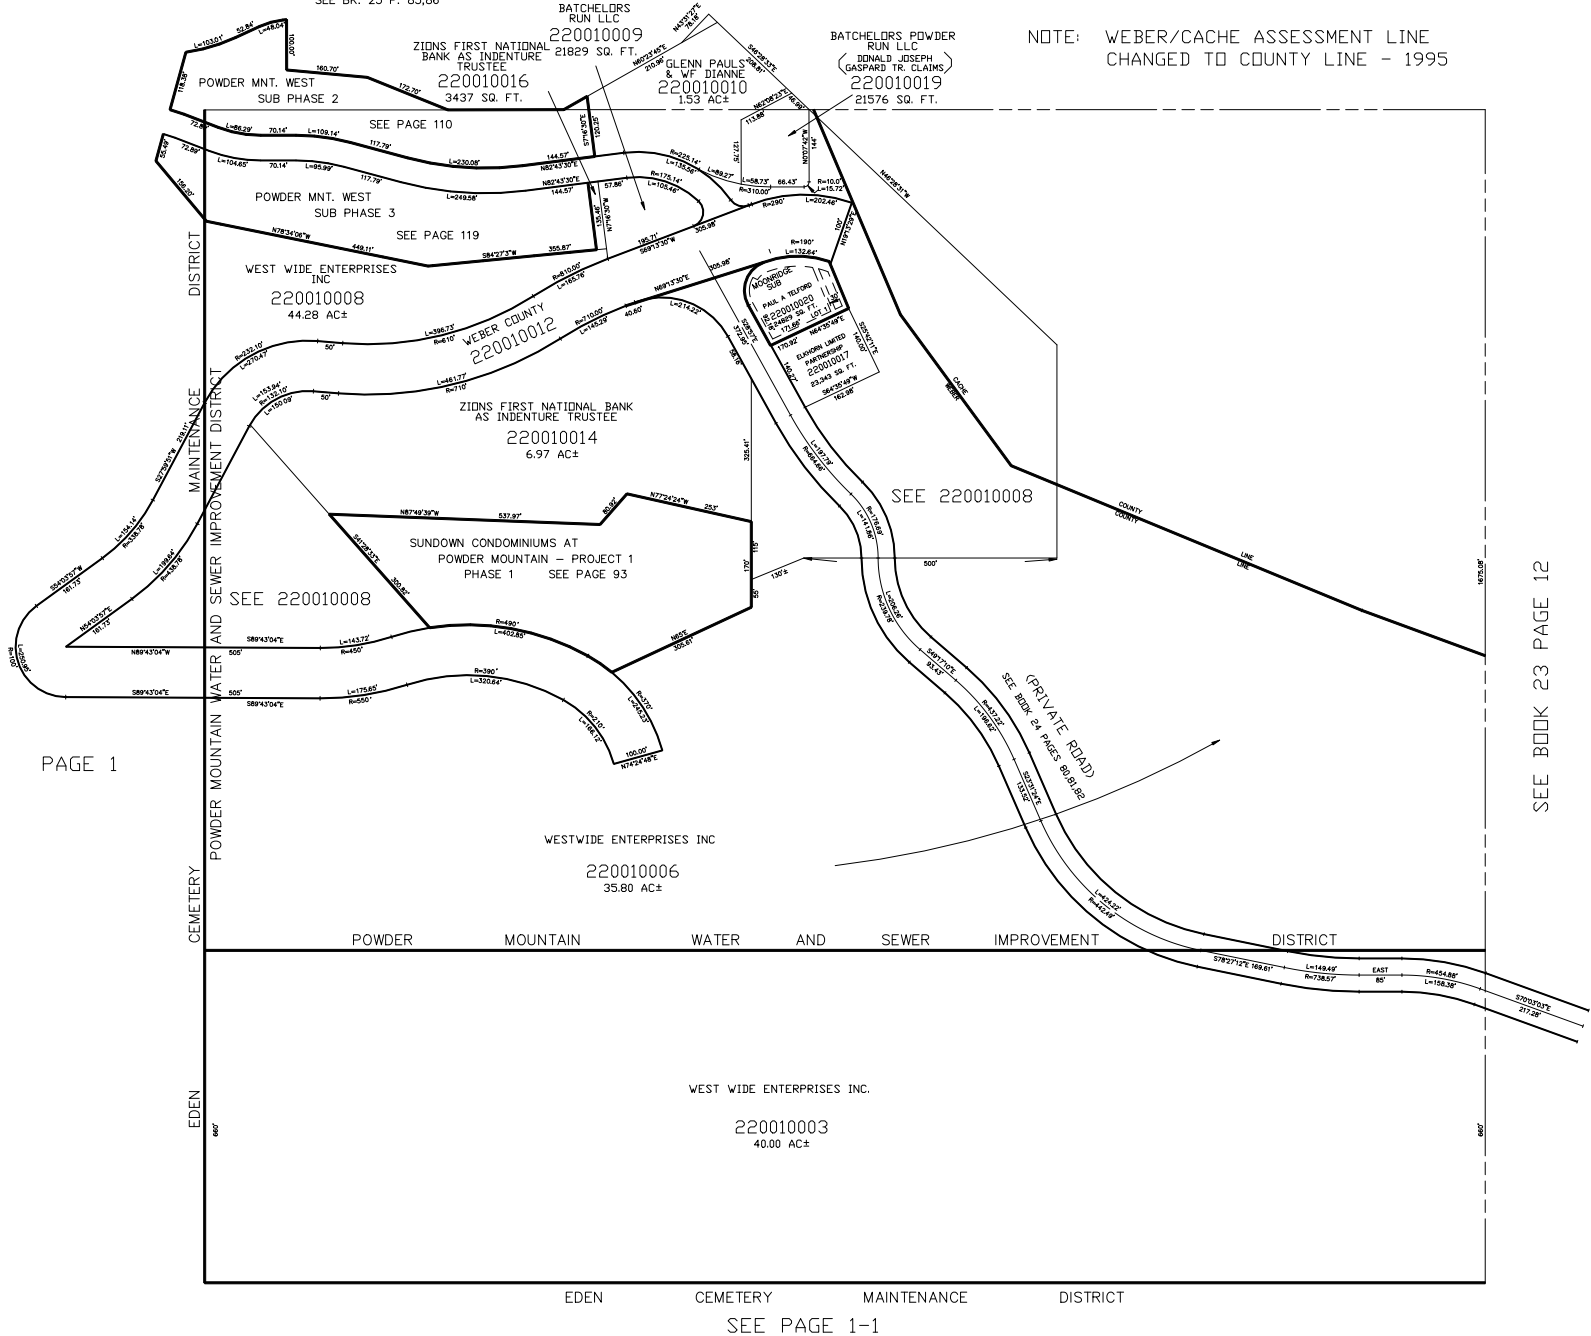

PAGE 1

SEE BOOK 23 PAGE 12