

SECTION 1, T.7N., R.1E., S.L.B. & M.

IN WEBER COUNTY

SCALE 1" = 200'

TAXING UNIT: 58,90

SEE BOOK 23 PAGE 44-2

POWDER MNT. WEST
SUB PHASE 1
SEE BK. 23 P. 85,86


ZIONS FIRST NATIONAL
BANK AS INDENTURE
TRUSTEE
220010016
3437 SQ. FT.

BATCHELORS
RUN LLC
220010009
21829 SQ. FT.

GLENN PAULS
& W/ DIANNE
220010010
1.53 AC±

BATCHELORS POWDER
RUN LLC
(DONALD JOSEPH
GASPARO TR. CLAIMS)
220010019
21576 SQ. FT.

NOTE: WEBER/CACHE ASSESSMENT LINE
CHANGED TO COUNTY LINE - 1995

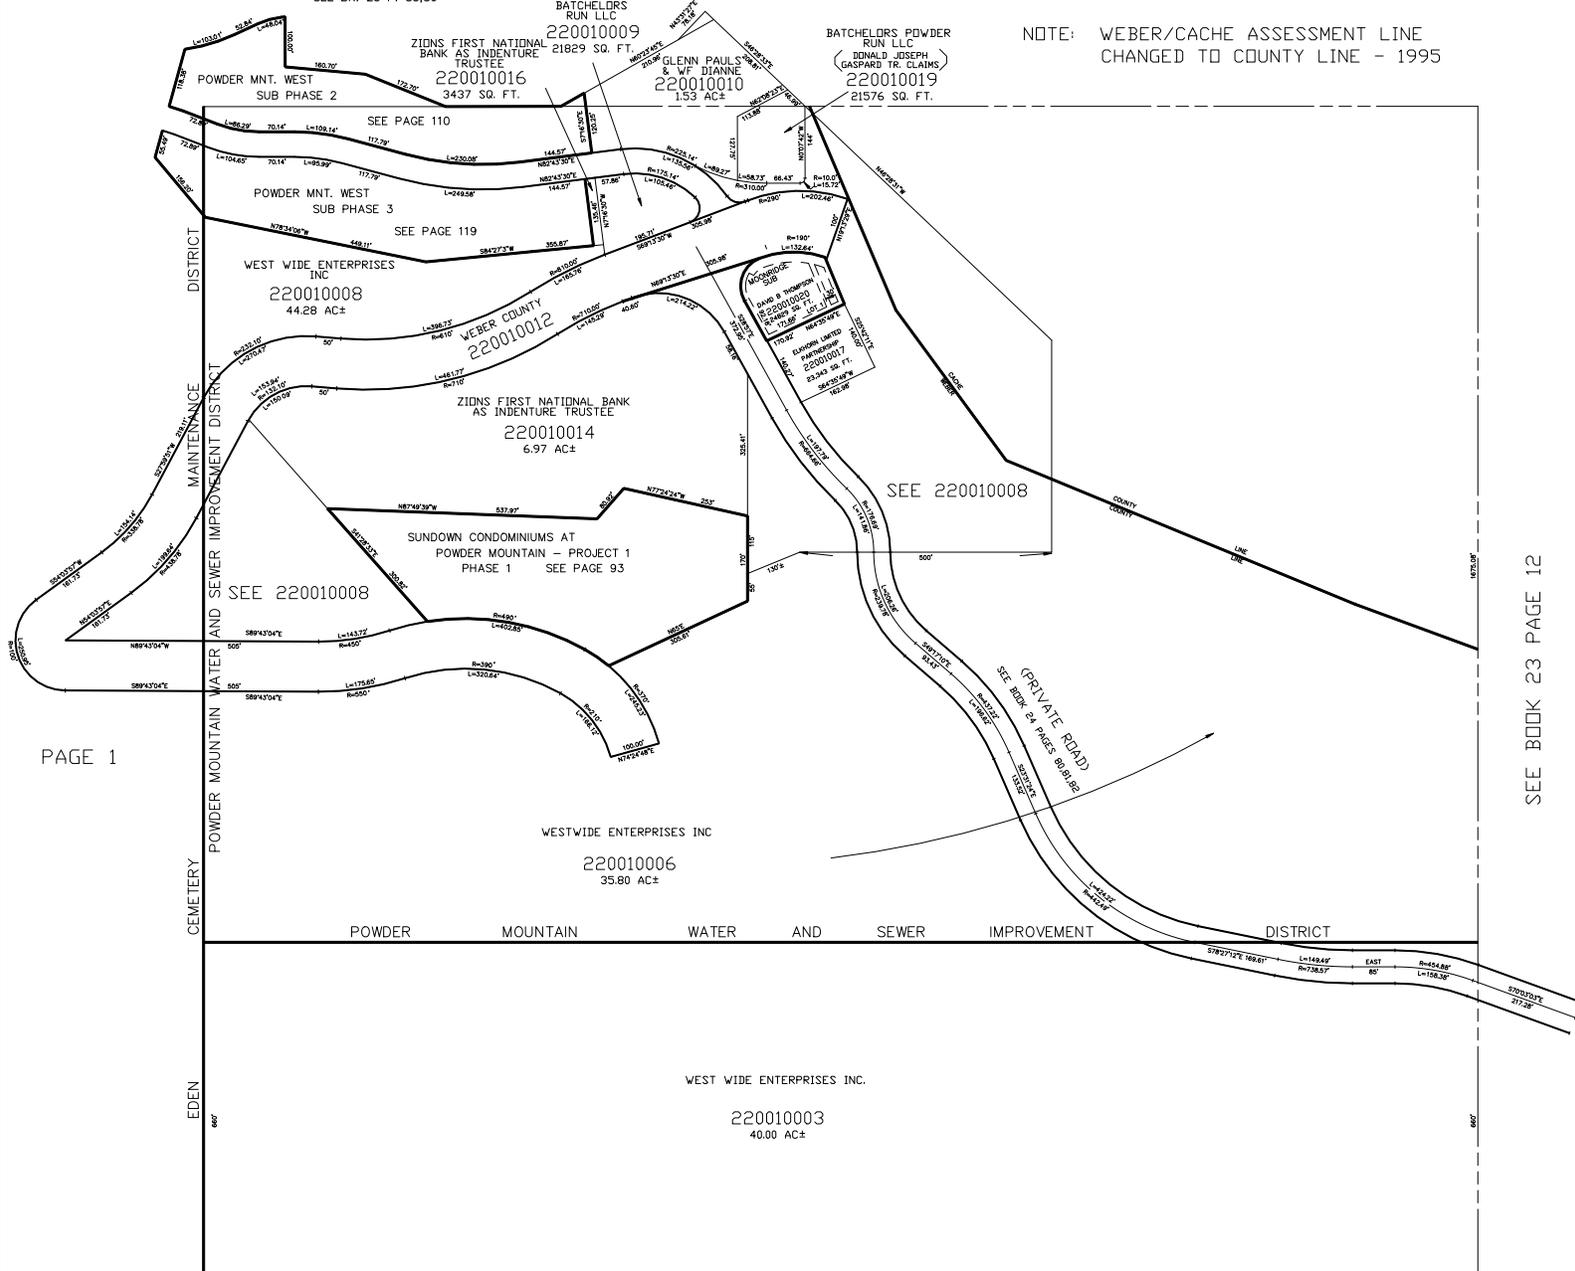

POWDER MNT. WEST
SUB PHASE 2
SEE PAGE 110

POWDER MNT. WEST
SUB PHASE 3
SEE PAGE 119

WEST WIDE ENTERPRISES
INC
220010008
44.28 AC±

ZIONS FIRST NATIONAL
BANK AS INDENTURE TRUSTEE
220010014
6.97 AC±

SUNDOWN CONDOMINIUMS AT
POWDER MOUNTAIN - PROJECT 1
PHASE 1
SEE PAGE 93

WEST WIDE ENTERPRISES INC
220010006
35.80 AC±

WEST WIDE ENTERPRISES INC.
220010003
40.00 AC±

EDEN CEMETERY

POWDER MOUNTAIN WATER AND SEWER IMPROVEMENT DISTRICT

CEMETERY MAINTENANCE DISTRICT

EDEN

SEE PAGE 1-1

SEE BOOK 23 PAGE 12

PAGE 1

SEE BOOK 23 PAGE 12