

S.W. 1/4
SECTION 8, T.7N., R.1E., S.L.B. & M.


5-1

TAXING UNIT: 36, 101

LIBERTY DISTRICT

SCALE: 1"=200'

PREFIX: 22-005

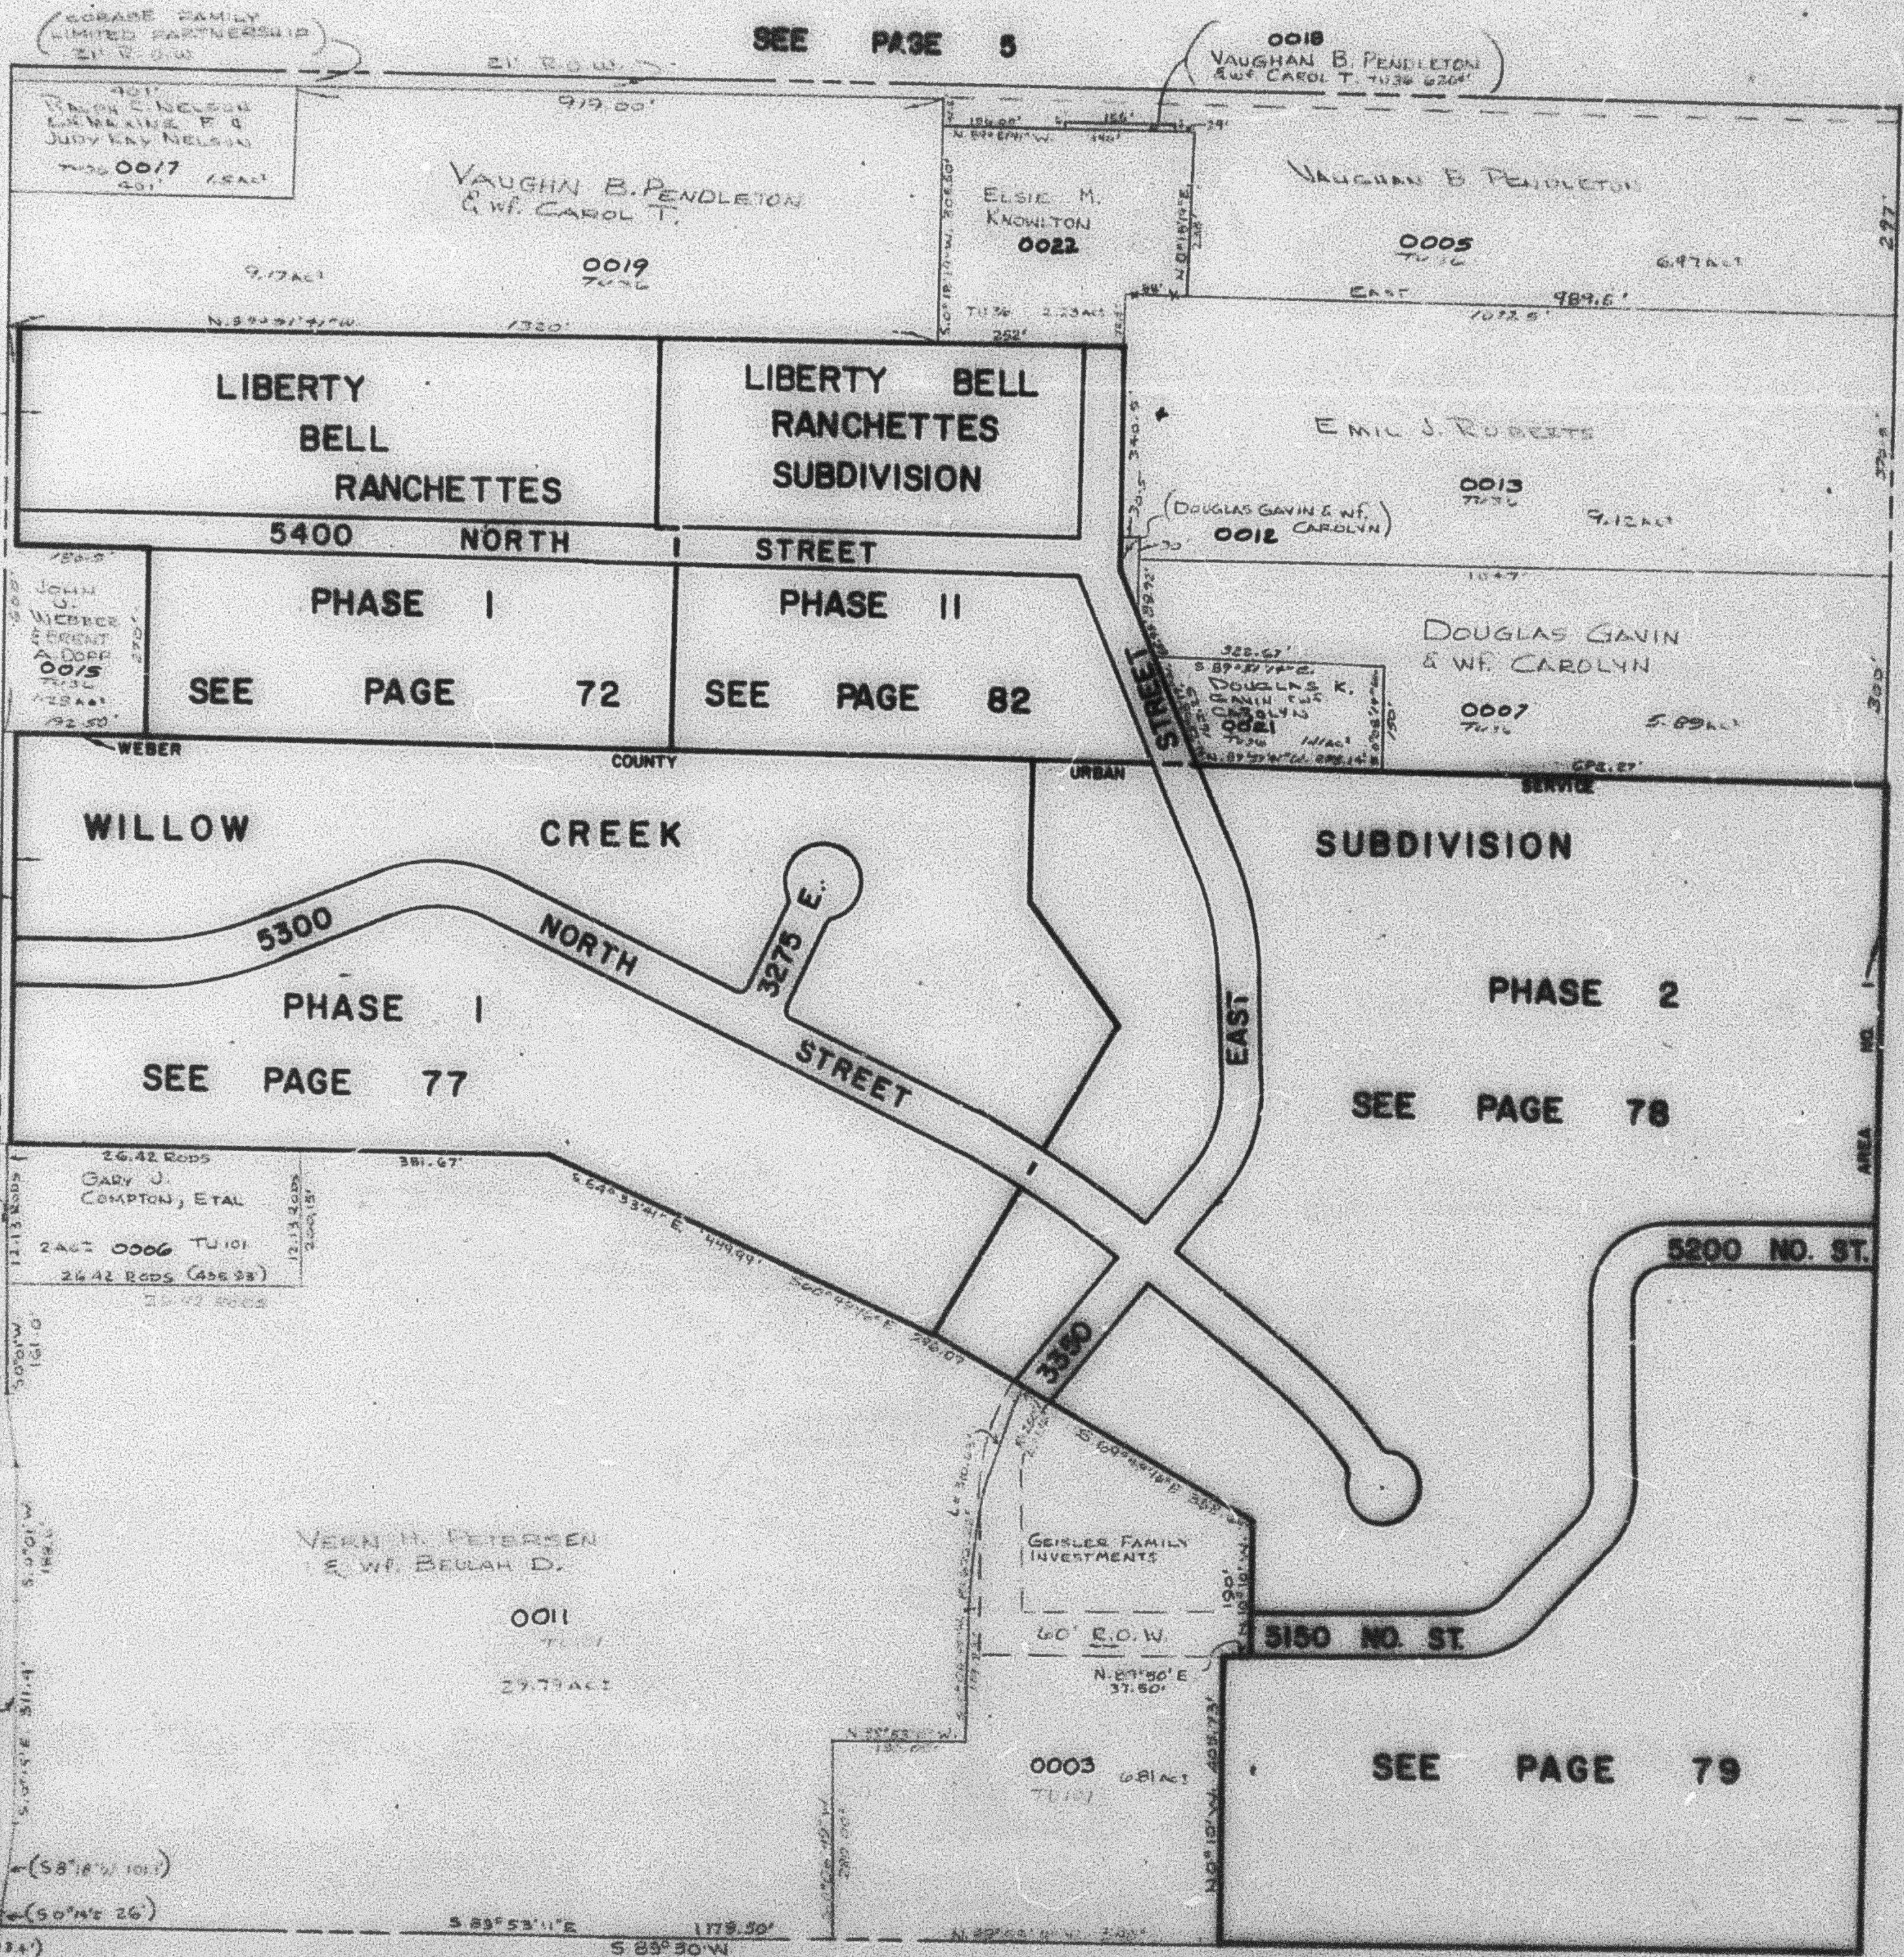

SEE PAGE 5

0018
VAUGHAN B. PENDLETON
& WIFE CAROL T. 10.36 AC.

0017
JUDY KAY NELSON
1.51 AC.

0019
VAUGHN B. PENDLETON
& WIFE CAROL T. 7.76 AC.

0022
ELSIE M. KNOWLTON
2.23 AC.

VAUGHAN B. PENDLETON

0005
7.16 AC.

LIBERTY
BELL
RANCHETTES

LIBERTY BELL
RANCHETTES
SUBDIVISION

EMIL J. ROBERTS

0013
7.16 AC.

PHASE I

PHASE II

SEE PAGE 72

SEE PAGE 82

DOUGLAS GAVIN
& WIFE CAROLYN

0007
5.89 AC.

WILLOW

CREEK

SUBDIVISION

PHASE I

PHASE 2

SEE PAGE 77

SEE PAGE 78

26.42 RODS
GARY J. COMPTON, ETAL

26.42 RODS (456.28)

VERN H. PETERSEN
& WIFE BEULAH D.

0011
29.79 AC.

GEISLER FAMILY
INVESTMENTS

60' R.O.W.

0003
6.81 AC.

5150 NO. ST.

SEE PAGE 79