


S.W. 1/4  
SECTION 8, T.7N., R.1E., S.L.B. & M.

IN WEBER COUNTY  
SCALE 1" = 200'

TAXING UNIT: 36

SEE PAGE 5

BETH C HARRIS AKA  
BETH C CANNON  
220050018  
27,720 SQ FT

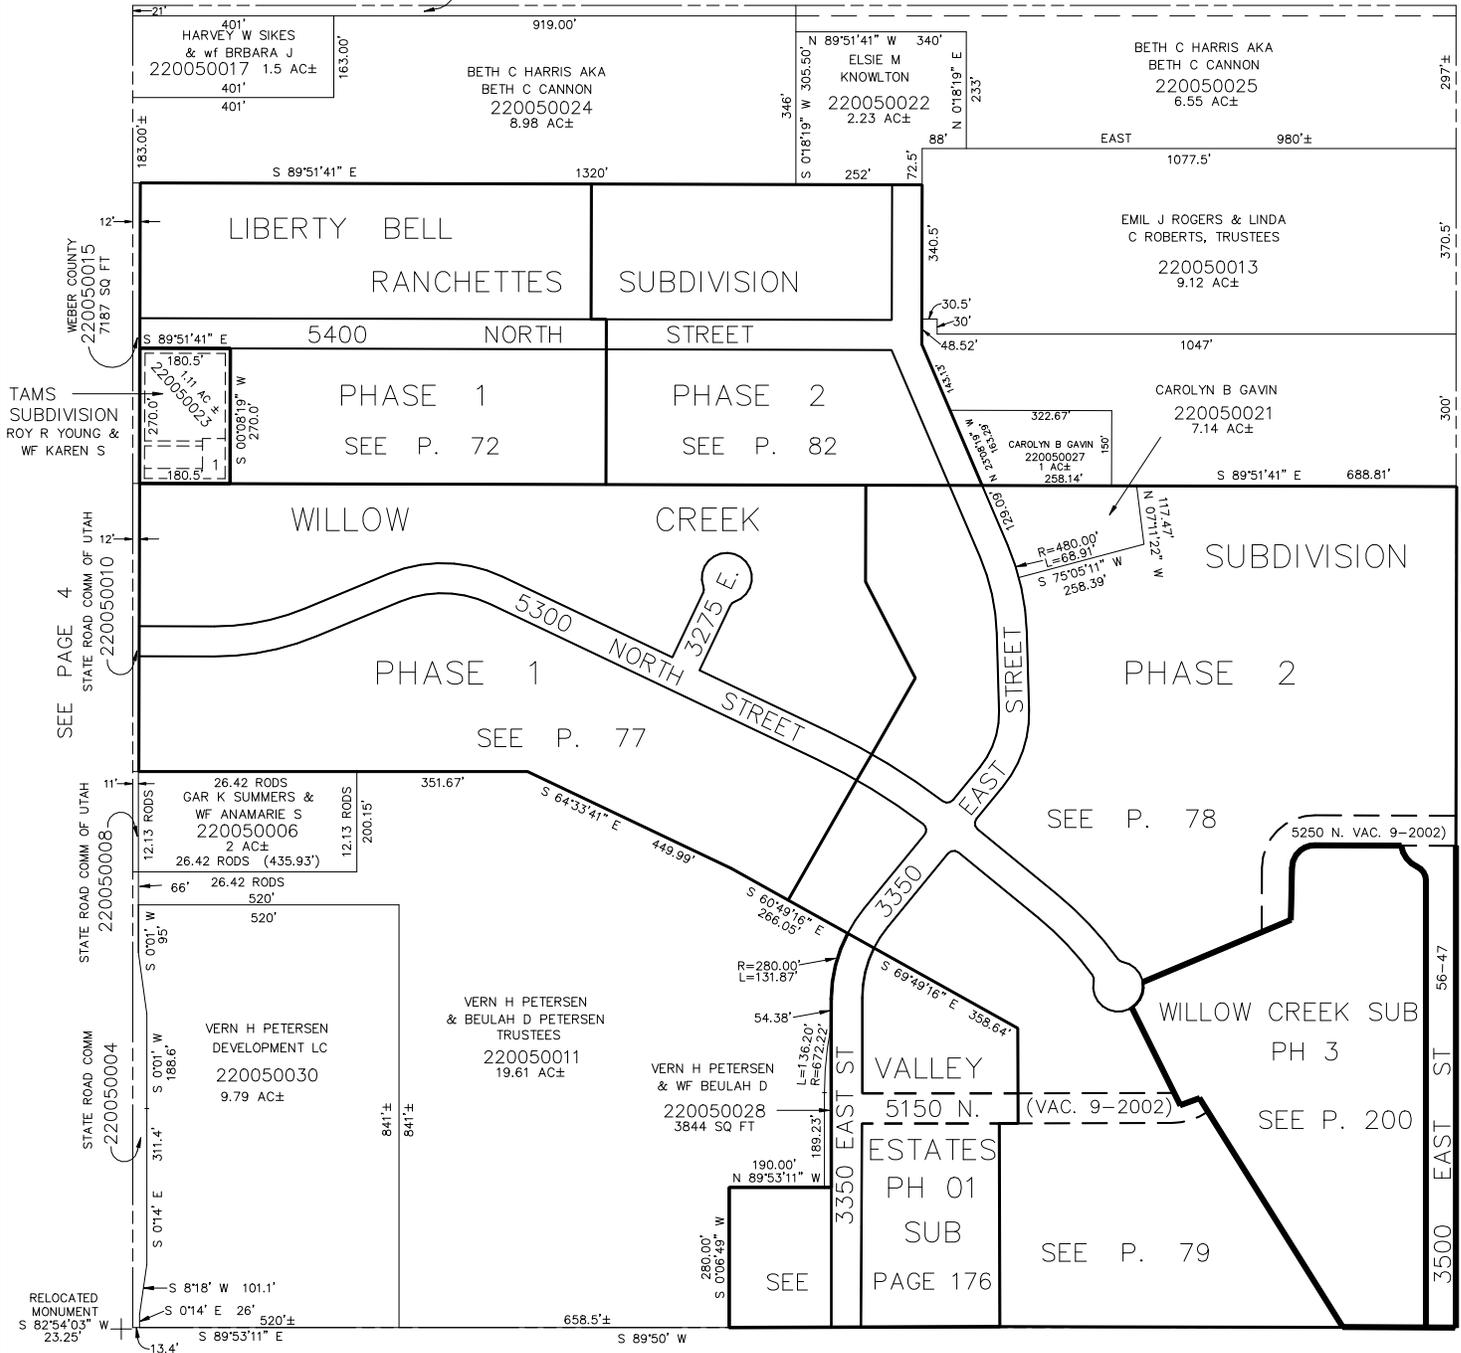

SEE PAGE 7

WEBER COUNTY  
220050015  
7187 SQ FT

TAMS  
SUBDIVISION  
ROY R YOUNG &  
WF KAREN S

SEE PAGE 4  
STATE ROAD COMM OF UTAH  
220050010

STATE ROAD COMM OF UTAH  
220050008

STATE ROAD COMM  
220050004

RELOCATED  
MONUMENT  
S 82°54'03" W  
23.25'

SEE PAGE 5