

SECTIONS 9, 10, 11, 12, 13, 14, 15, 16, T.7N., R.1E., S.L.B. & M.

IN WEBER COUNTY

TAXING UNIT: 28, 36, 203, 223, 227, 317, 374, 488, 491

SCALE 1" = 1320'

SEE PAGE 1

THE LIBERTY CEMETERY MAINTENANCE DISTRICT LIES WEST OF THIS BOUNDARY LINE

THE EDEN CEMETERY MAINTENANCE DISTRICT LIES EAST OF THIS BOUNDARY LINE


APPROX. LOCATION OF 30' R.O.W. FROM AERIAL PHOTO 1970 BK 1002 PG 488

SEE PAGE 5

SEE PAGE 7

SEE BOOK 23 PAGE 12

S0°49'W

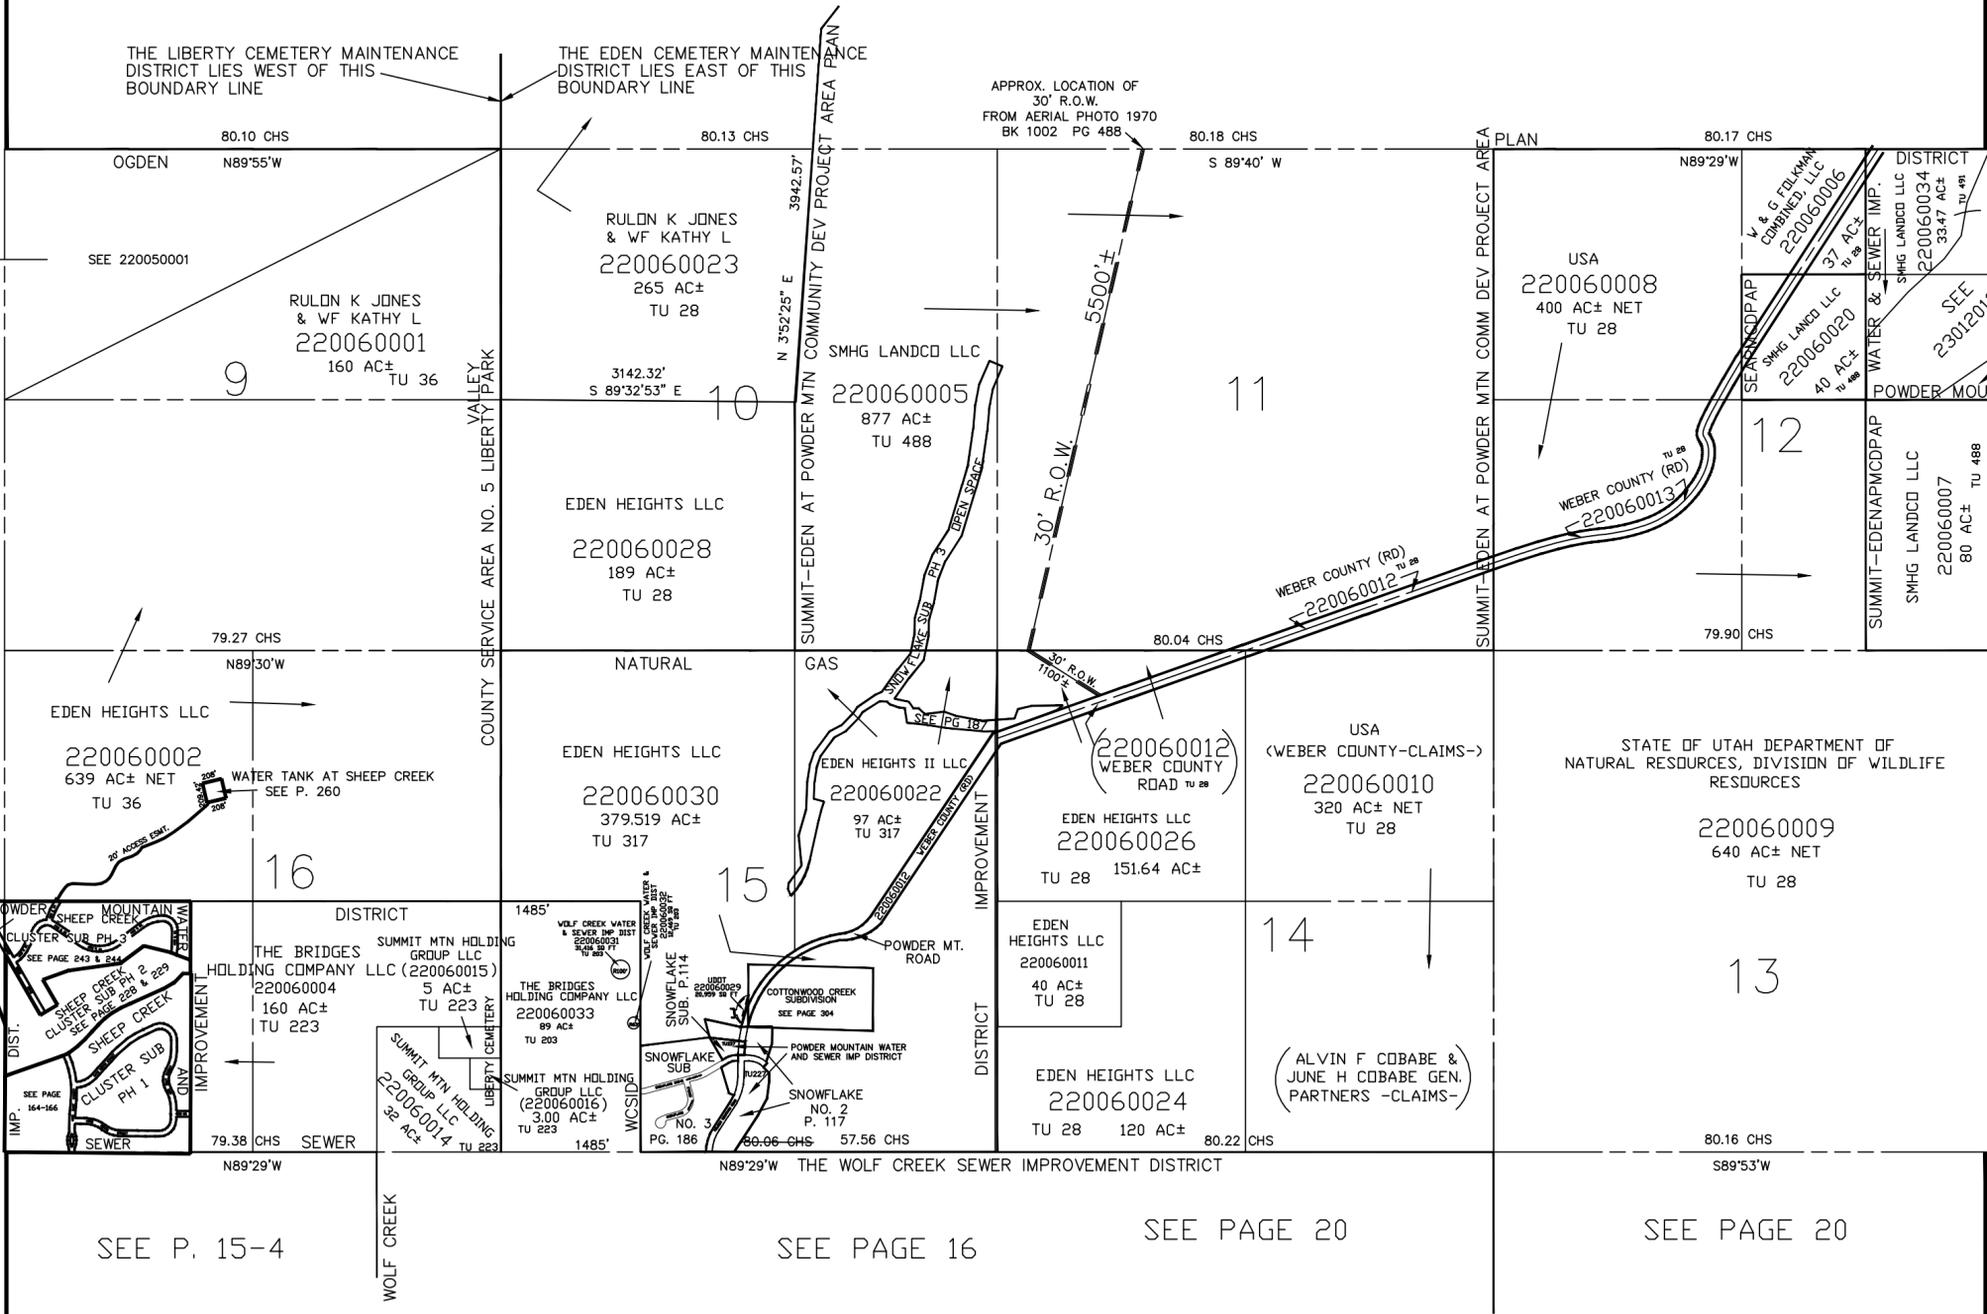

SEE P. 15-4

SEE PAGE 16

SEE PAGE 20

SEE PAGE 20