

SECTION 17, T.7N., R.1E., S.L.B.&M.

LIBERTY DISTRICT

TAXING UNIT: 36,101


SCALE 1" = 400'

PREFIX: 22-007

SEE PAGE 5

ALSO SEE PAGES 7-1, 2

7

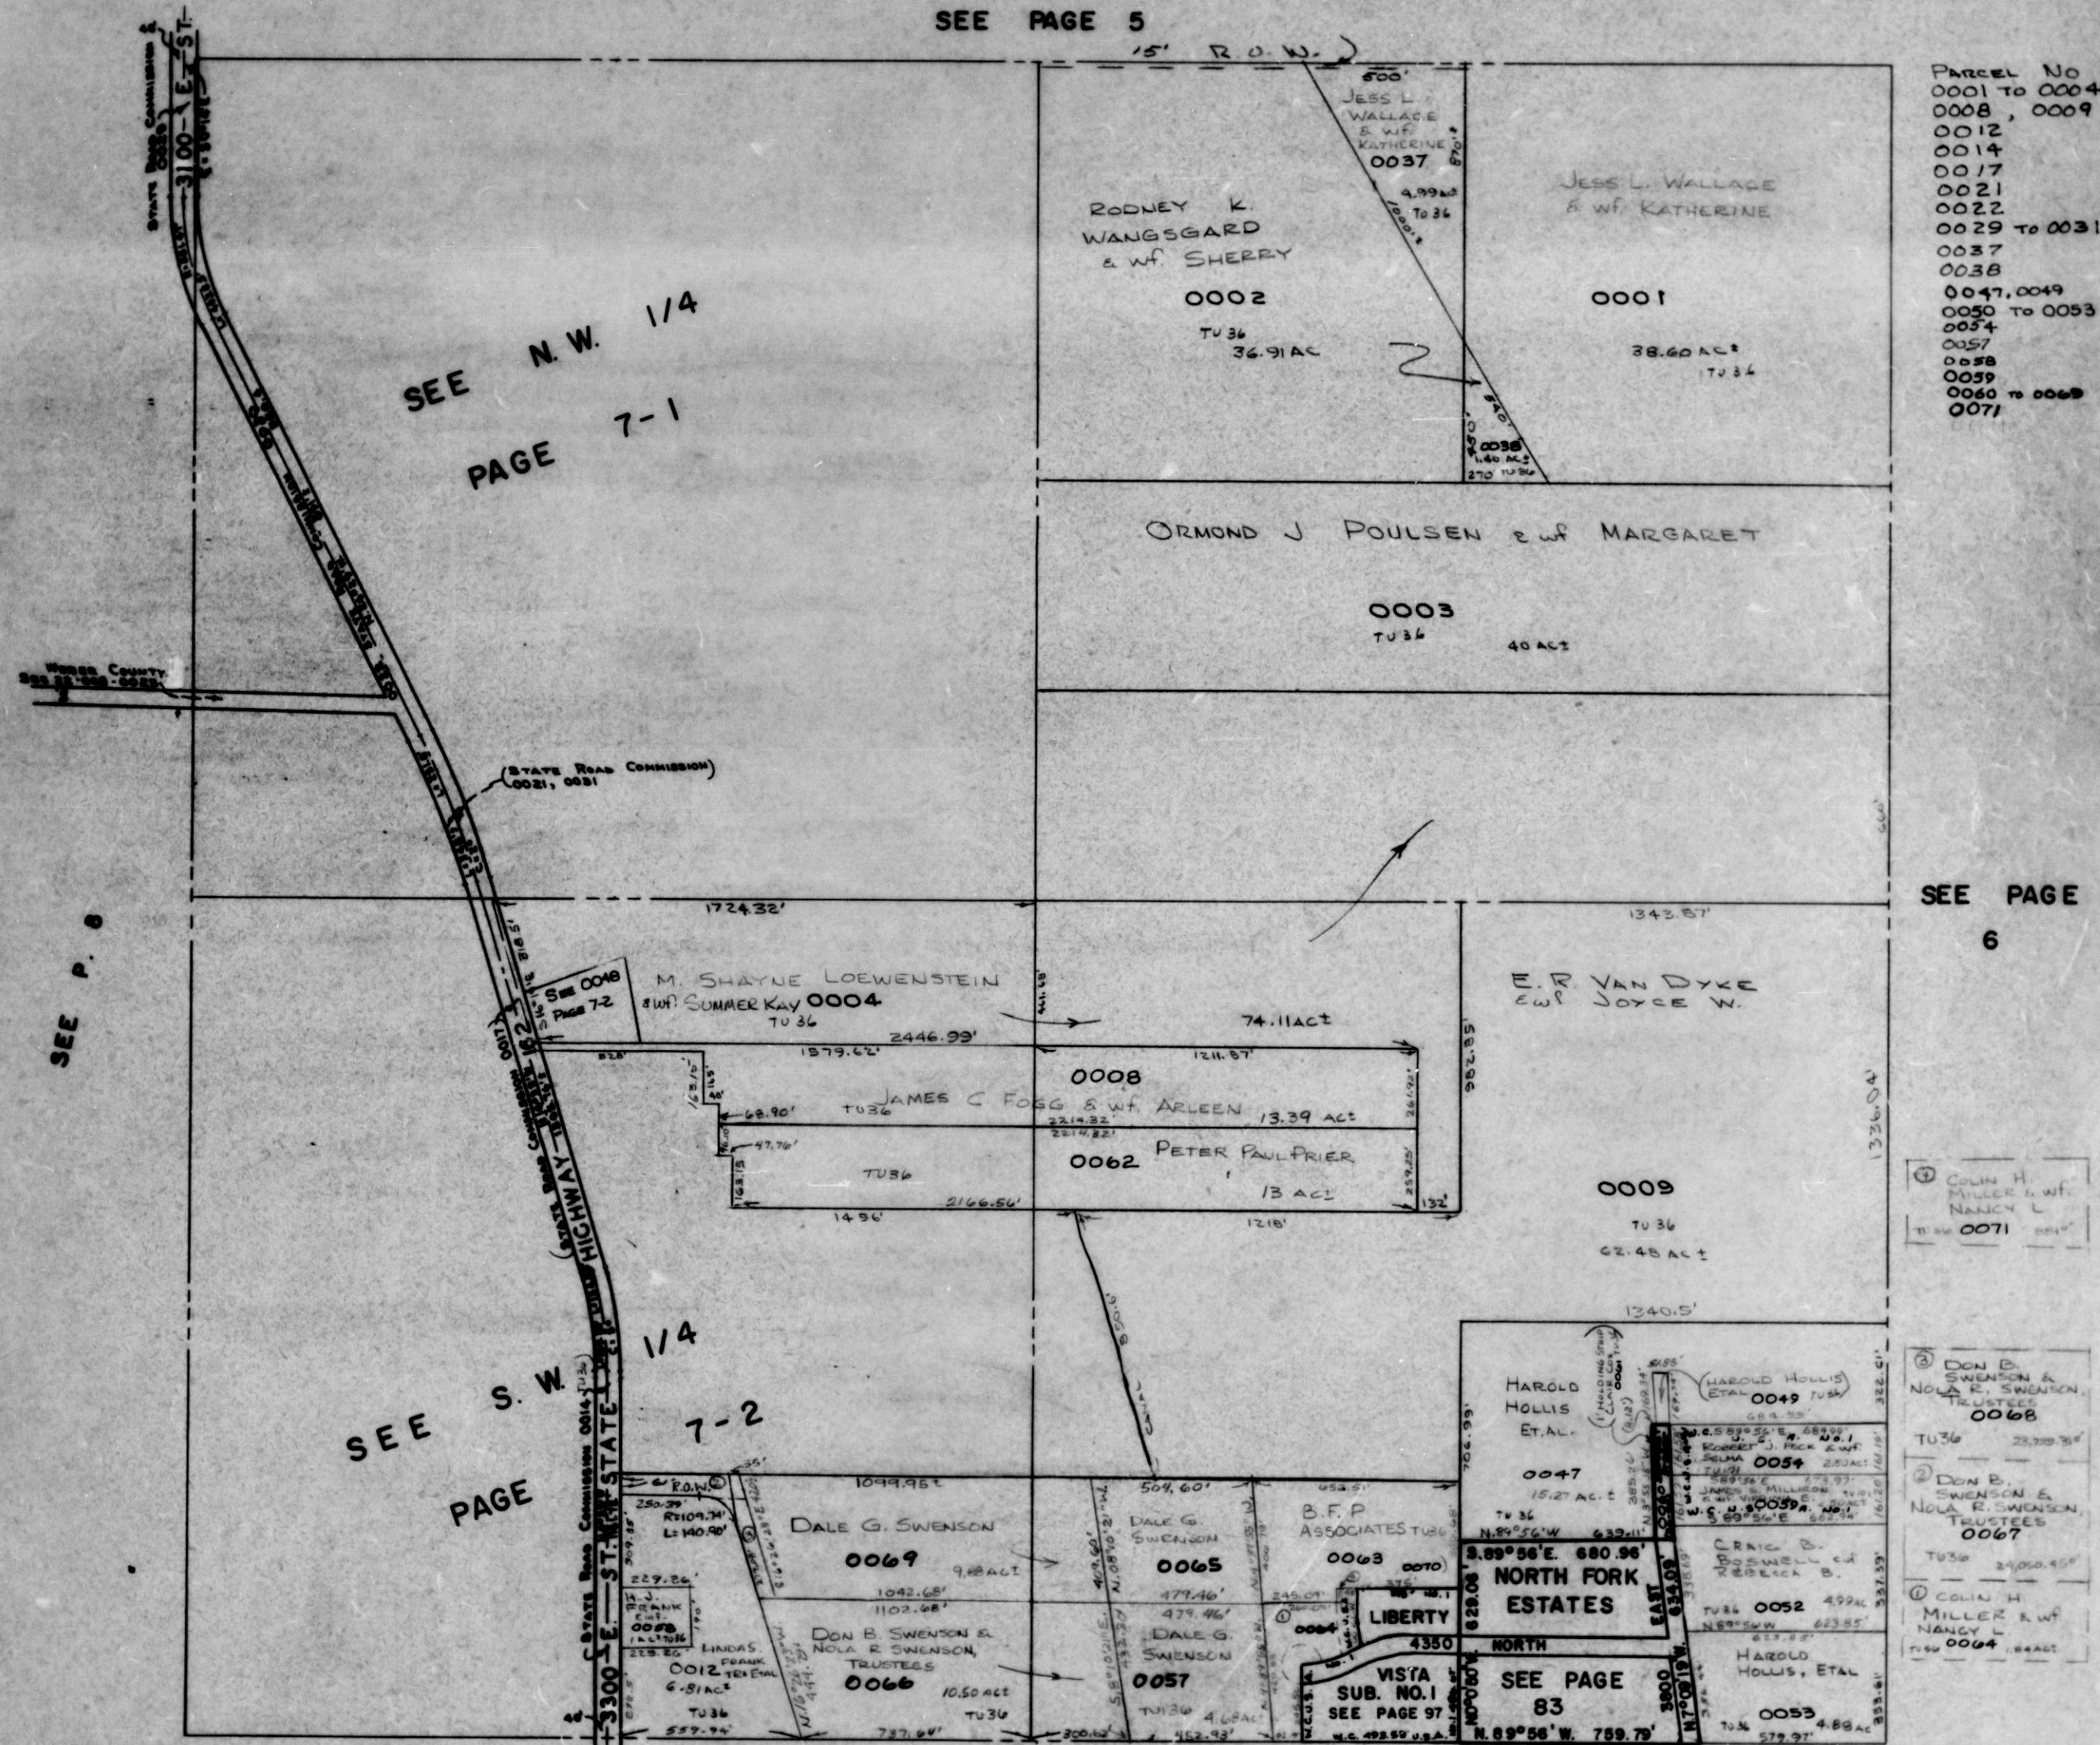

Parcel No
0001 to 0004
0008, 0009
0012
0014
0017
0021
0022
0029 to 0031
0037
0038
0047, 0049
0050 to 0053
0054
0057
0058
0059
0060 to 0062
0071

SEE PAGE
6

① COLIN H.
MILLER & Wf.
NANCY L.
TU 36 0071 0.01 AC

② DON B.
SWENSON &
NOLA R. SWENSON
TRUSTEES
TU 36 0068 23,300.94'

③ DON B.
SWENSON &
NOLA R. SWENSON
TRUSTEES
TU 36 0067 24,050.45'

④ COLIN H.
MILLER & Wf.
NANCY L.
TU 36 0064 0.01 AC

SEE PAGE 11

SEE PAGE 10

NOTE: THIS SECTION IS APPARENTLY LARGER THAN A
SECTION STANDARD.