

SECTION 17, T.7N., R.1E., S.L.B.&M.

LIBERTY DISTRICT

SCALE 1" = 400'

TAXING UNIT: 38

PREFIX: 22-007

ALSO SEE PAGES 7-1, 2

SEE PAGE 5

SEE N.W. 1/4
PAGE 7-1

PARCEL NO
0001 TO 0004
0008, 0009
0012
0014
0017
0021
0022
0029 TO 0031
0037
0038
0047, 0049
0050 TO 0053
0054
0057
0058
0059
0060 TO 0063
0071


SEE PAGE
6

SEE S.W. 1/4
PAGE 7-2

SEE PAGE 11

SEE PAGE 10

NOTE: THIS SECTION IS APPARENTLY LARGER THAN A
SECTION STANDARD.

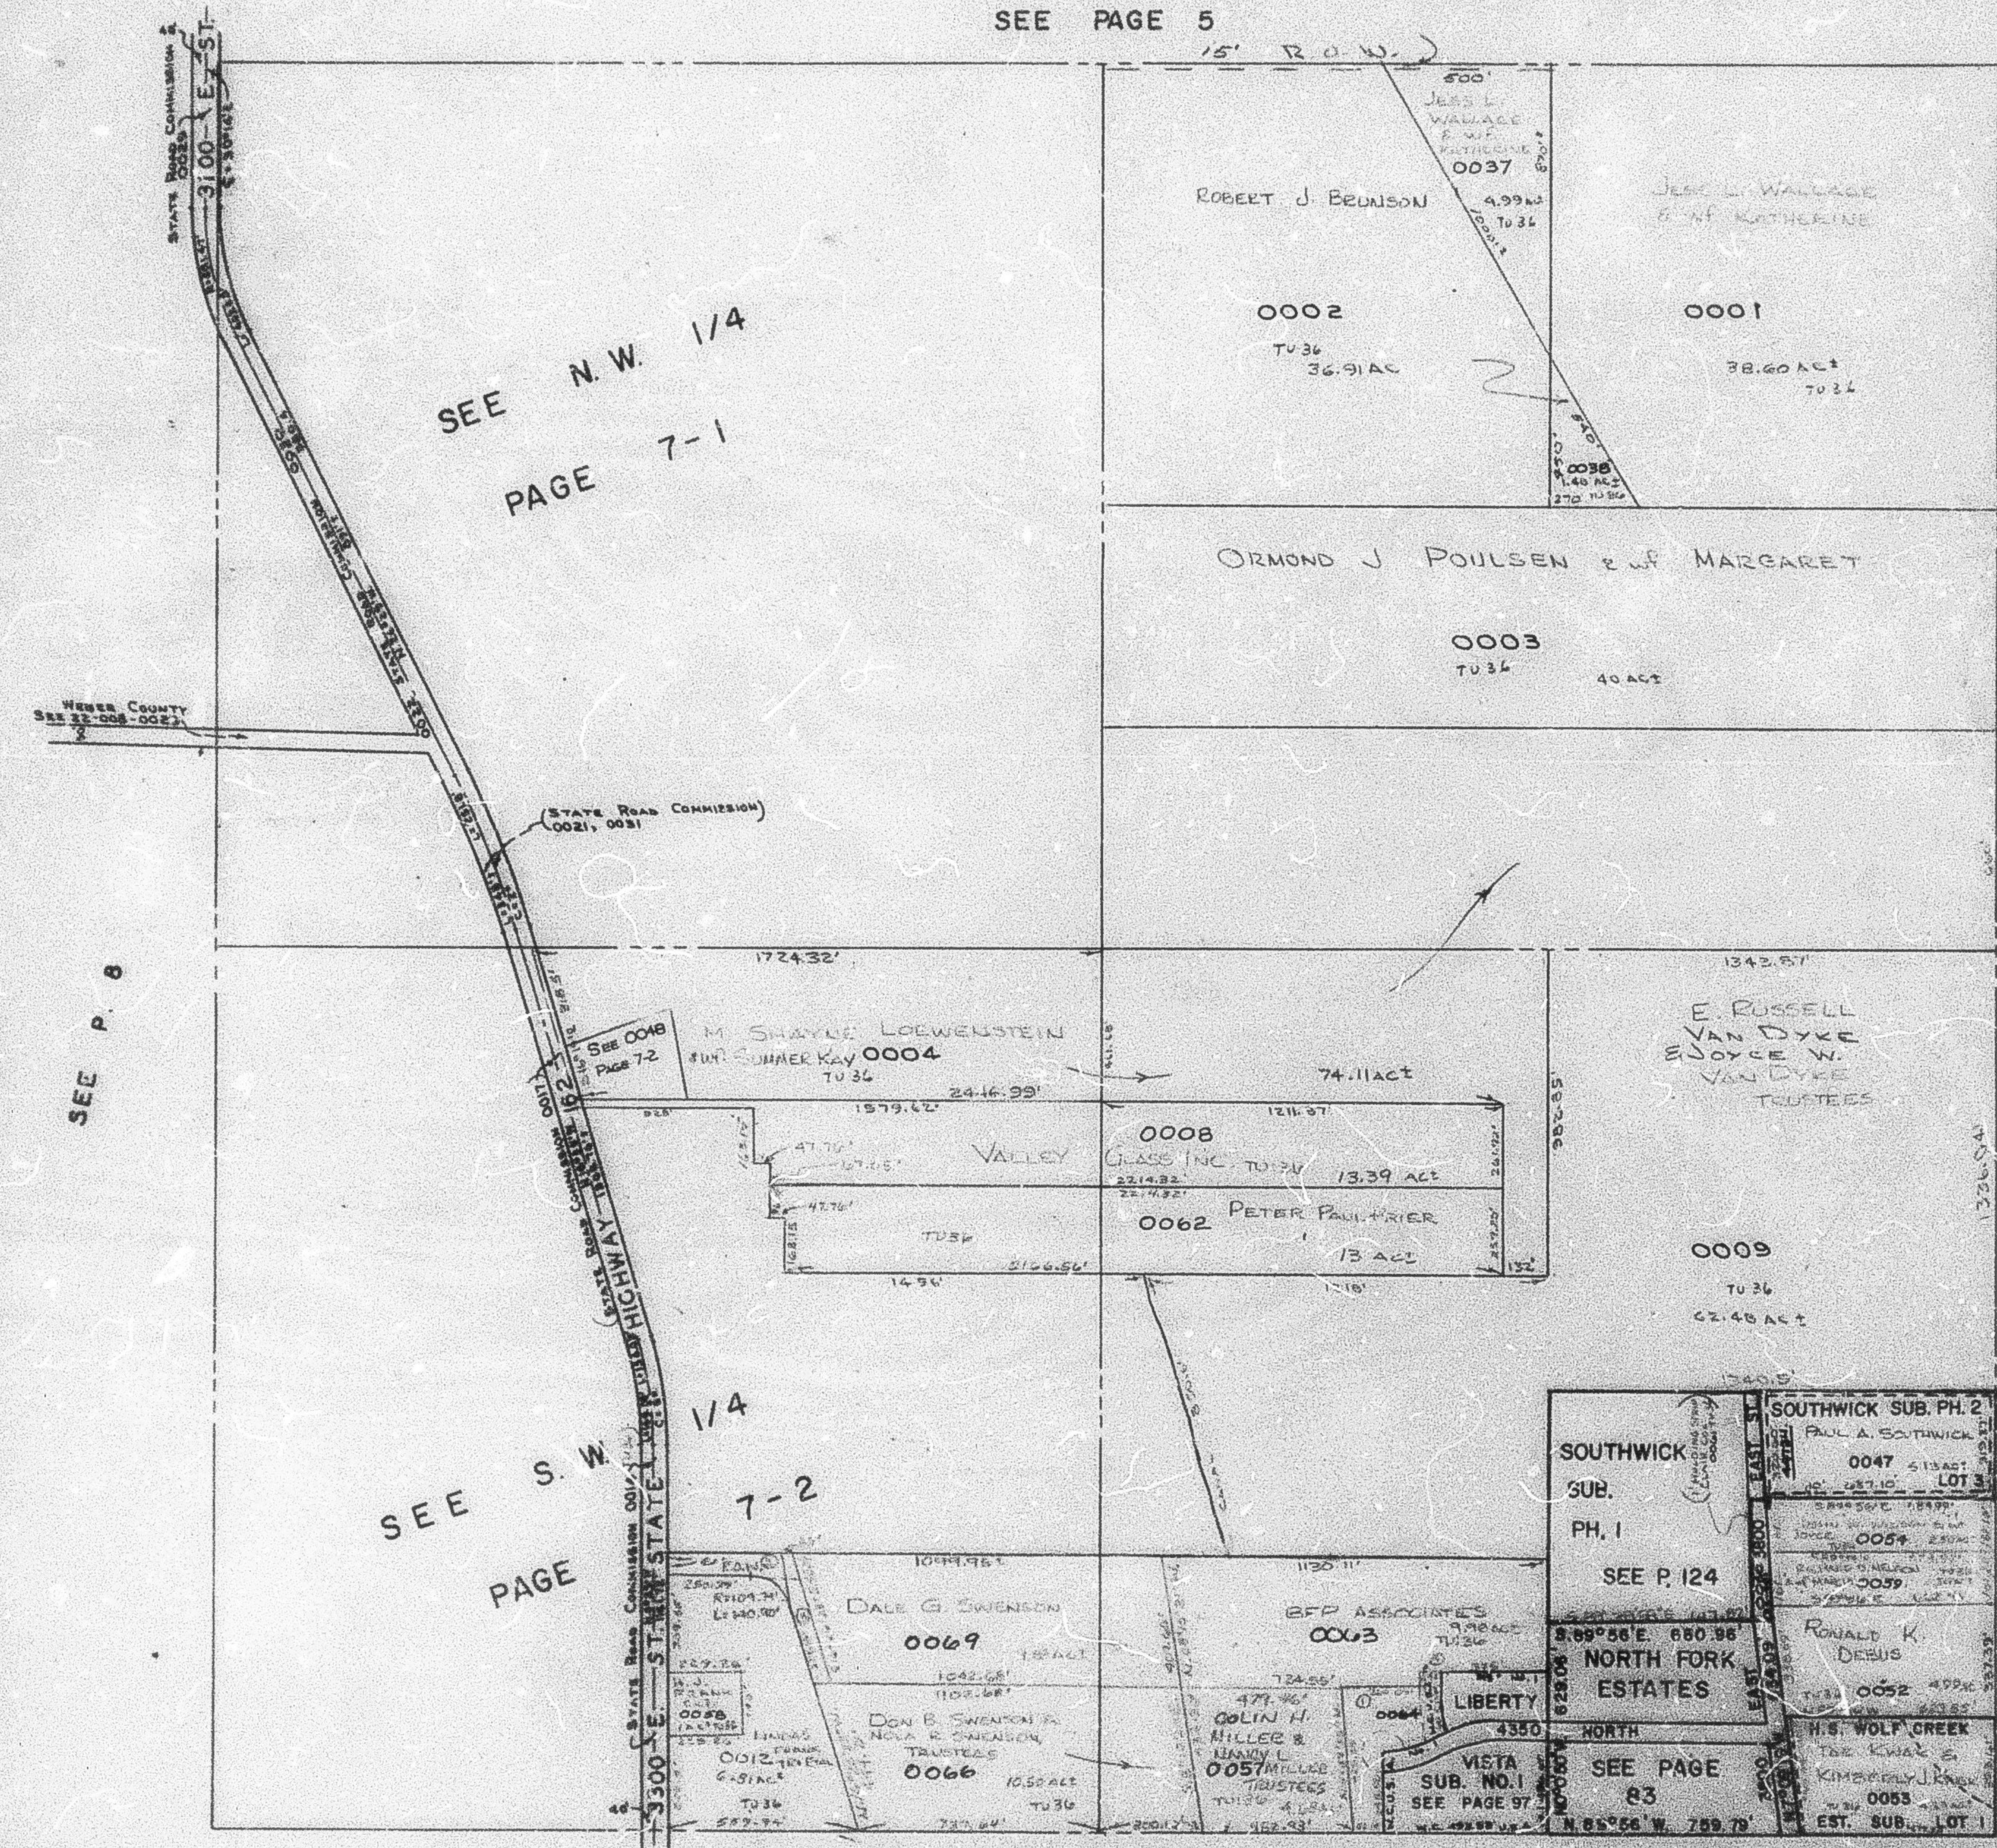

① COLIN H. MILLER & NANCY L. MILLER
0071

② DON B. SWENSON & NOLA R. SWENSON TRUSTEES
0068

③ DON B. SWENSON & NOLA R. SWENSON TRUSTEES
0067

④ COLIN H. MILLER & NANCY L. MILLER TRUSTEES
0064