


NE 1/4 OF
SECTION 19, T7N., R.1E., S.L.B.&M.
LIBERTY DISTRICT

TAXING UNIT 36,101

SCALE 1" = 200'

PREFIX 22-009

SEE PAGE 8-2

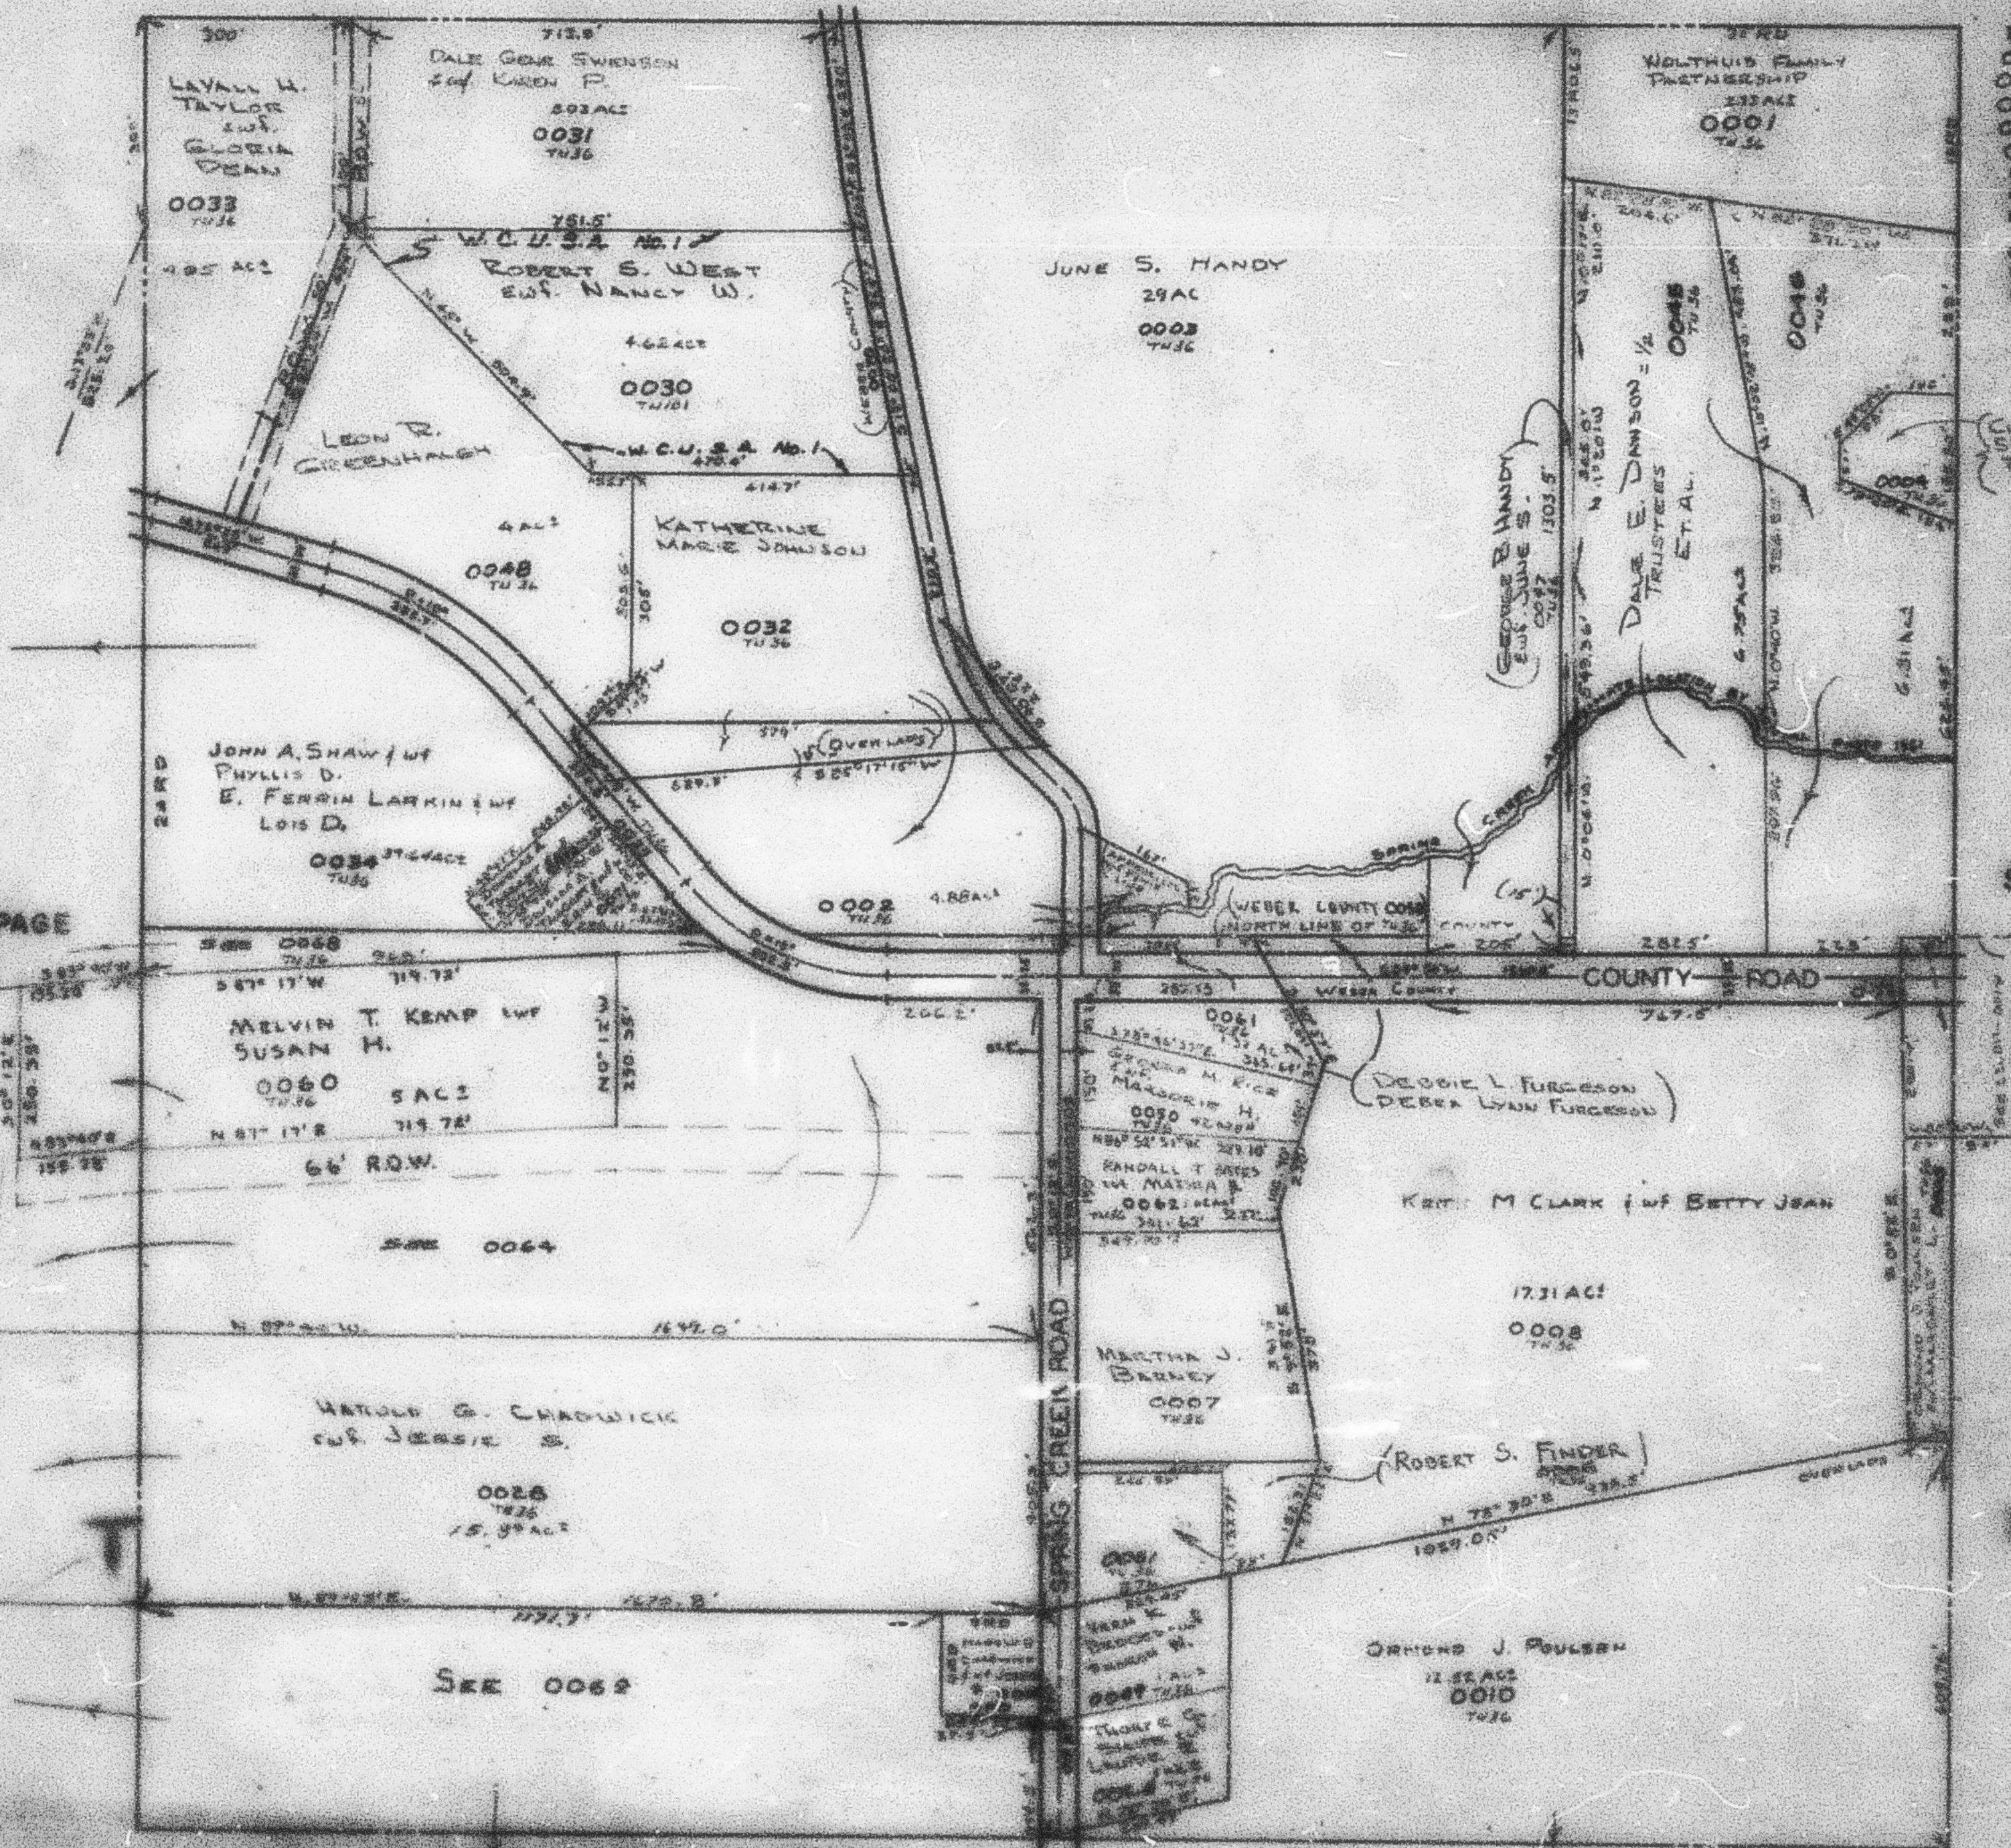

Parcel Nos.
0001 to 0004
0005 to 0008
0009 to 0012
0013 to 0016
0017 to 0020
0021 to 0024
0025 to 0028
0029 to 0032
0033 to 0036
0037 to 0040
0041 to 0044
0045 to 0048
0049 to 0052
0053 to 0056
0057 to 0060
0061 to 0064
0065 to 0068
0069 to 0072
0073 to 0076
0077 to 0080
0081 to 0084
0085 to 0088
0089 to 0092
0093 to 0096
0097 to 0100

SEE PAGE
11