

SECTION 21, T.7N., R.1E., S.L.B.&M.

15

TAXING UNIT: 36

LIBERTY DISTRICT

SCALE 1" = 400'

PREFIX: 22-015
ALSO SEE P. 15-1
TO 15-4

SEE P. 6

SEE P. 10


SEE P. 13

SEE P. 15-3
SEE P. 15-4
NORTH FORK OF OGDEN RIVER

SEE P. 15-1
SEE P. 15-2

SEE P. 17

SEE P. 16

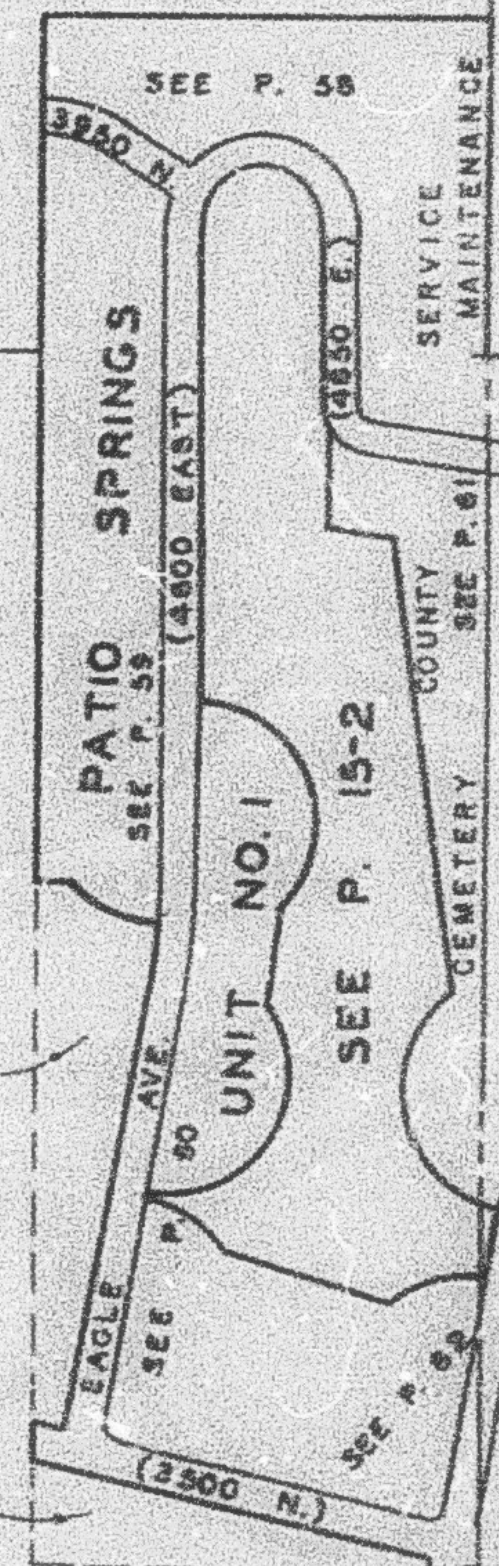

EDEN HILLS
3480

SEE P. 22

SUBDIVISION
LIBERTY

SEE P. NO. 3
PAGES
73 & 74

LIBERTY PARK
COUNTY SERVICE
CEMETERY

AREA NO. 5
MAINT. DIST.