

S.W. 1/4

16-1

SECTION 22, T.7N., R.1E., S.L.B.8M.


TAXING UNIT 28,203

EDEN DISTRICT

PREFIX 22-016

SCALE 1" = 200'

SEE PAGE 17

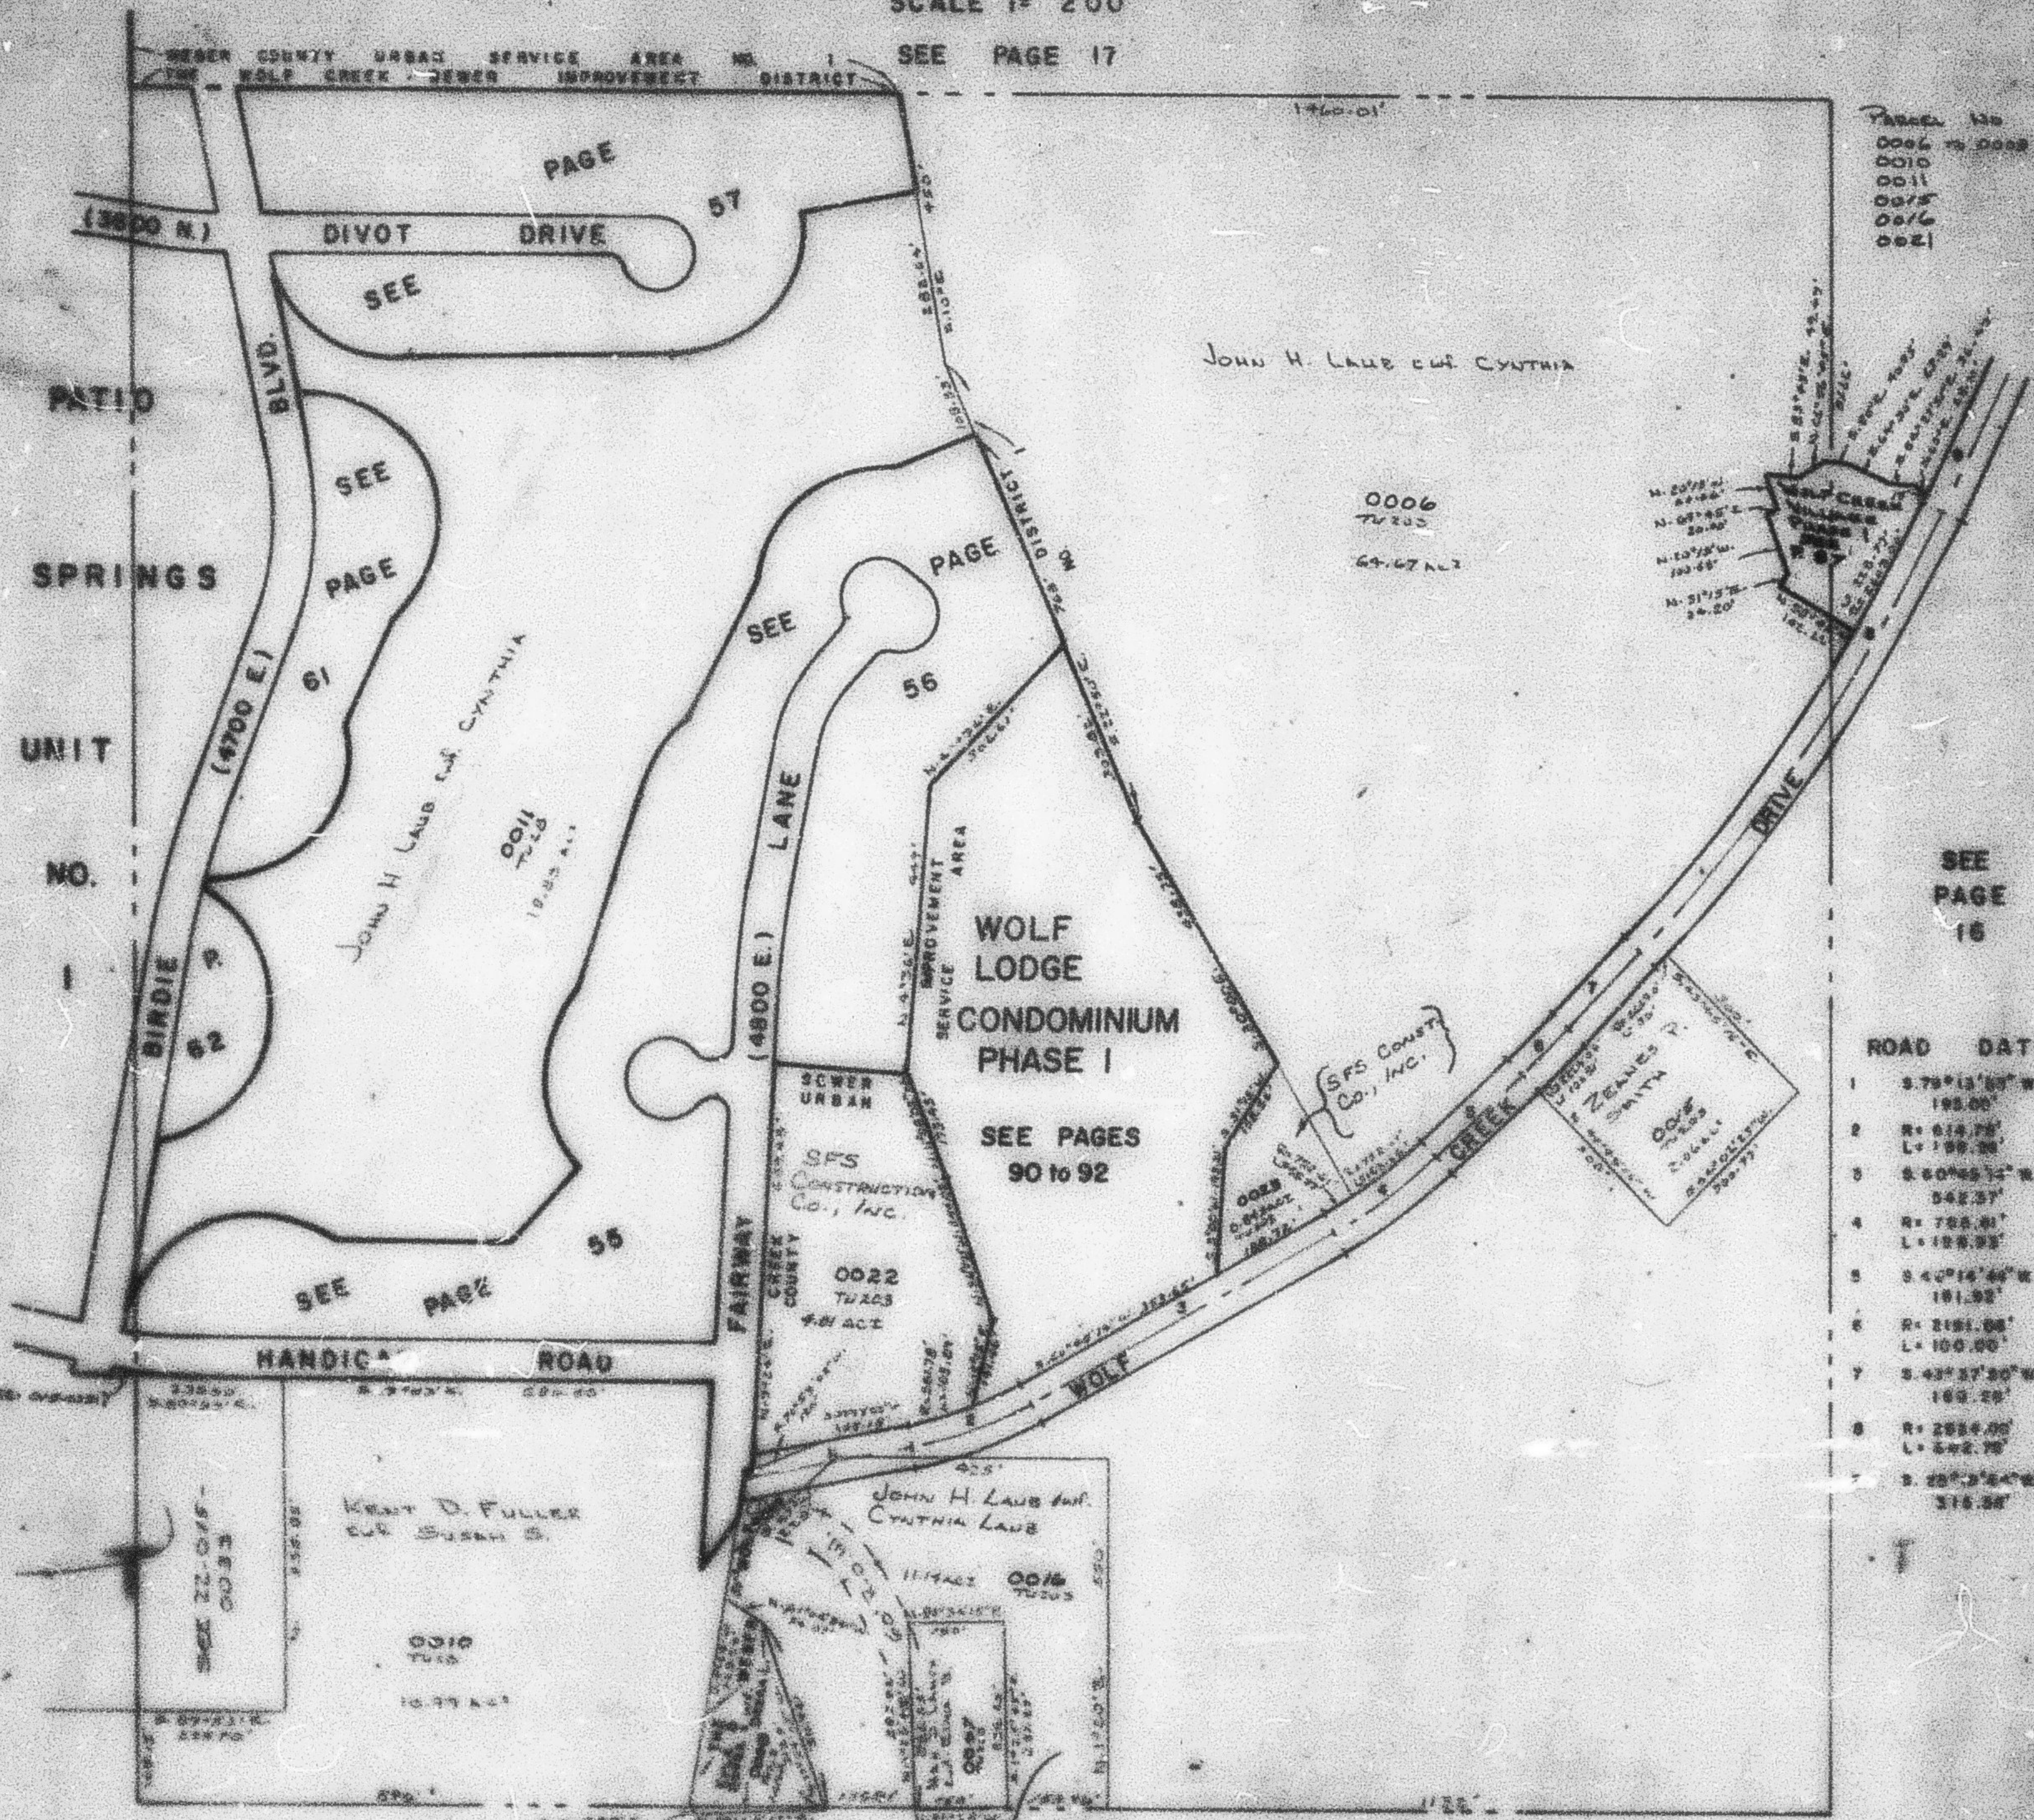

Parcel 130
0006 TV 203
0010
0011
0015
0016
0021

SEE
PAGE
16

ROAD DATA	
1	5.79°13'50" W 100.00'
2	R= 614.75' L= 100.00'
3	5.60°45'12" W 542.57'
4	R= 725.81' L= 100.00'
5	5.40°14'44" W 101.92'
6	R= 2181.00' L= 100.00'
7	5.43°27'30" W 100.20'
8	R= 2054.00' L= 542.75'
9	5.22°25'40" W 315.58'

SEE PAGE 21