

S.W. 1/4

16-1

SECTION 22, T.7N., R.1E., S.L.B.&M.


TAXING UNIT: 28,203

EDEN DISTRICT

PREFIX: 22-016

SCALE 1" = 200'

SEE PAGE 17

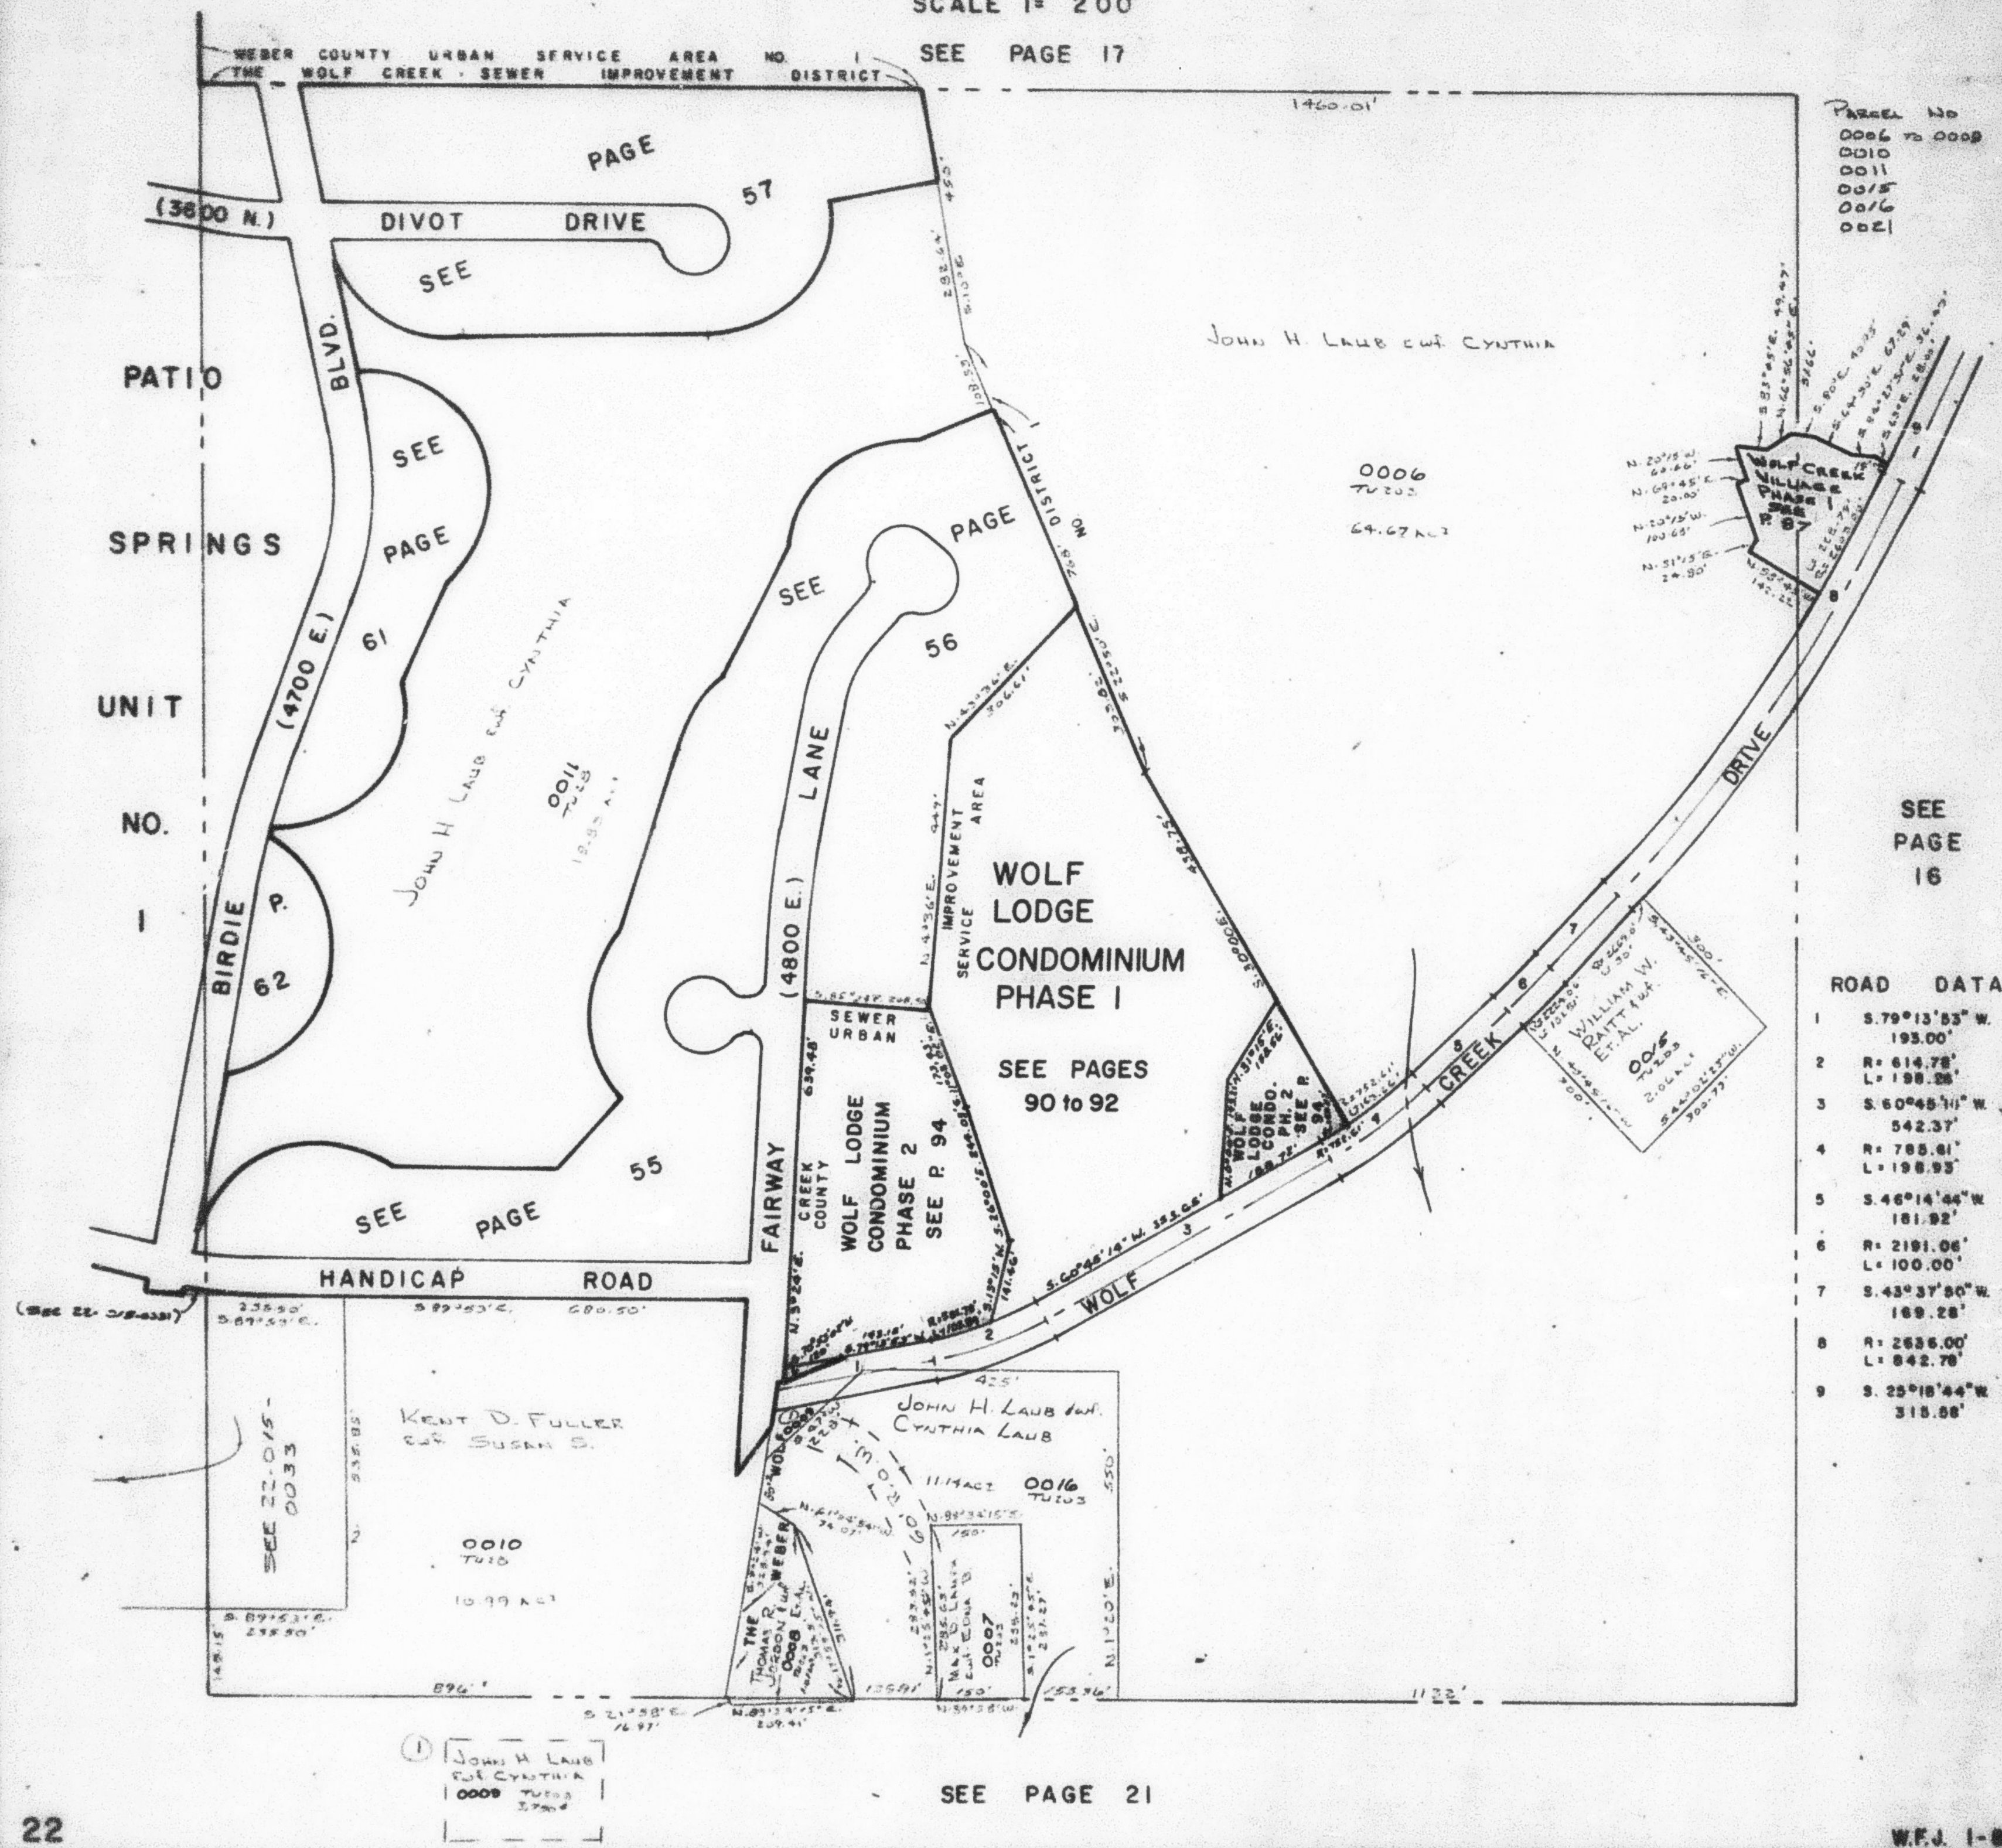

PARCEL NO
0006 TO 0009
0010
0011
0015
0016
0021

SEE
PAGE
16

ROAD DATA	
1	S. 79° 13' 53" W. 193.00'
2	R. 614.78' L. 198.28'
3	S. 60° 45' 11" W. 542.37'
4	R. 785.81' L. 198.93'
5	S. 46° 14' 44" W. 181.92'
6	R. 2191.06' L. 100.00'
7	S. 43° 37' 30" W. 169.28'
8	R. 2636.00' L. 842.70'
9	S. 25° 18' 44" W. 318.98'

SEE PAGE 21