

S.W. 1/4

16-1

SECTION 22, T.7N., R.1E., S.L.B.&M.


TAXING UNIT 28, 203

EDEN DISTRICT

PREFIX: 22-016

SCALE 1" = 200'

SEE PAGE 17

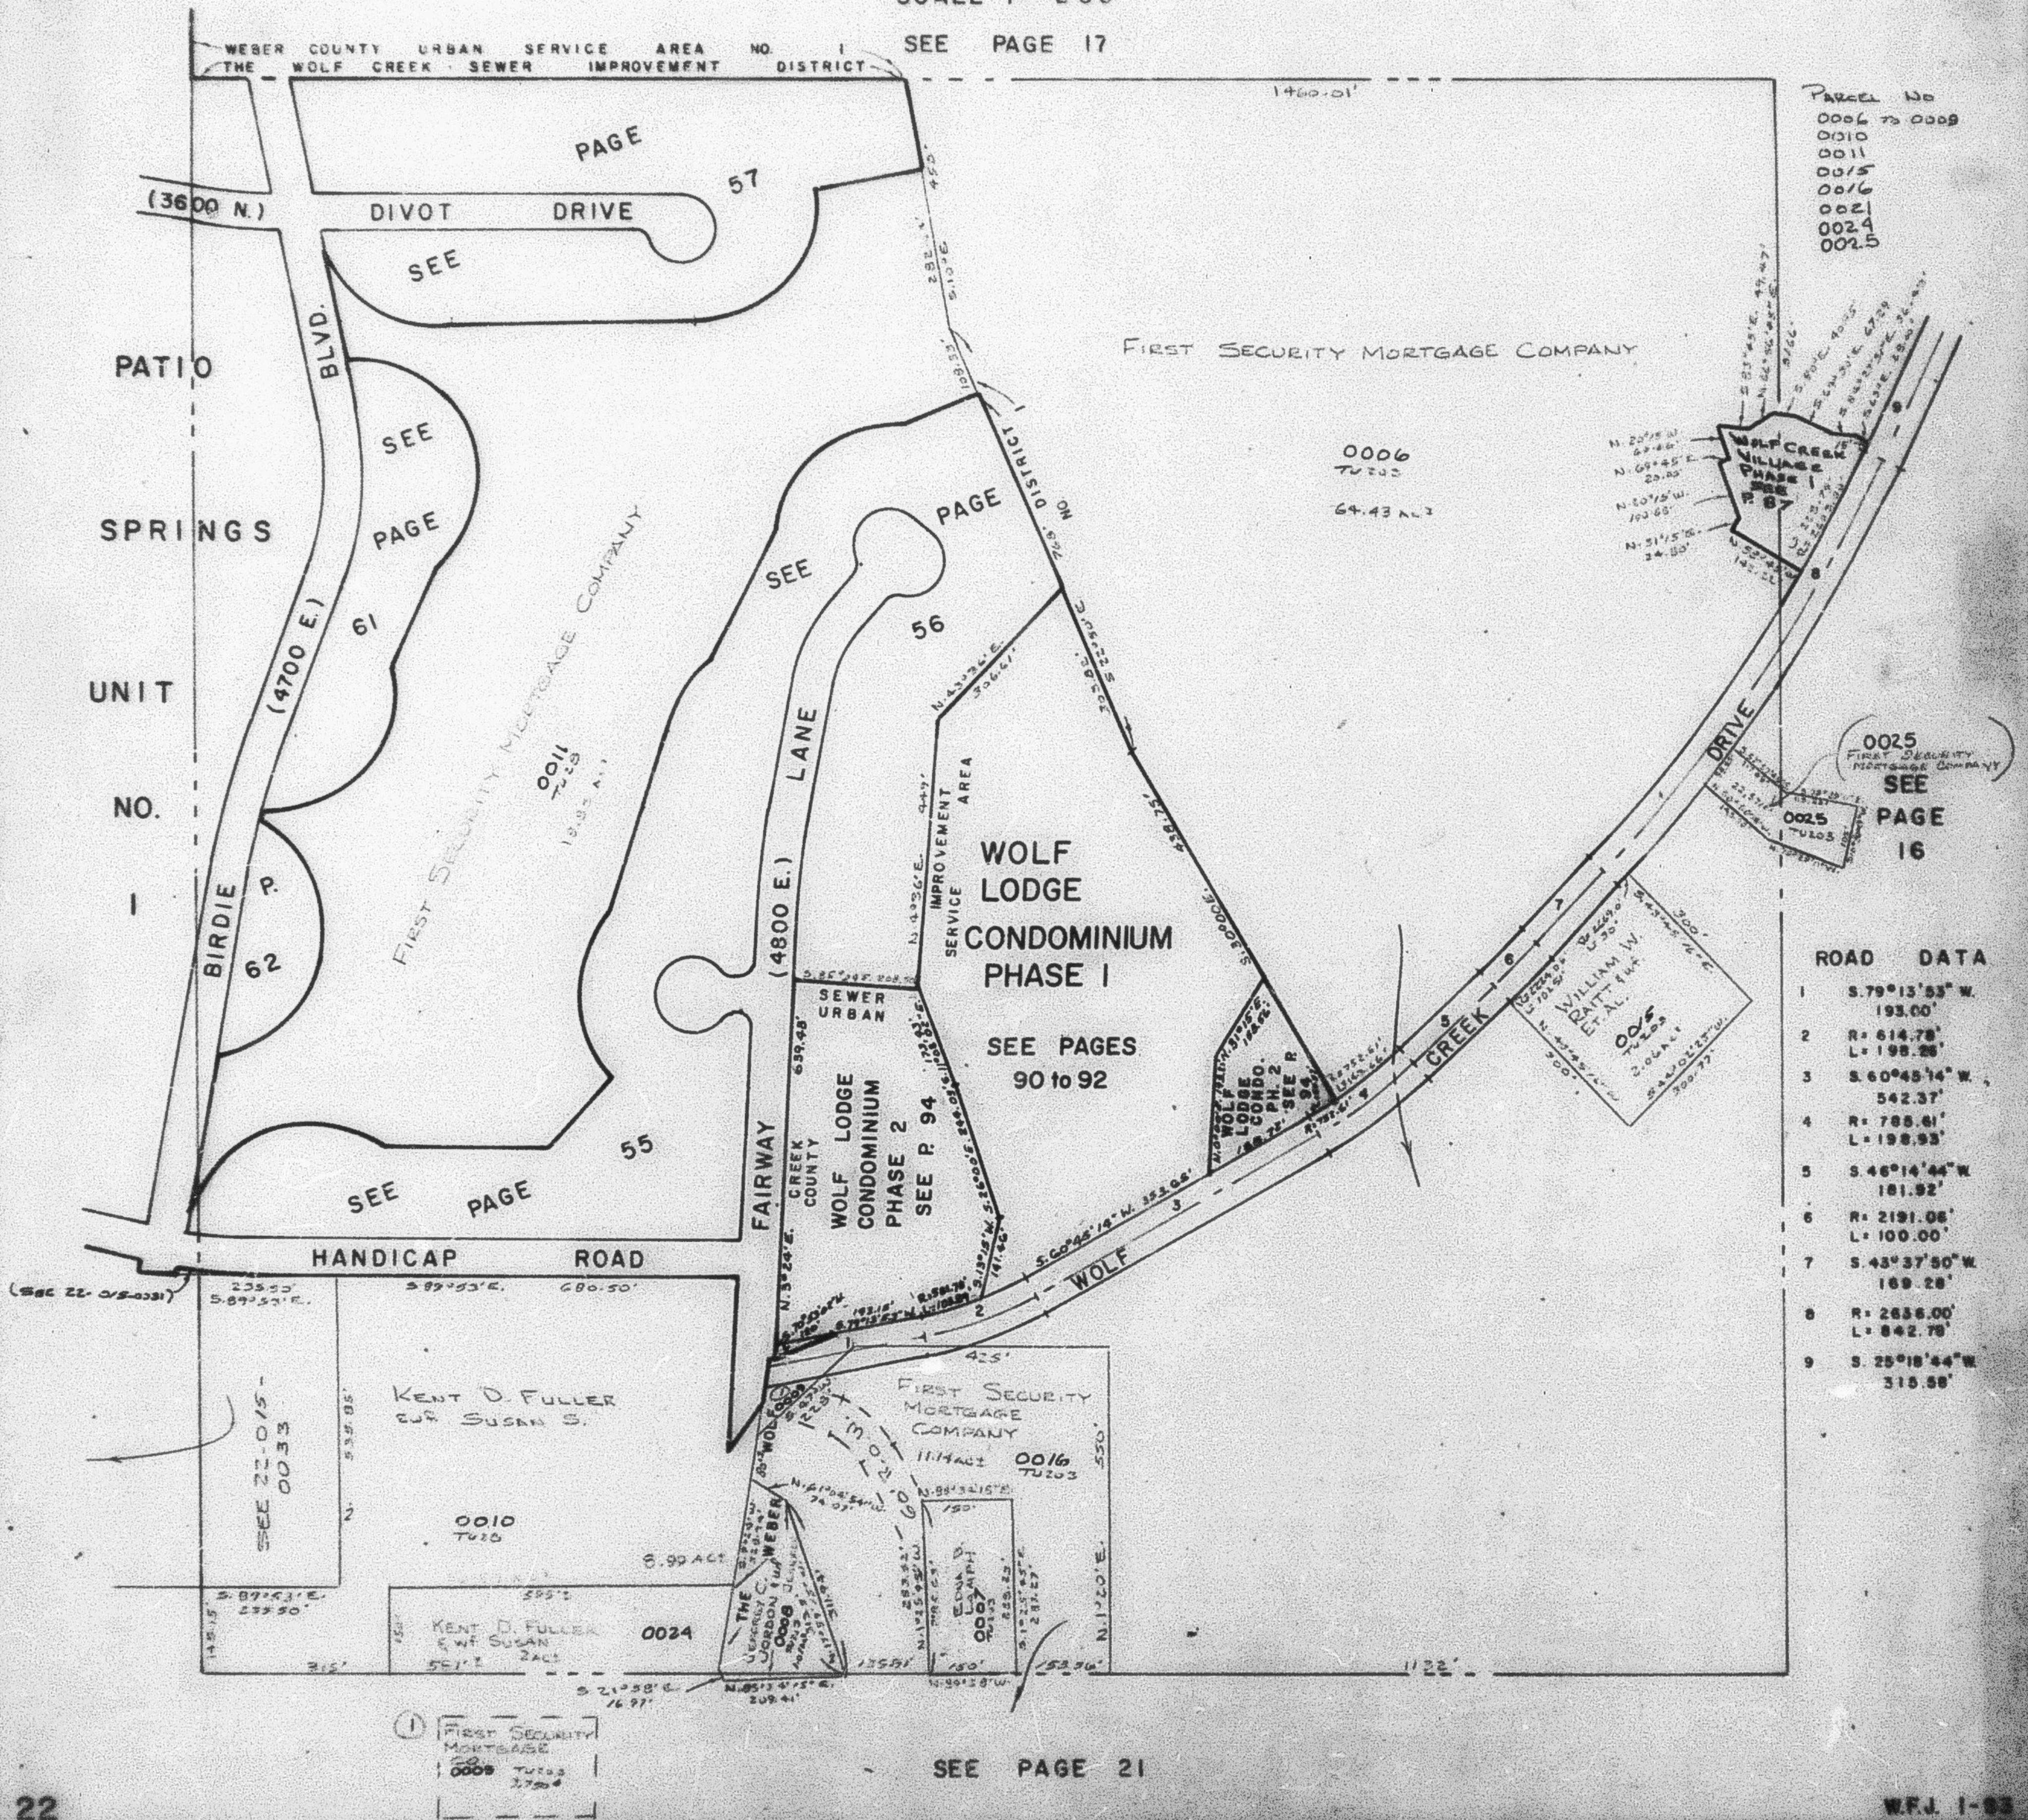

PARCEL NO
0006 TO 0009
0010
0011
0015
0016
0021
0024
0025

FIRST SECURITY MORTGAGE COMPANY

0006
TU203
64.43 AL3

0025
FIRST SECURITY
MORTGAGE COMPANY
SEE
PAGE
16

ROAD DATA

- 1 S. 79° 13' 53" W.
193.00'
- 2 R. 614.78'
L. 198.28'
- 3 S. 60° 45' 14" W.
542.37'
- 4 R. 788.61'
L. 198.93'
- 5 S. 46° 14' 44" W.
181.92'
- 6 R. 2191.08'
L. 100.00'
- 7 S. 43° 37' 50" W.
169.28'
- 8 R. 2656.00'
L. 842.79'
- 9 S. 25° 18' 44" W.
315.58'

SEE PAGE 21