


SECTION 22, T.7N., R.1E., S.L.B. & M.

IN WEBER COUNTY

SCALE 1" = 400'

TAXING UNIT: 203, 317

SEE PAGE 6

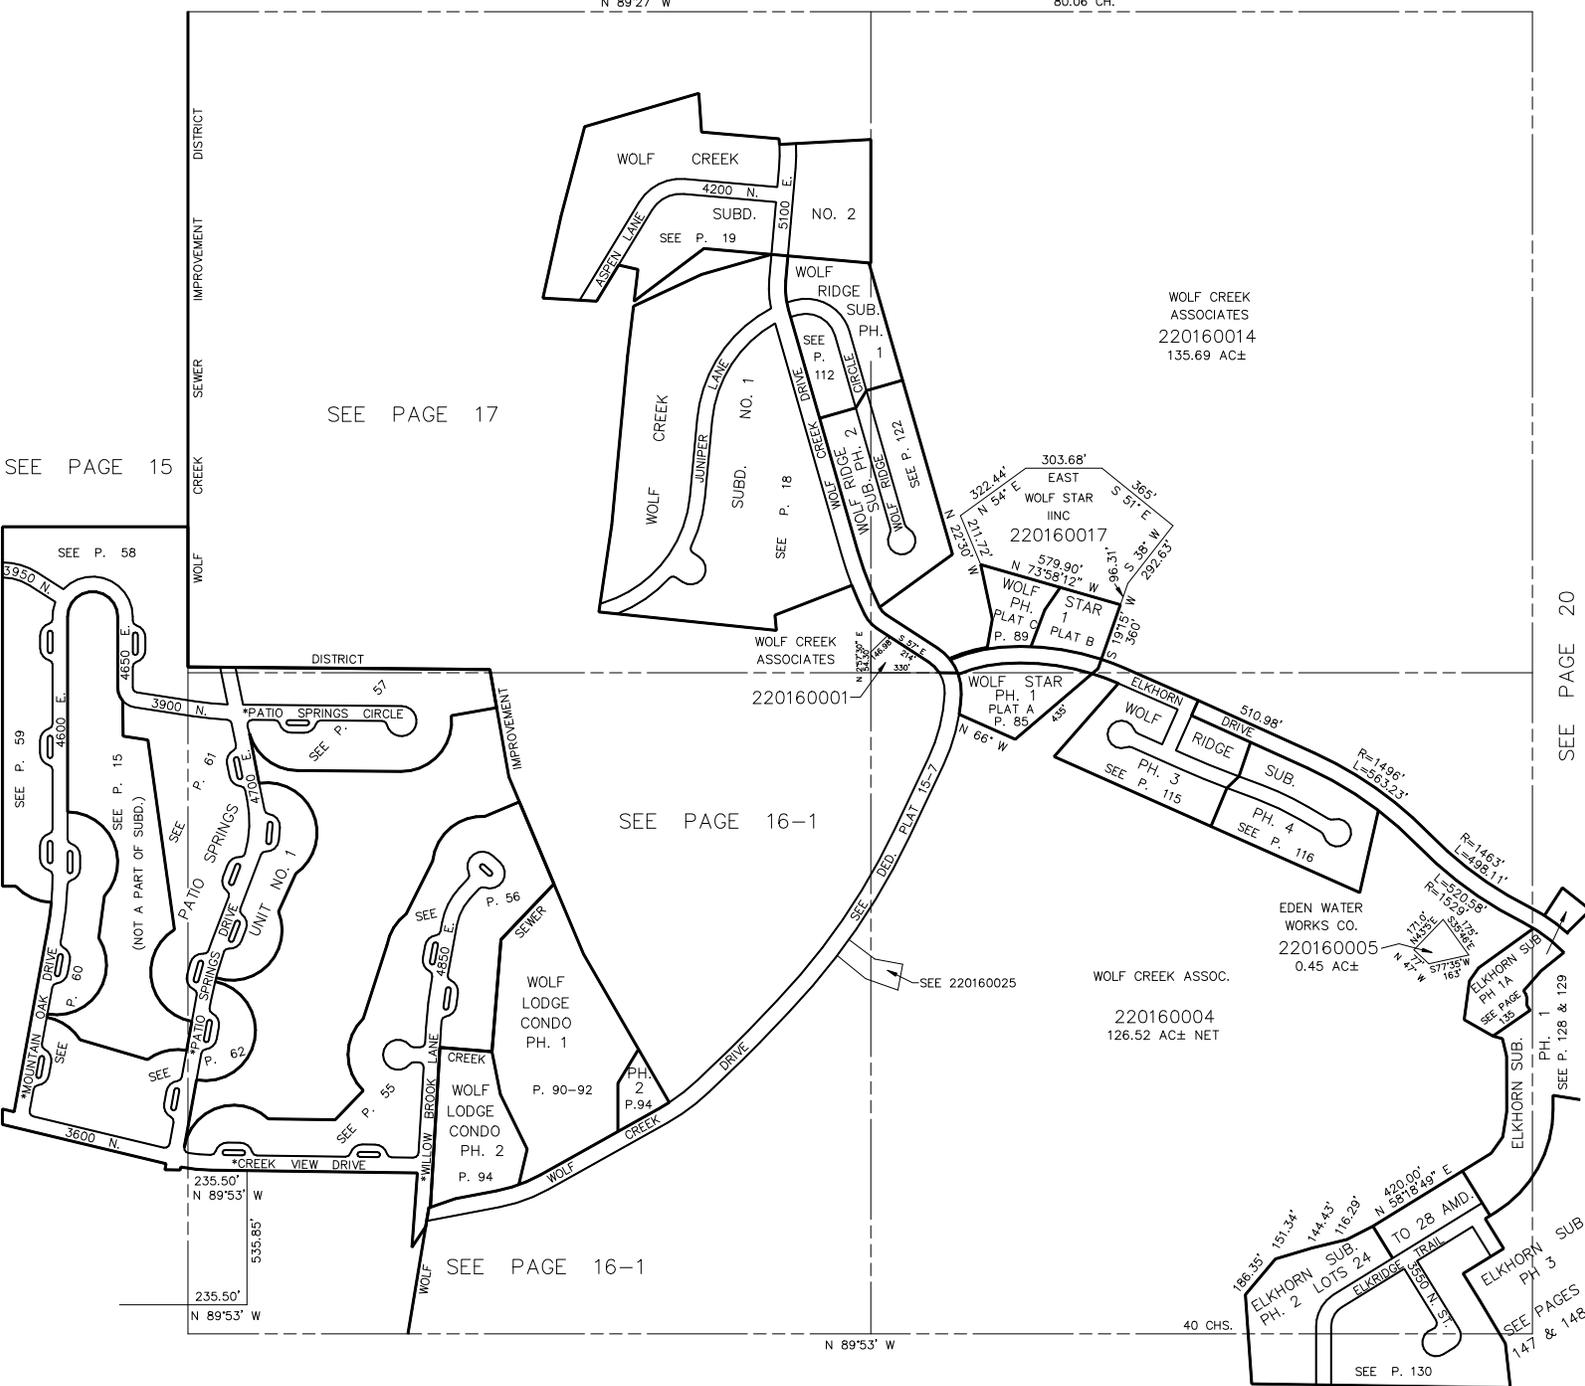

SEE PAGE 15

SEE PAGE 17

SEE P. 58

SEE P. 59

SEE P. 15

SEE P. 61

SEE P. 57

SEE P. 56

SEE P. 90-92

SEE P. 94

SEE PAGE 16-1

220160001

SEE 220160025

WOLF CREEK ASSOC.

220160004

126.52 AC± NET

WOLF CREEK ASSOCIATES
220160014
135.69 AC±

220160017

WOLF STAR PH. 1 PLAT A

WOLF STAR PH. 2 PLAT B

WOLF STAR PH. 3 PLAT C

WOLF STAR PH. 4

EDEN WATER WORKS CO.
220160005
0.45 AC±

* STREET NAME CHANGE
19-JAN-95 1744-1014
E #1329313

SEE PAGE 21