


SECTION 22, T.7N., R.1E., S.L.B. & M.

IN WEBER COUNTY

SCALE 1" = 400'

TAXING UNIT: 203, 317

SEE PAGE 6

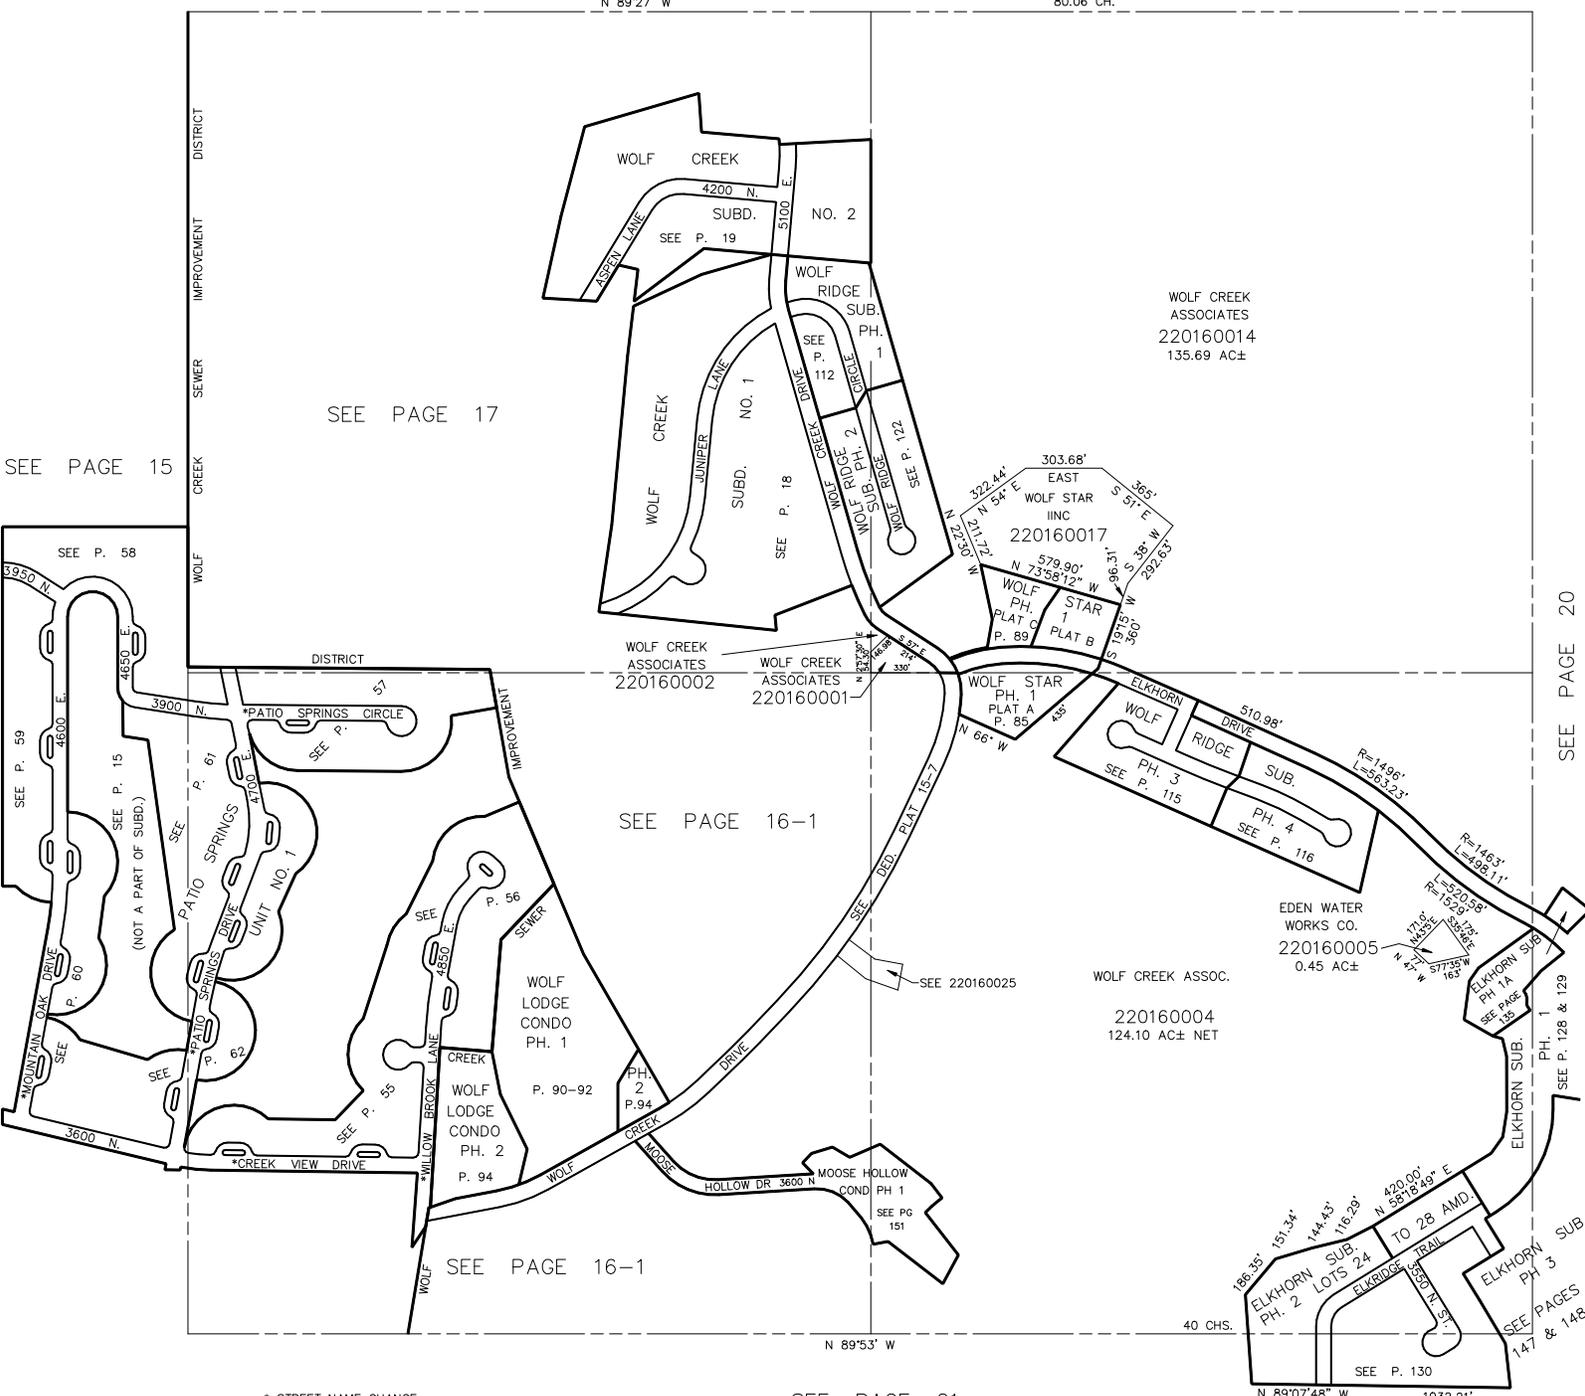

SEE PAGE 15

SEE PAGE 17

SEE P. 58

SEE P. 59

SEE P. 60

SEE P. 62

SEE P. 65

SEE PAGE 16-1

SEE PAGE 16-1

SEE 220160025

WOLF CREEK ASSOC.

220160004
124.10 AC± NET

EDEN WATER WORKS CO.
220160005
0.45 AC±

SEE PAGE 21

SEE PAGE 20

SEE P. 128 & 129

SEE PAGES 147 & 148

* STREET NAME CHANGE
19-JAN-95 1744-1014
E #1329313