


PART OF THE N. 1/2 OF SECTION 22, T.7N., R.1E., S.L.B. & M.  
**WOLF CREEK SUBDIVISION NO. 1**

IN WEBER COUNTY

TAXING UNIT: 203, 317

SCALE 1" = 120'

SEE PAGE 17

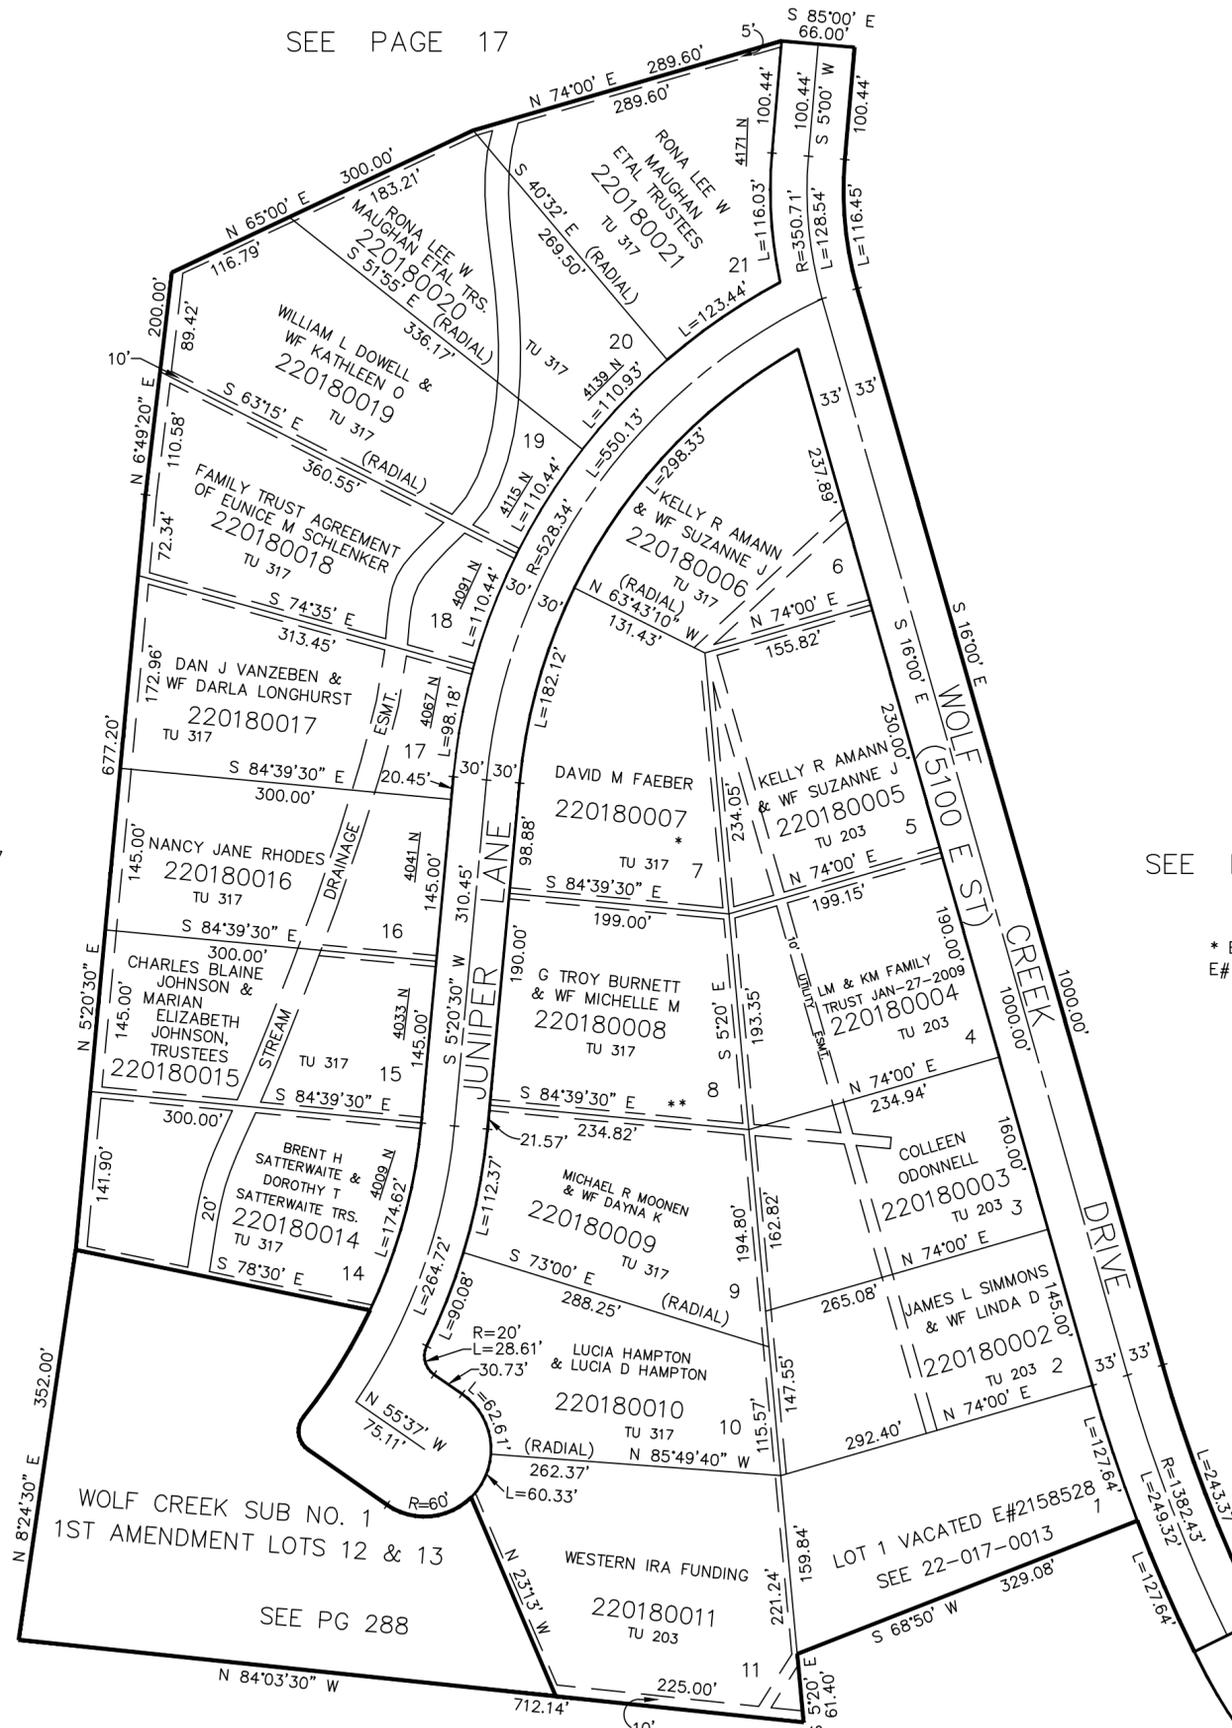

SEE PAGE 17

SEE PAGE 17

\* EASEMENT VACATED  
 E# 1436710 24-OCT-96

\*\* EASEMENT VACATED  
 1444998 1839-170  
 12-DEC-96

PT OF WOLF CREEK DRIVE VACATED  
 30-NOV-2006 (E#2225446)  
 DEDICATED 22-DEC-2006 PLAT 65-7  
 (E#2230807)

FOR COMPLETE ENG. DATA  
 SEE ORIGINAL DEDICATION PLAT  
 IN BOOK 15, PAGE 6 OF RECORDS.