

PART OF NORTH 1/2, SECTION 22, T.7N., R.1E., S.L.B.&M.

WOLF CREEK SUBDIVISION NO. 2

WEBER COUNTY


SCALE 1"=100'

TAXING UNIT: 28

PREFIX 22-019-

EDEN CEMETERY MAINTENANCE DISTRICT

EXCEPT WHERE OTHERWISE SHOWN
ALL LOTS ARE OWNED BY
WOLF CREEK DEVELOPMENT CORPORATION

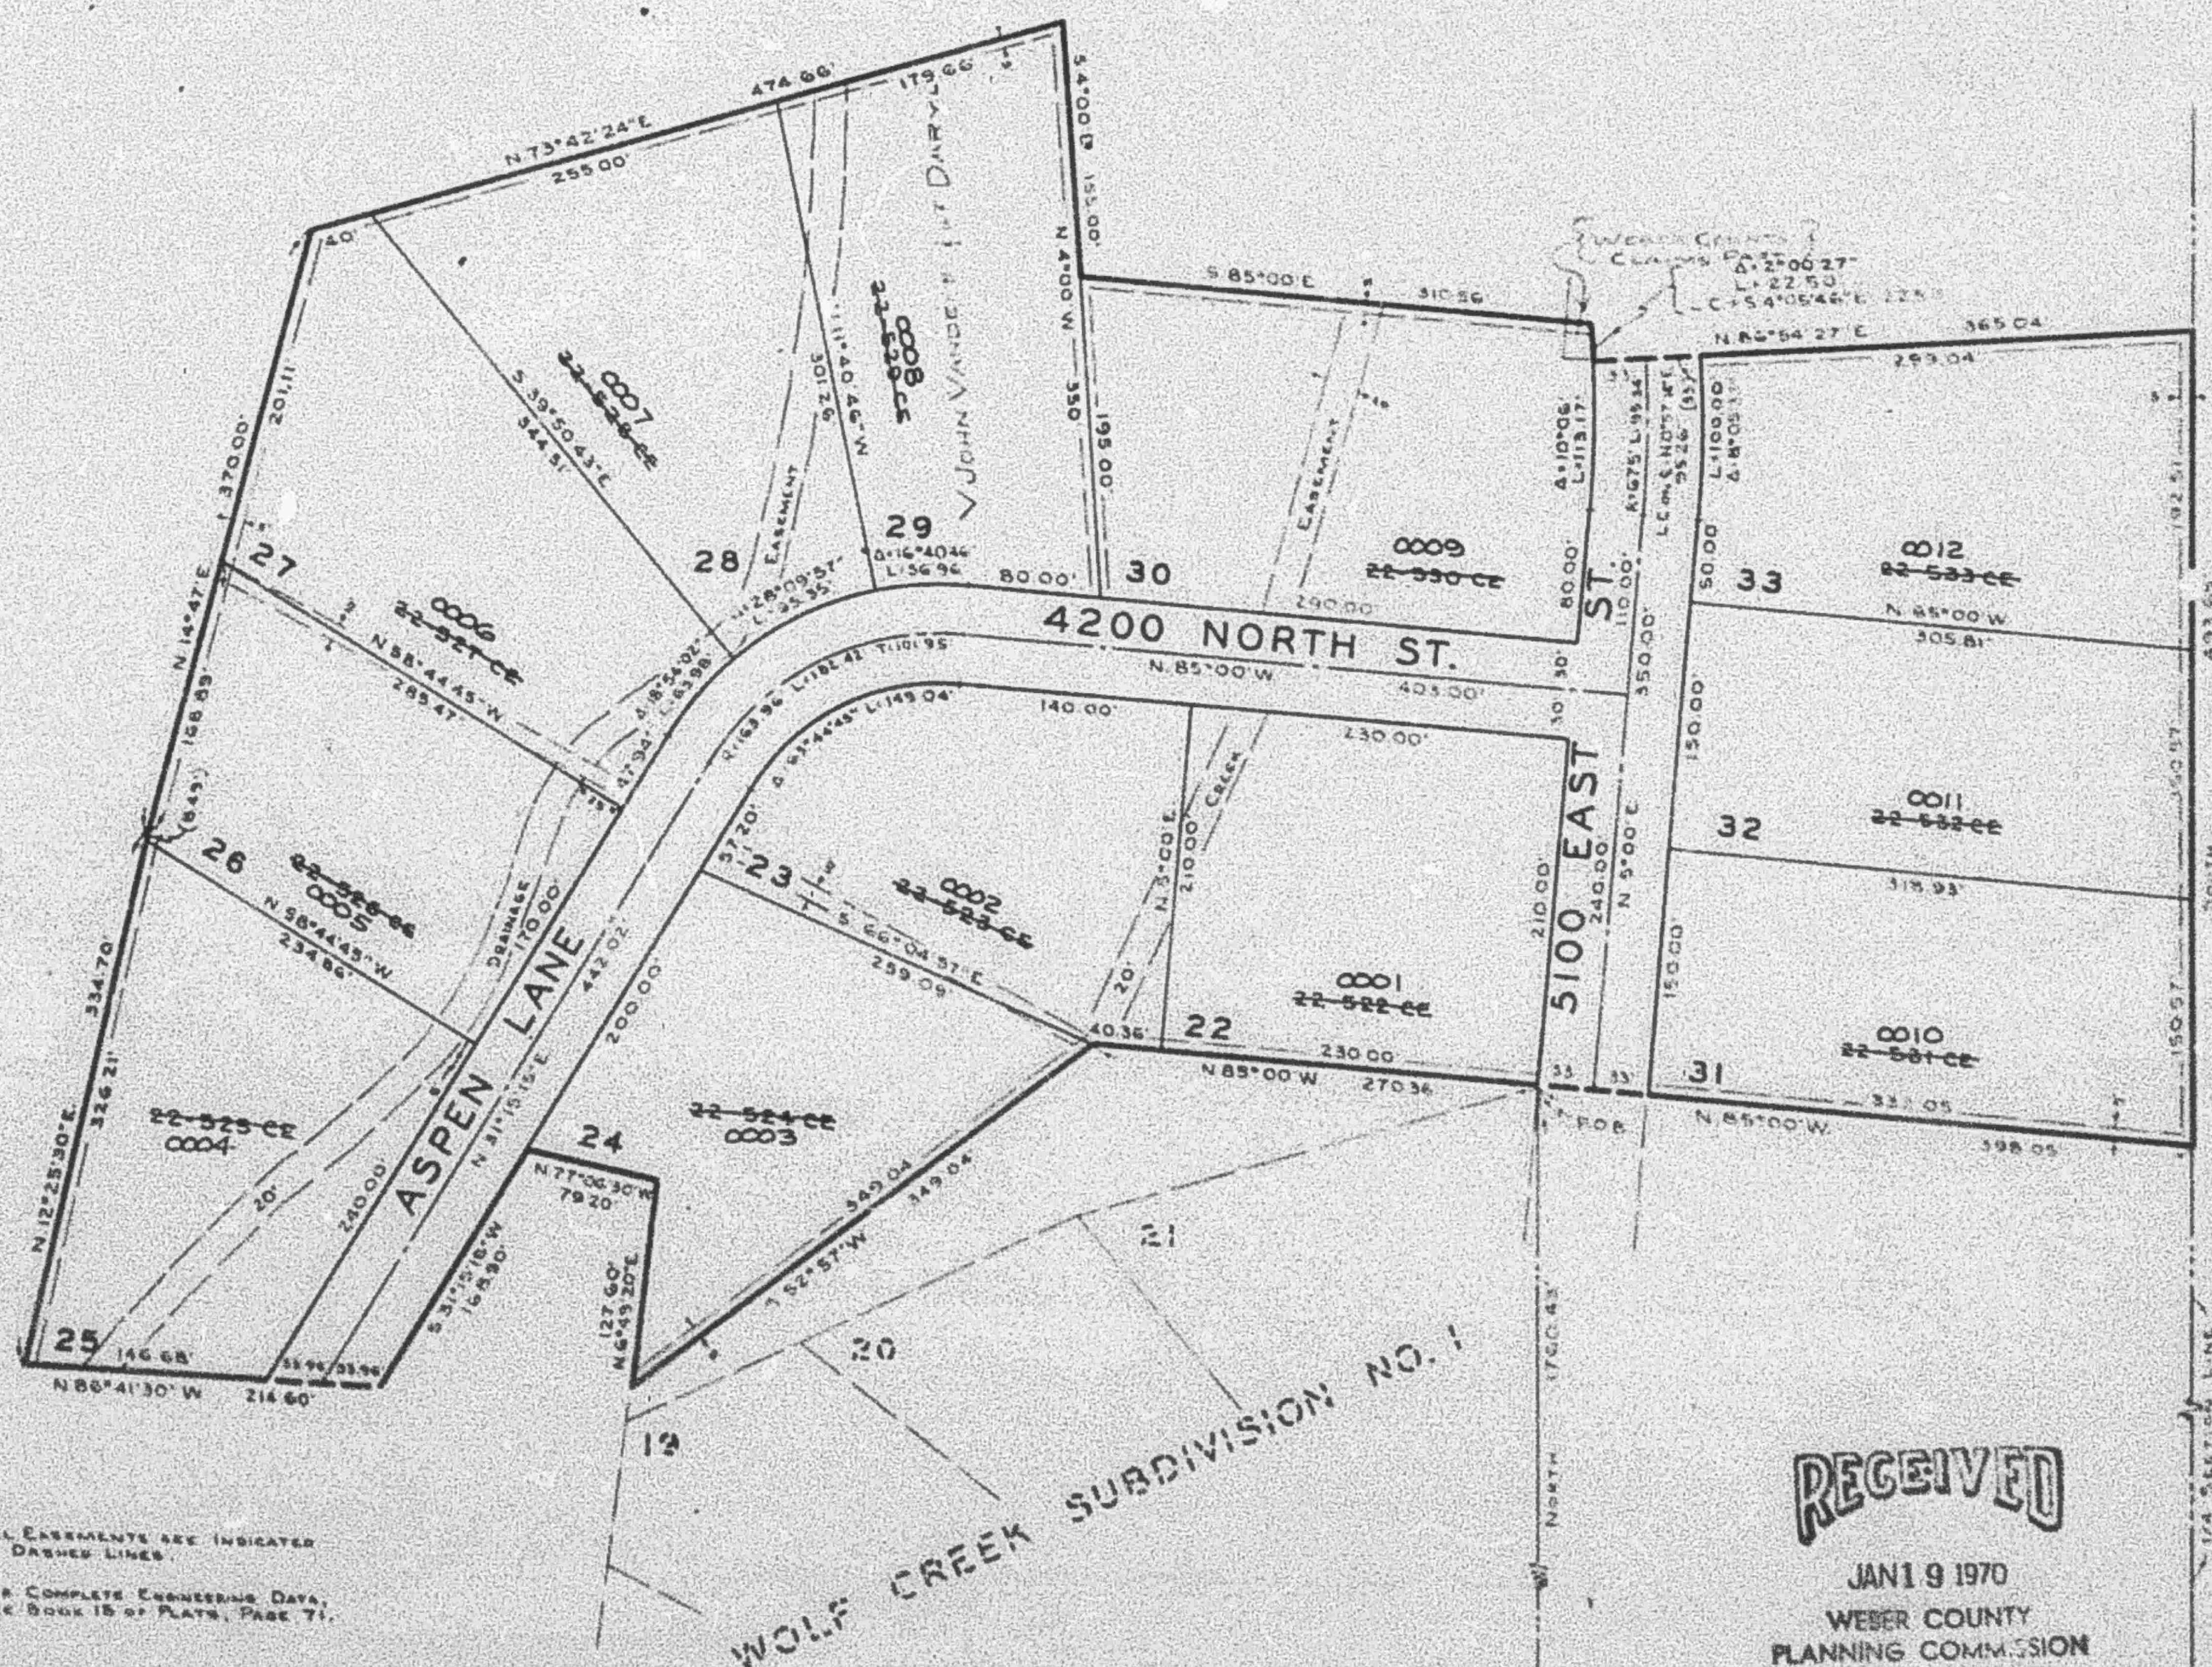

NOTE: ALL EASEMENTS ARE INDICATED
BY DASHED LINES.

FOR COMPLETE ENGINEERING DATA,
SEE BOOK 15 OF PLATS, PAGE 71.

RECEIVED

JAN 19 1970
WEBER COUNTY
PLANNING COMMISSION
Rm. 712 Municipal Bldg.
Ogden, Utah

S.W. CORNER OF THE
N.W. 1/4 OF SECTION 22,
T.7N., R.1E., S.L.B.&M.

EAST 2201 ST

1/4 SECTION LINE

CENTER OF SECTION

D.R. 10-67