

PART OF NORTH 1/2, SECTION 22, T.7N., R.1E., S.L.B.&M.
WOLF CREEK SUBDIVISION NO. 2

TAXING UNIT: 28


WEBER COUNTY

PREFIX: 22-019

SCALE 1"=100'

EDEN CEMETERY MAINTENANCE DISTRICT

EXCEPT WHERE OTHERWISE SHOWN
 ALL LOTS ARE OWNED BY
 WOLF CREEK DEVELOPMENT CORPORATION

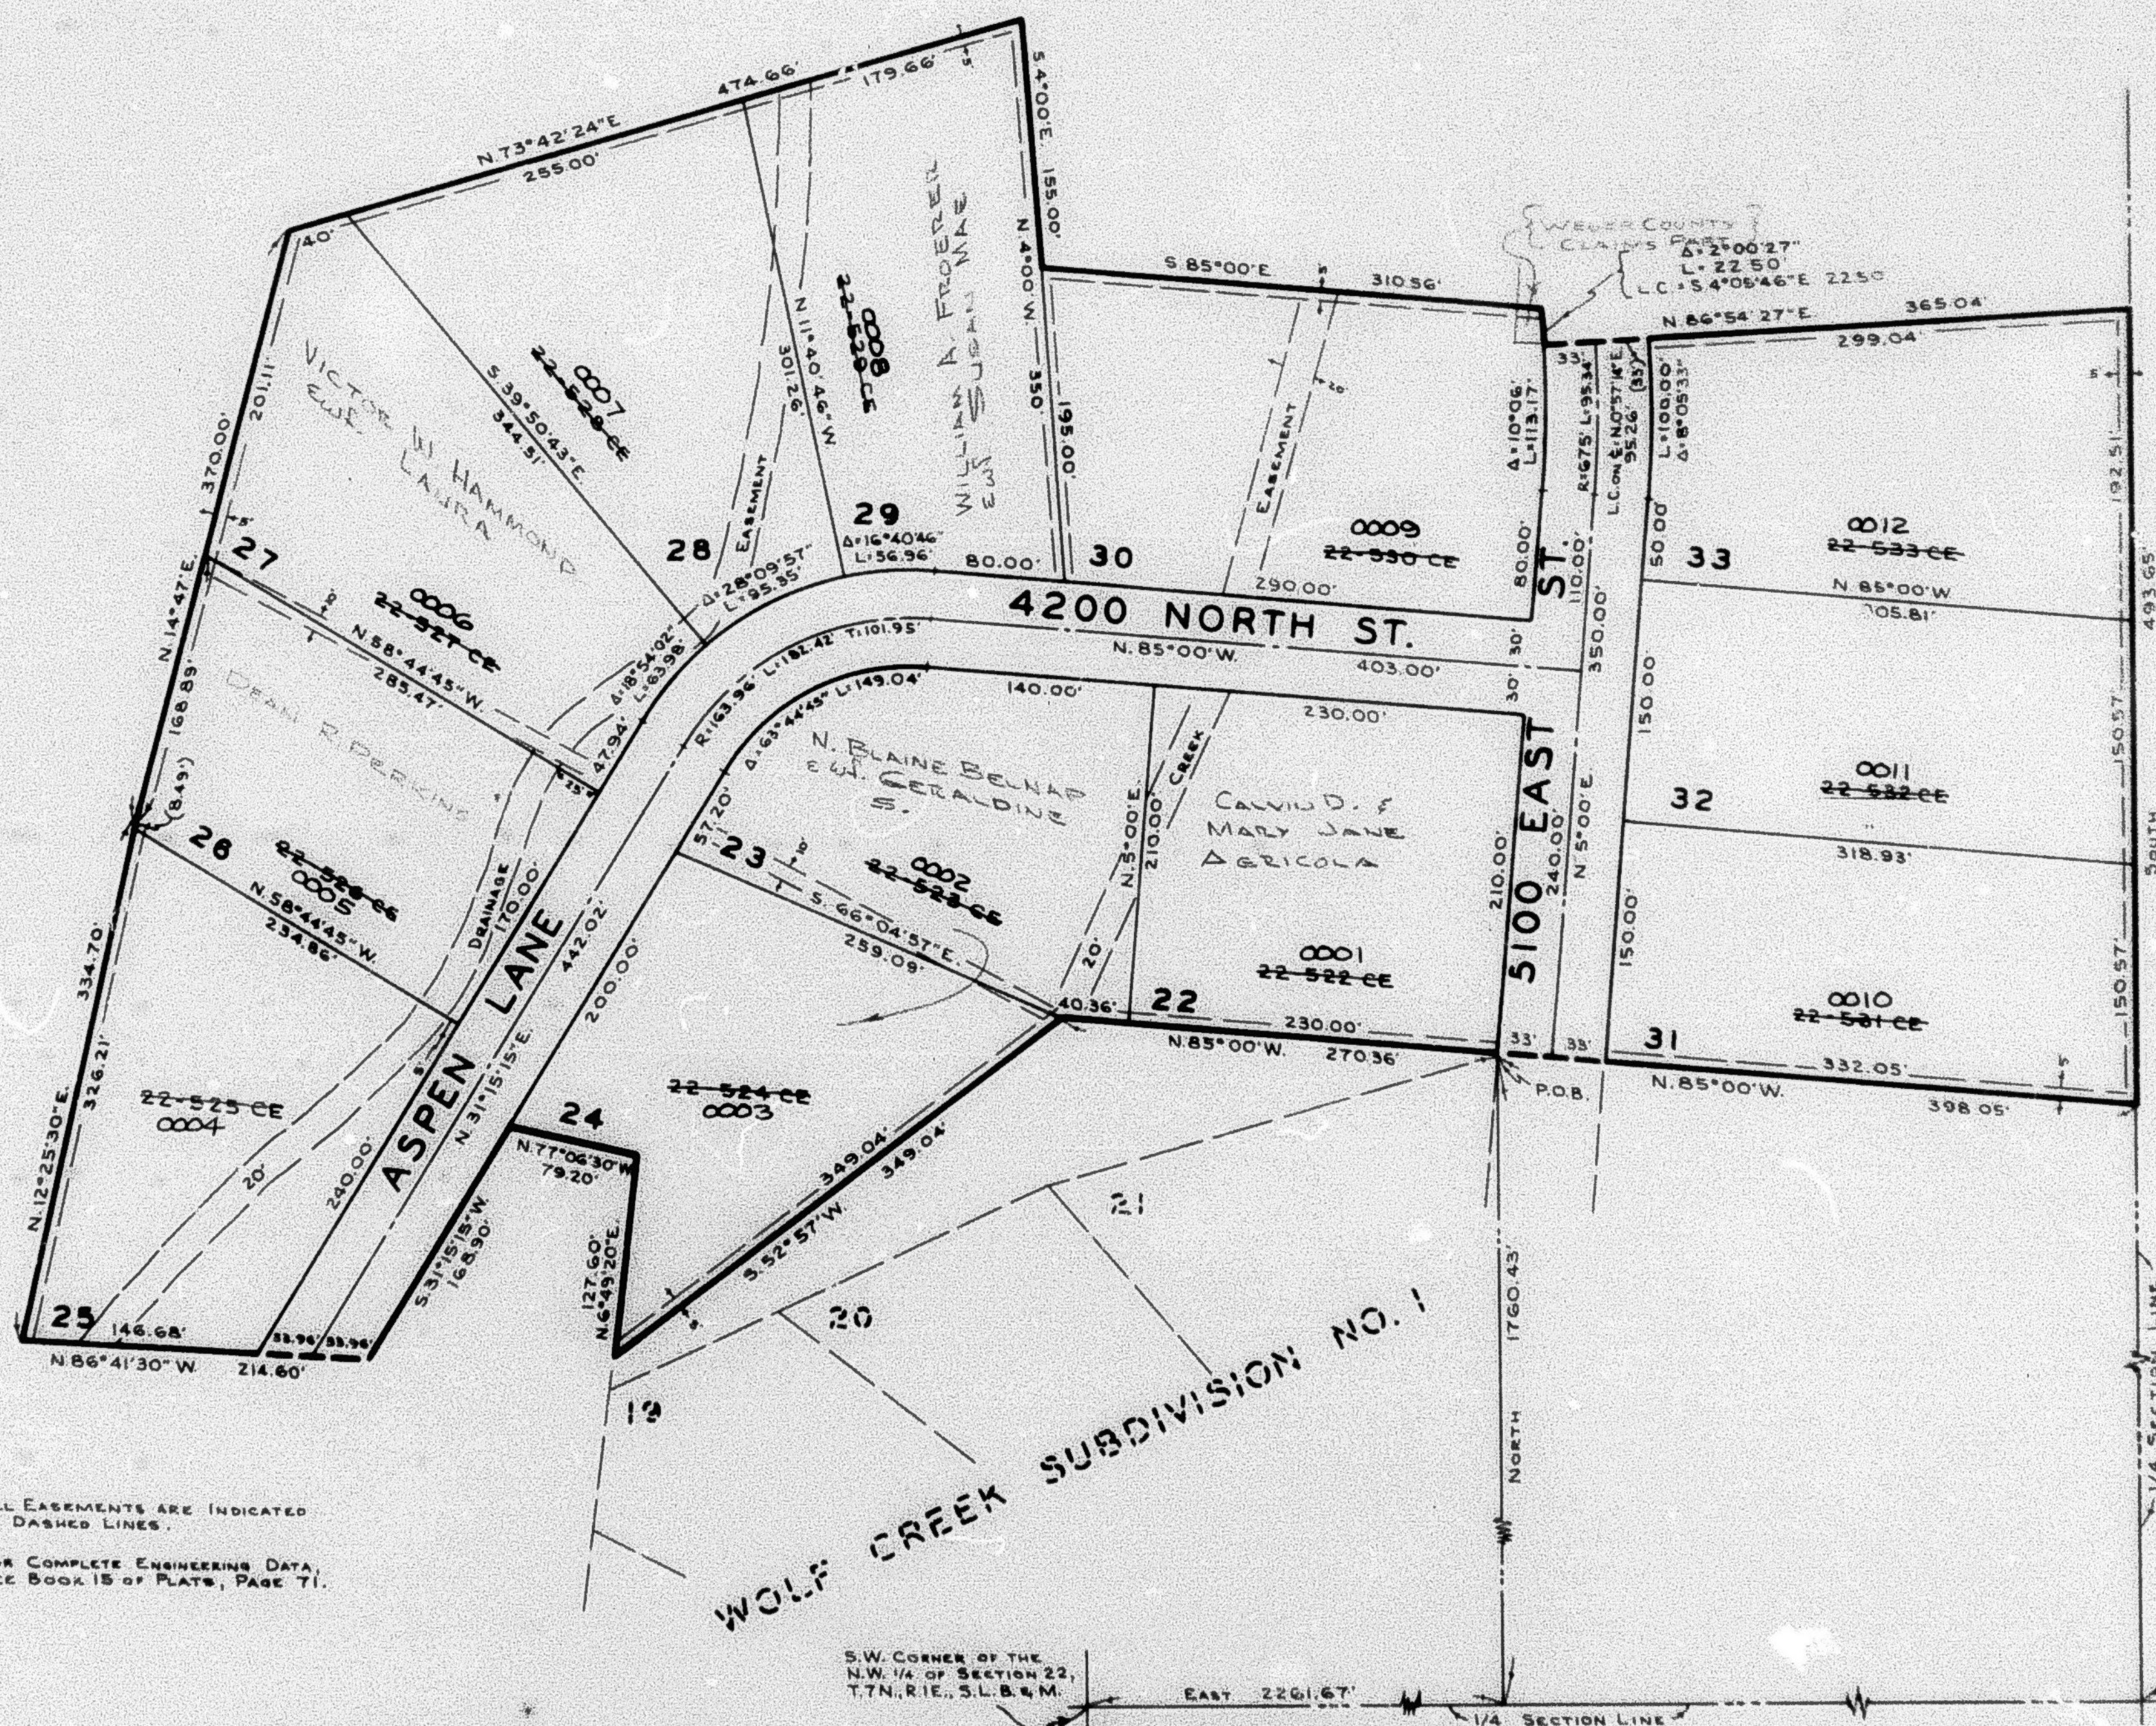

NOTE: ALL EASEMENTS ARE INDICATED
 BY DASHED LINES.
 FOR COMPLETE ENGINEERING DATA,
 SEE BOOK 15 OF PLATS, PAGE 71.

WOLF CREEK SUBDIVISION NO. 1

S.W. CORNER OF THE
 N.W. 1/4 OF SECTION 22,
 T.7N., R.1E., S.L.B.&M.

EAST 2261.67'

1/4 SECTION LINE

CENTER OF SECTION

D.R.P. 10-67