

PART OF NORTH 1/2, SECTION 22, T.7N., R.1E., S.L.B.&M.
WOLF CREEK SUBDIVISION NO. 2

TAXING UNIT 28, 203

WEBER COUNTY

PREFIX 22-019

SCALE 1"=100'

EDEN CEMETERY MAINTENANCE DISTRICT


SEE PAGE 17

SEE PAGE

17

SEE PAGE

16

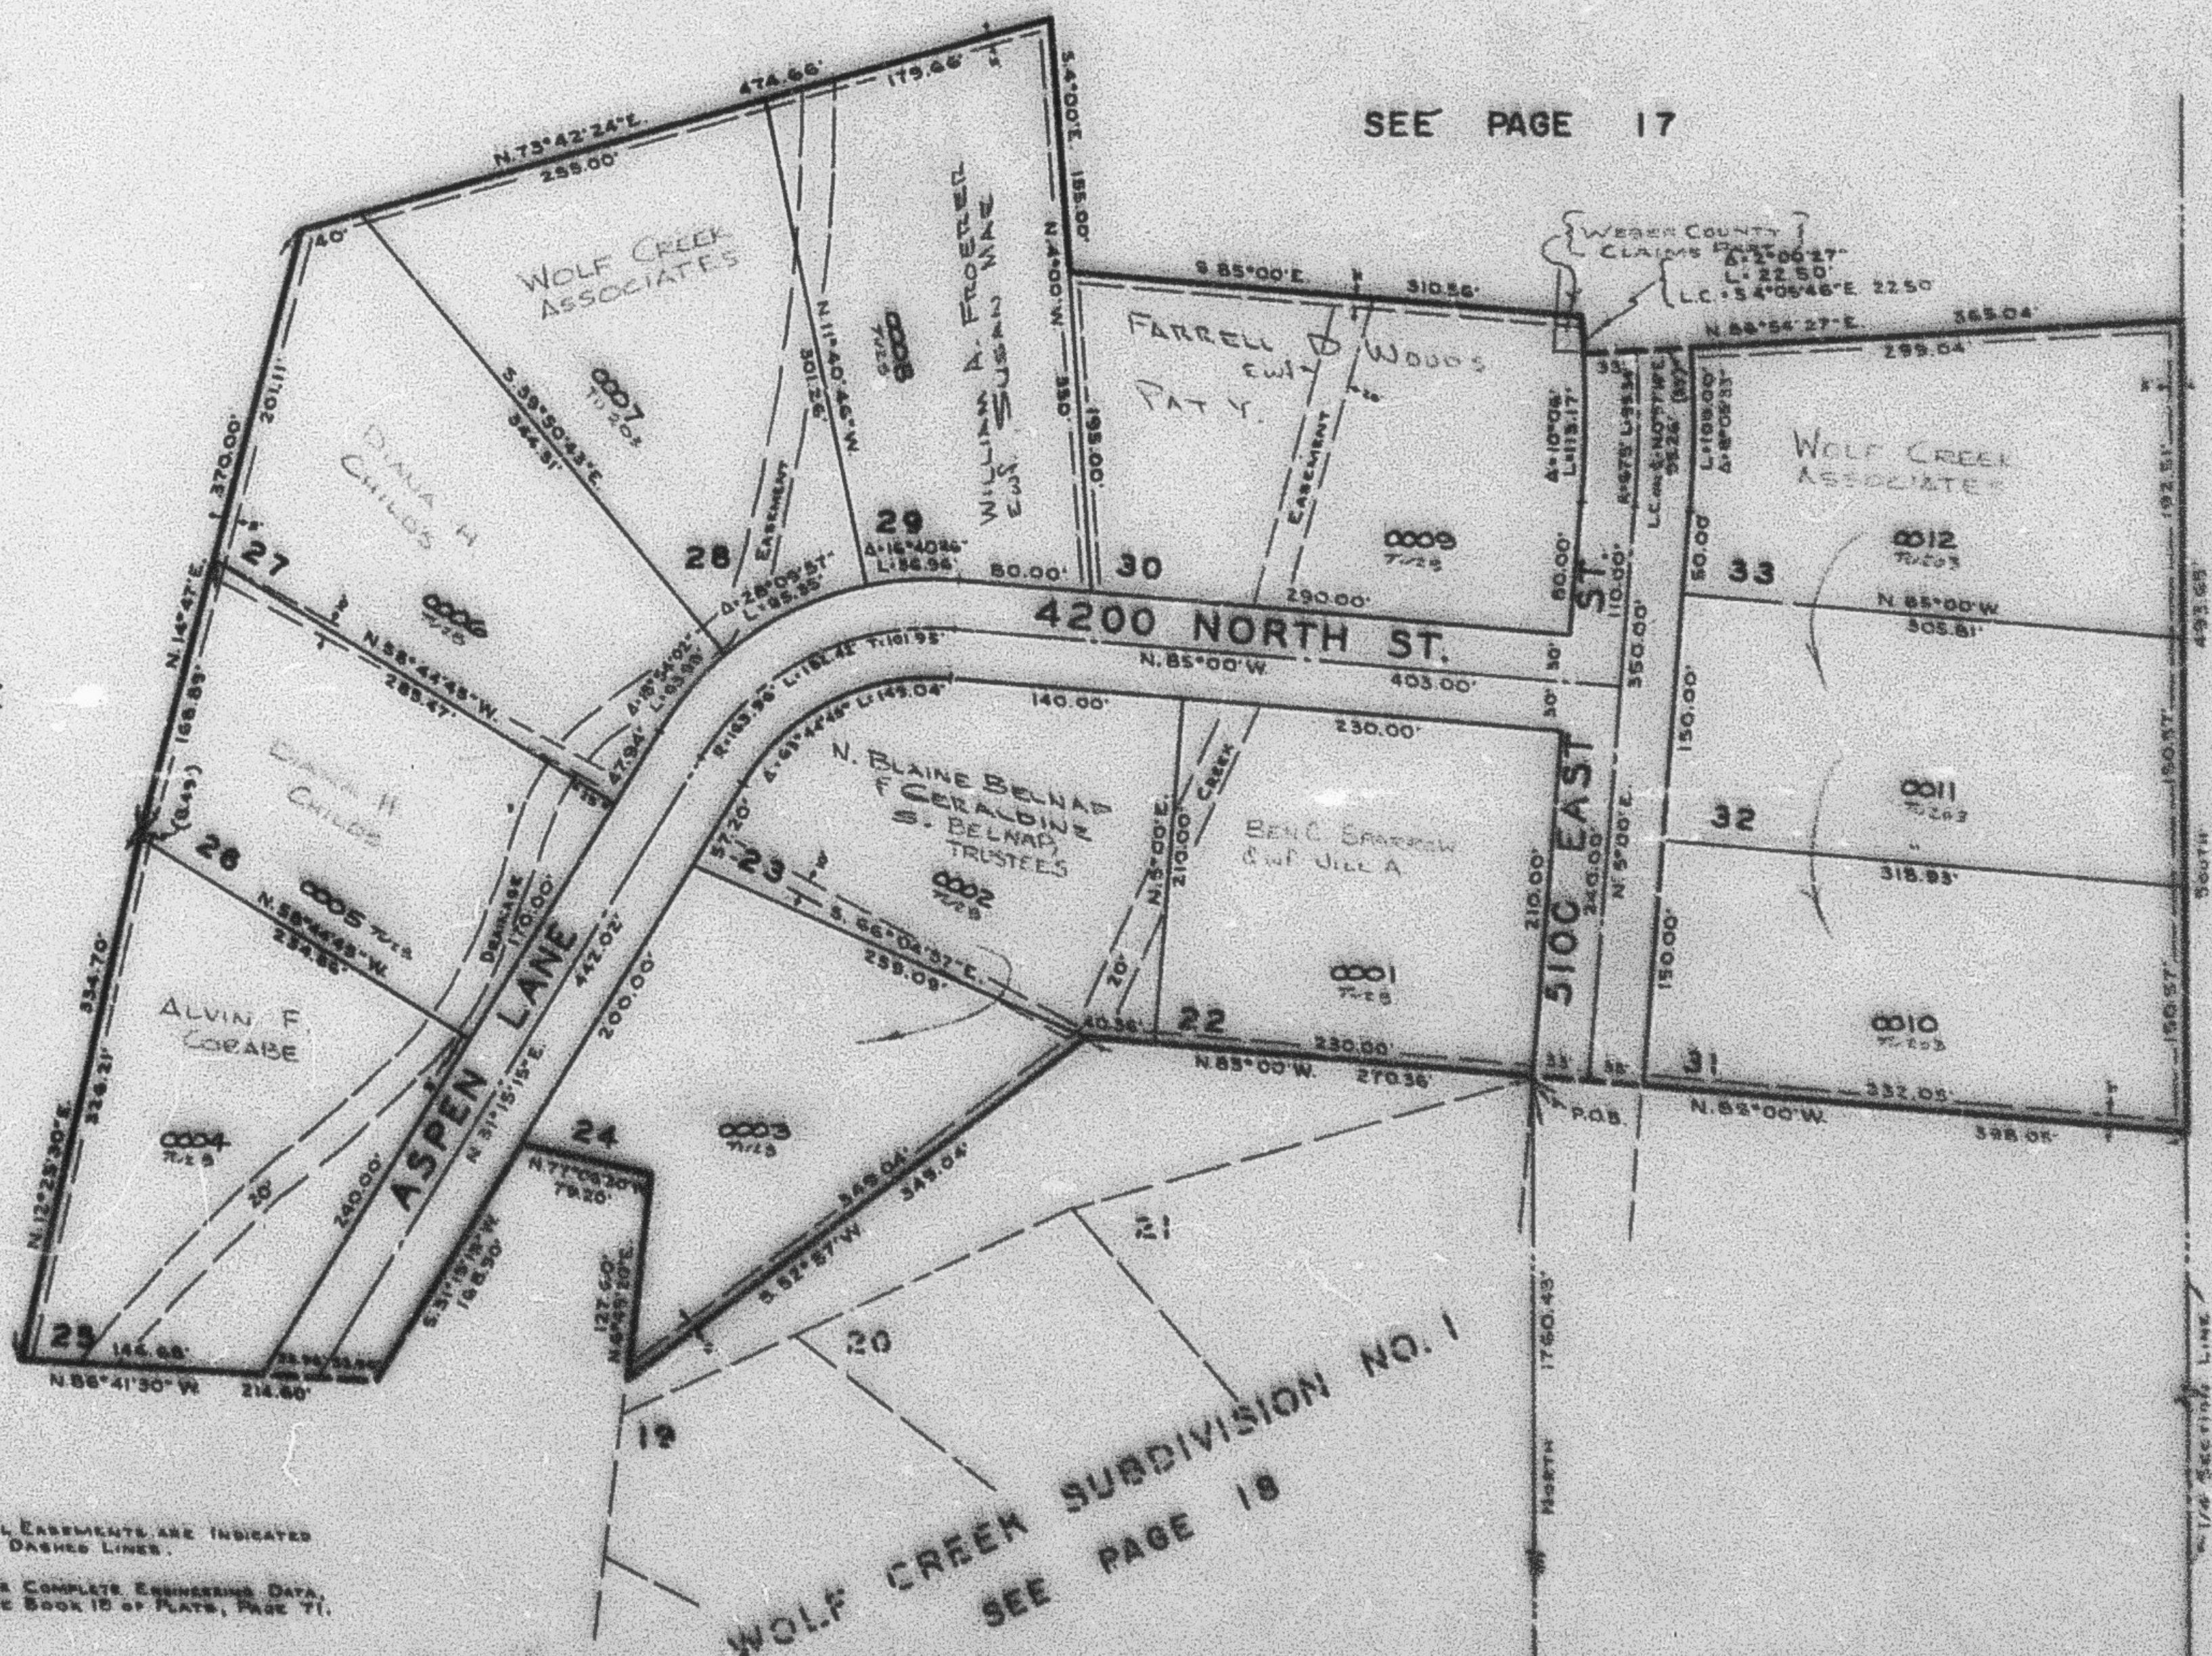

NOTE: ALL EASEMENTS ARE INDICATED BY DASHED LINES.
 FOR COMPLETE ENGINEERING DATA, SEE BOOK 18 OF PLATS, PAGE 71.

WOLF CREEK SUBDIVISION NO. 1
 SEE PAGE 18

S.W. CORNER OF THE
 NW 1/4 OF SECTION 22,
 T.7N., R.1E., S.L.B.&M.