

PART OF NORTH 1/2, SECTION 22, T.7N. R.1E., S.L.B.&M. **WOLF CREEK SUBDIVISION NO. 2**


TAXING UNIT 28,203

WEBER COUNTY

PREFIX 22-019

SCALE 1"=100'

EDEN CEMETERY MAINTENANCE DISTRICT

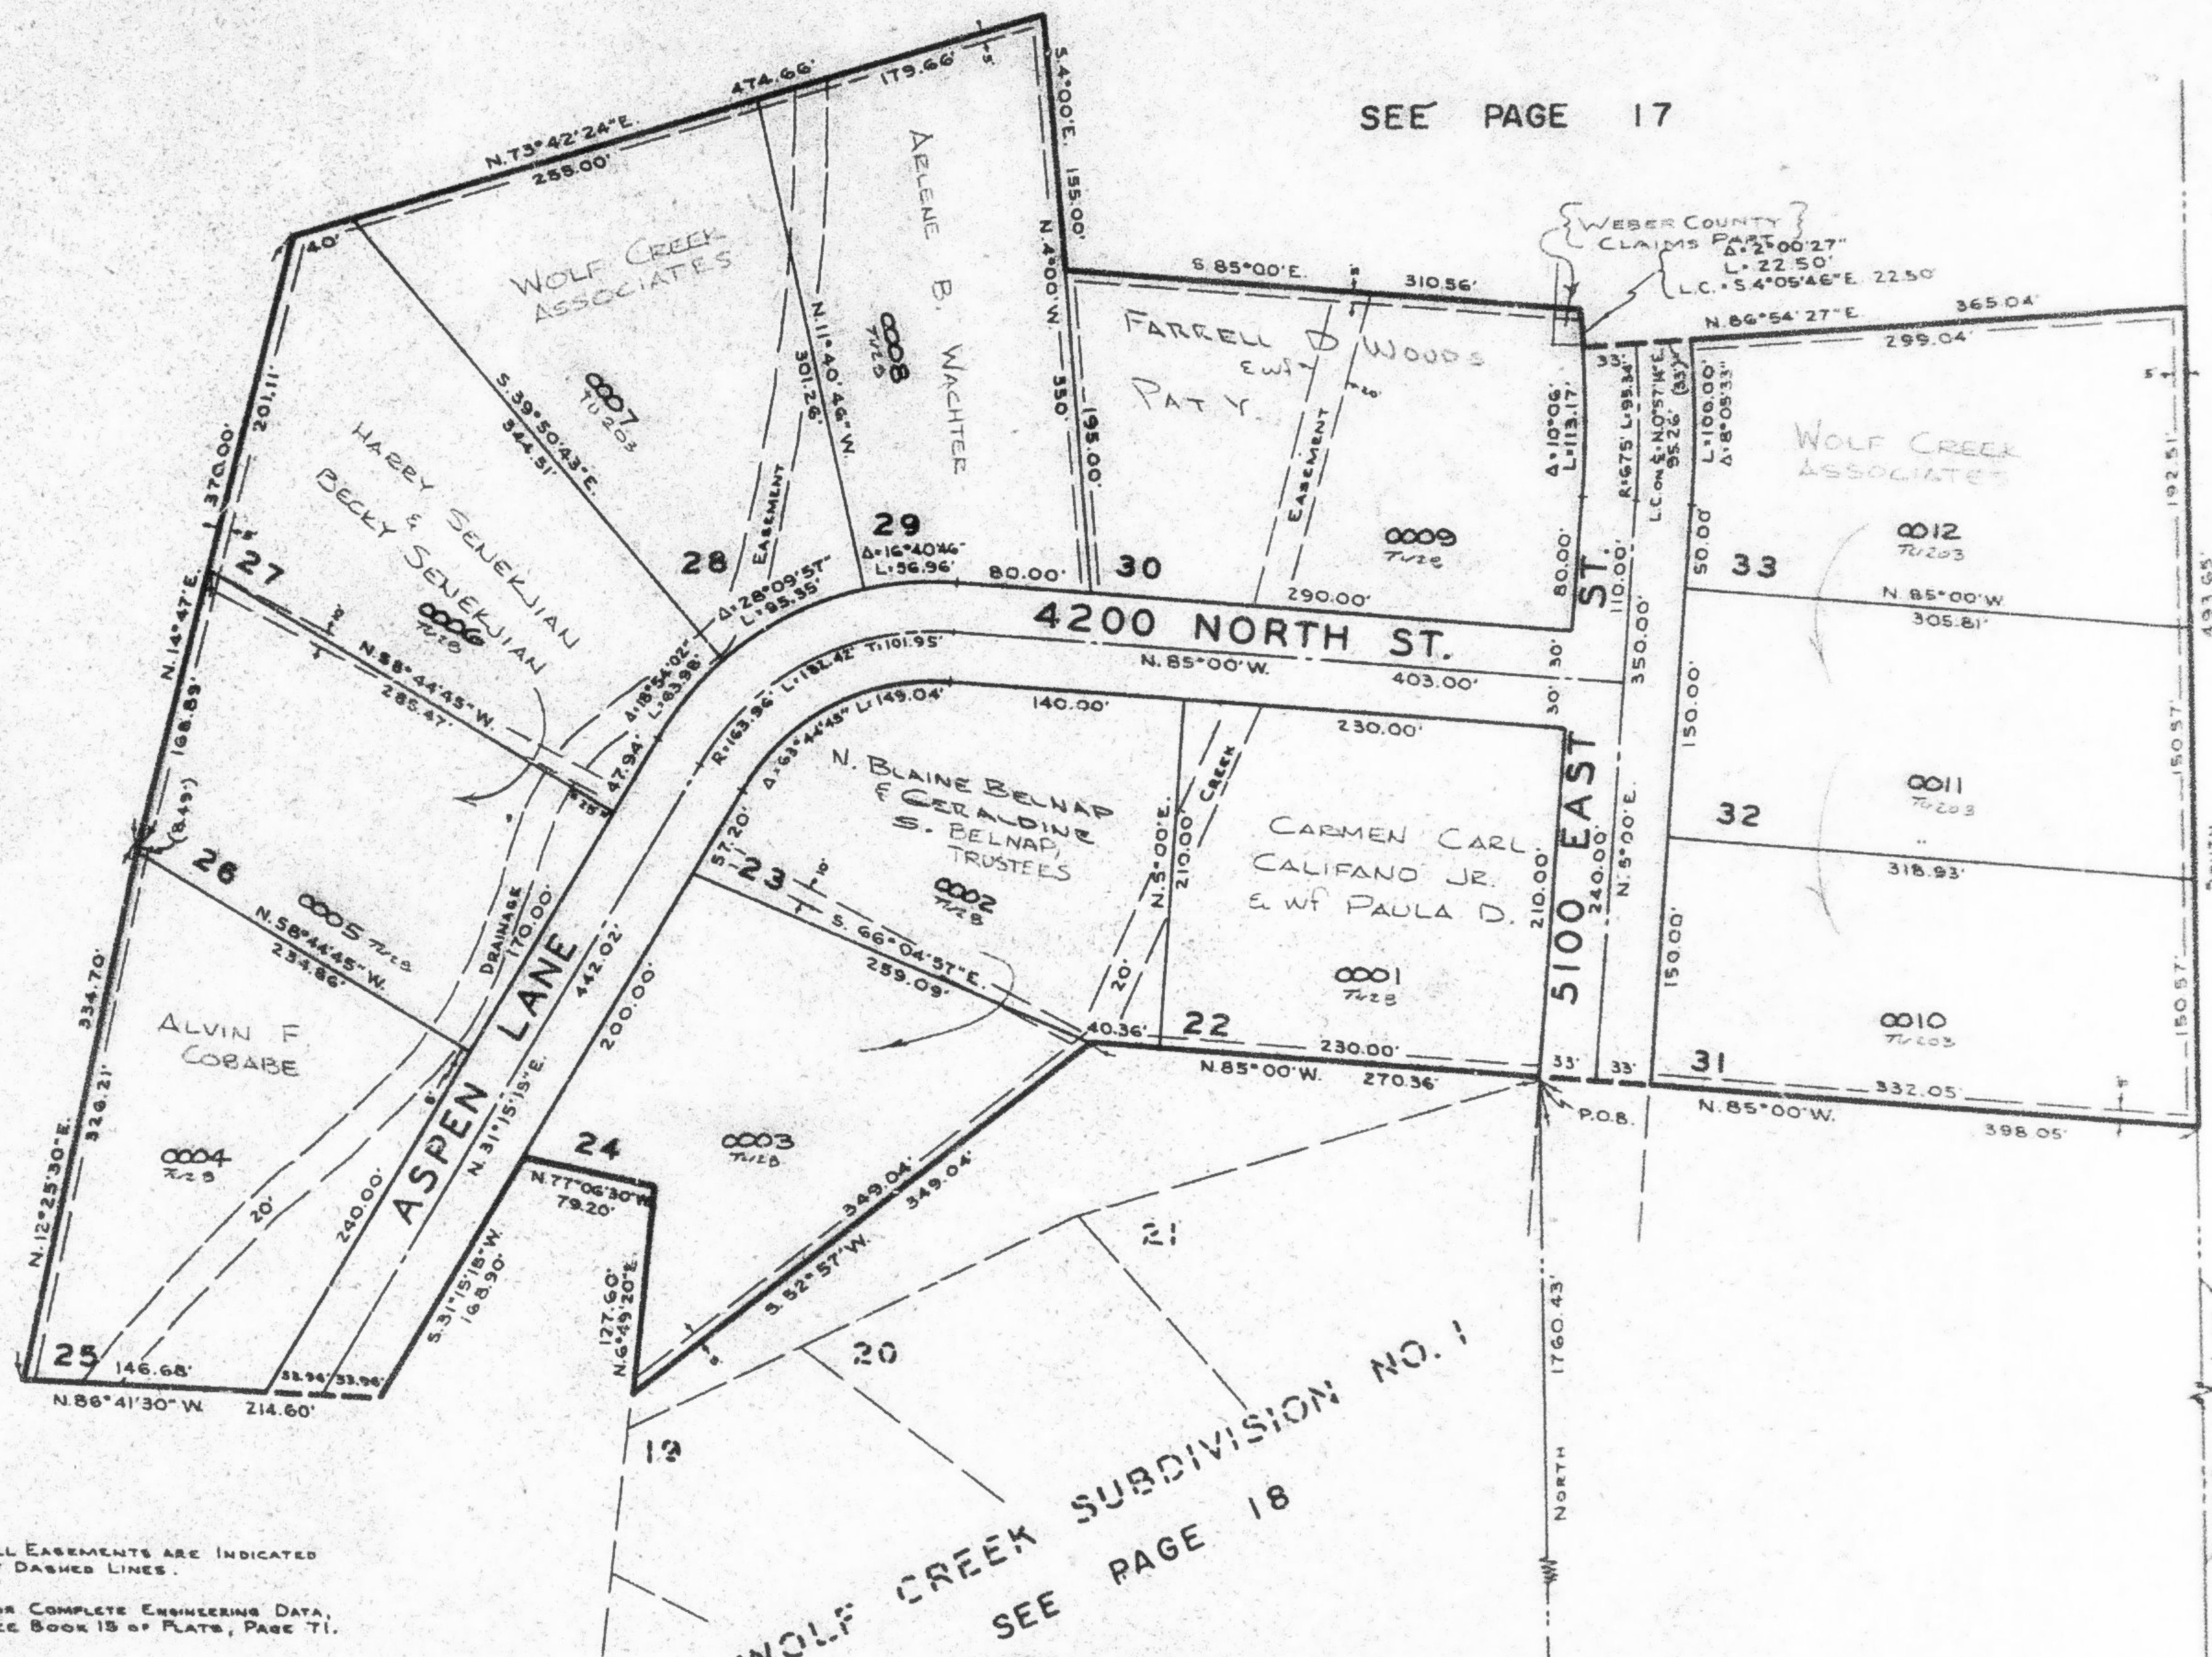

NOTE: ALL EASEMENTS ARE INDICATED BY DASHED LINES.
 FOR COMPLETE ENGINEERING DATA, SEE BOOK 13 6th PLATE, PAGE 71.

WOLF CREEK SUBDIVISION NO. 1
 SEE PAGE 18

S.W. CORNER OF THE N.W. 1/4 OF SECTION 22, T.7N. R.1E., S.L.B.&M.

EAST 7261.67'

1/4 SECTION LINE

CENTER OF SECTION

D.R.P. 10-67