


SECTIONS 23, 24, 25, & 26, T.7N., R.1E., S.L.B. & M.  
EDEN DISTRICT

SCALE 1" = 800'

TAXING UNIT: 203, 317

SEE PAGE 6

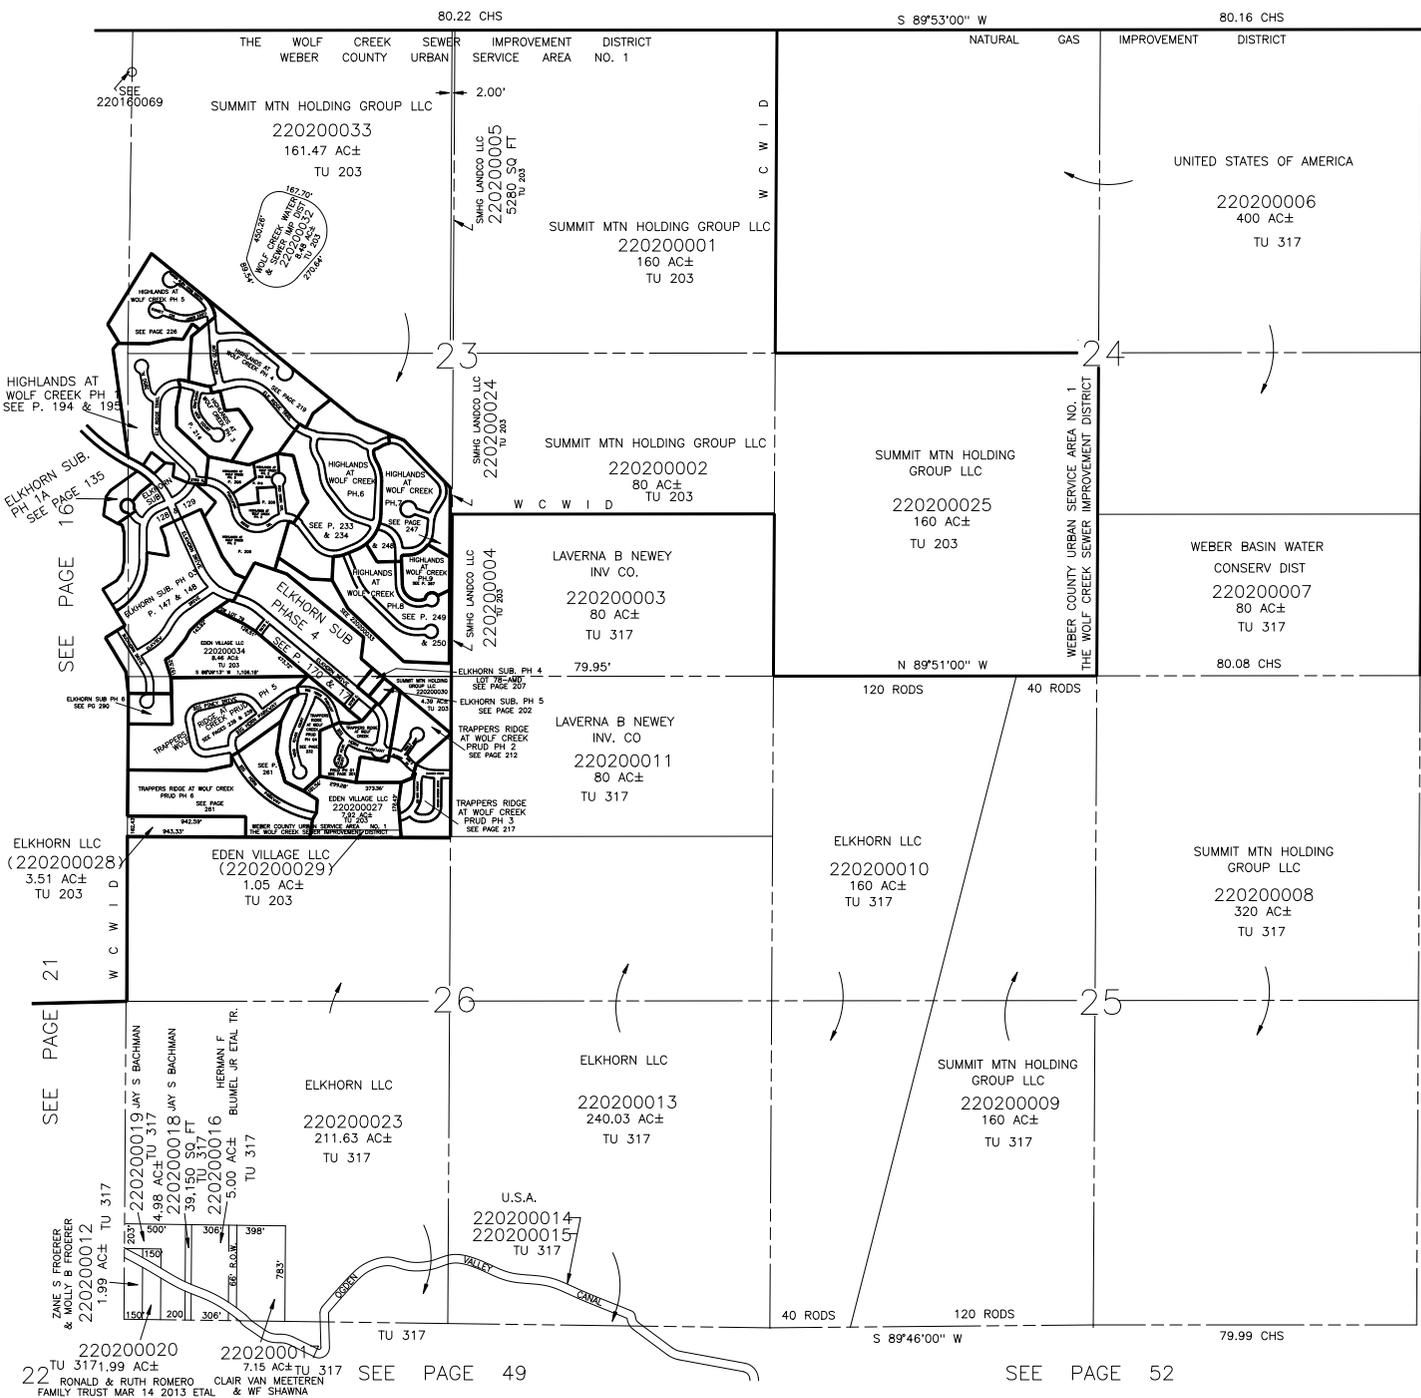

22 ZANE S FROEGER & MOLLY B FROEGER 220200012 1.99 AC± TU 317  
 220200020 220200019 JAN S BACHMAN 4.98 AC± TU 317  
 220200018 JAN S BACHMAN 39,150 SQ FT  
 220200016 HERMAN F BLUMEL JR ETAL TR. 5.00 AC± TU 317  
 220200017 EDEN VILLAGE LLC (220200029) 1.05 AC± TU 203  
 220200015 U.S.A. 220200014 220200015 TU 317  
 220200001 RONALD & RUTH ROMERO CLAIR VAN MEETEREN & WF SHAWNA 7.15 AC± TU 317  
 SEE PAGE 49

SEE PAGE 52

SEE BOOK 23  
PAGE 12