


SECTIONS 23, 24, 25, & 26, T.7N., R.1E., S.L.B. & M.
EDEN DISTRICT

TAXING UNIT: 203, 28

SCALE 1" = 800'

SEE PAGE 6

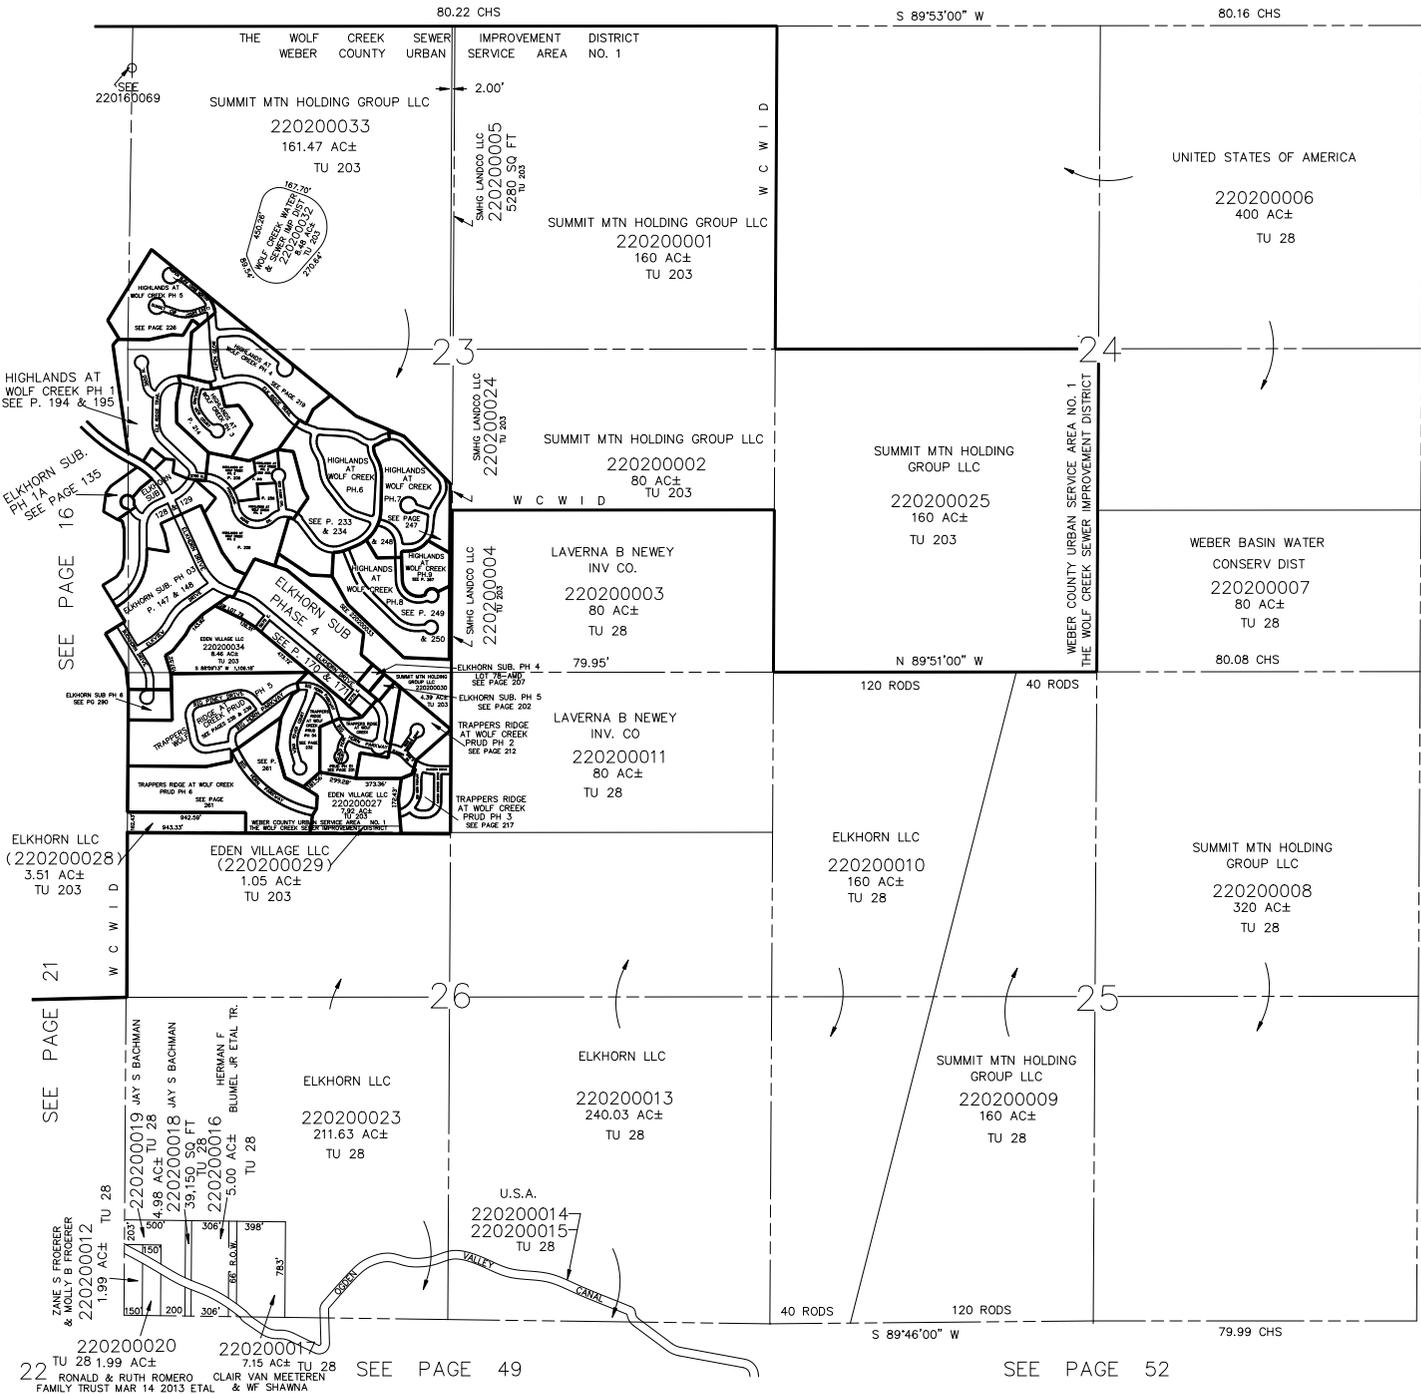

220200012 ZANE S FRIGERER & MOLLY B FRIGERER 1.99 AC± TU 28

220200019 JAY S BACHMAN 4.98 AC± TU 28

220200018 JAY S BACHMAN 39,150 SQ. FT. TU 28

220200016 HERMAN F. BLUMEL JR ETAL TR. 5.00 AC± TU 28

220200020 RONALD & RUTH ROMERO FAMILY TRUST MAR 14 2013 ETAL 1.99 AC± TU 28

220200014 U.S.A. 220200015 U.S.A. 7.15 AC± TU 28

SEE PAGE 49

SEE PAGE 52

SEE BOOK 23
PAGE 12