

S.W. 1/4
SECTION 27, T.7N., R.1E., S.L.B.&M.


EDEN DISTRICT
SCALE 1" = 200'

TAXING UNIT: 28

SEE PAGE 21-2

PREFIX: 22-021
SEE P. 21-2

- PARCEL NOS.
- 0009 to 0022
 - 0042
 - 0043
 - 0047
 - 0049
 - 0050
 - 0051
 - 0052
 - 0053, 0054
 - 0055
 - 0058
 - 0059
 - 0065
 - 0071
 - 0074
 - 0075
 - 0076
 - 0077
 - 0082
 - 0085

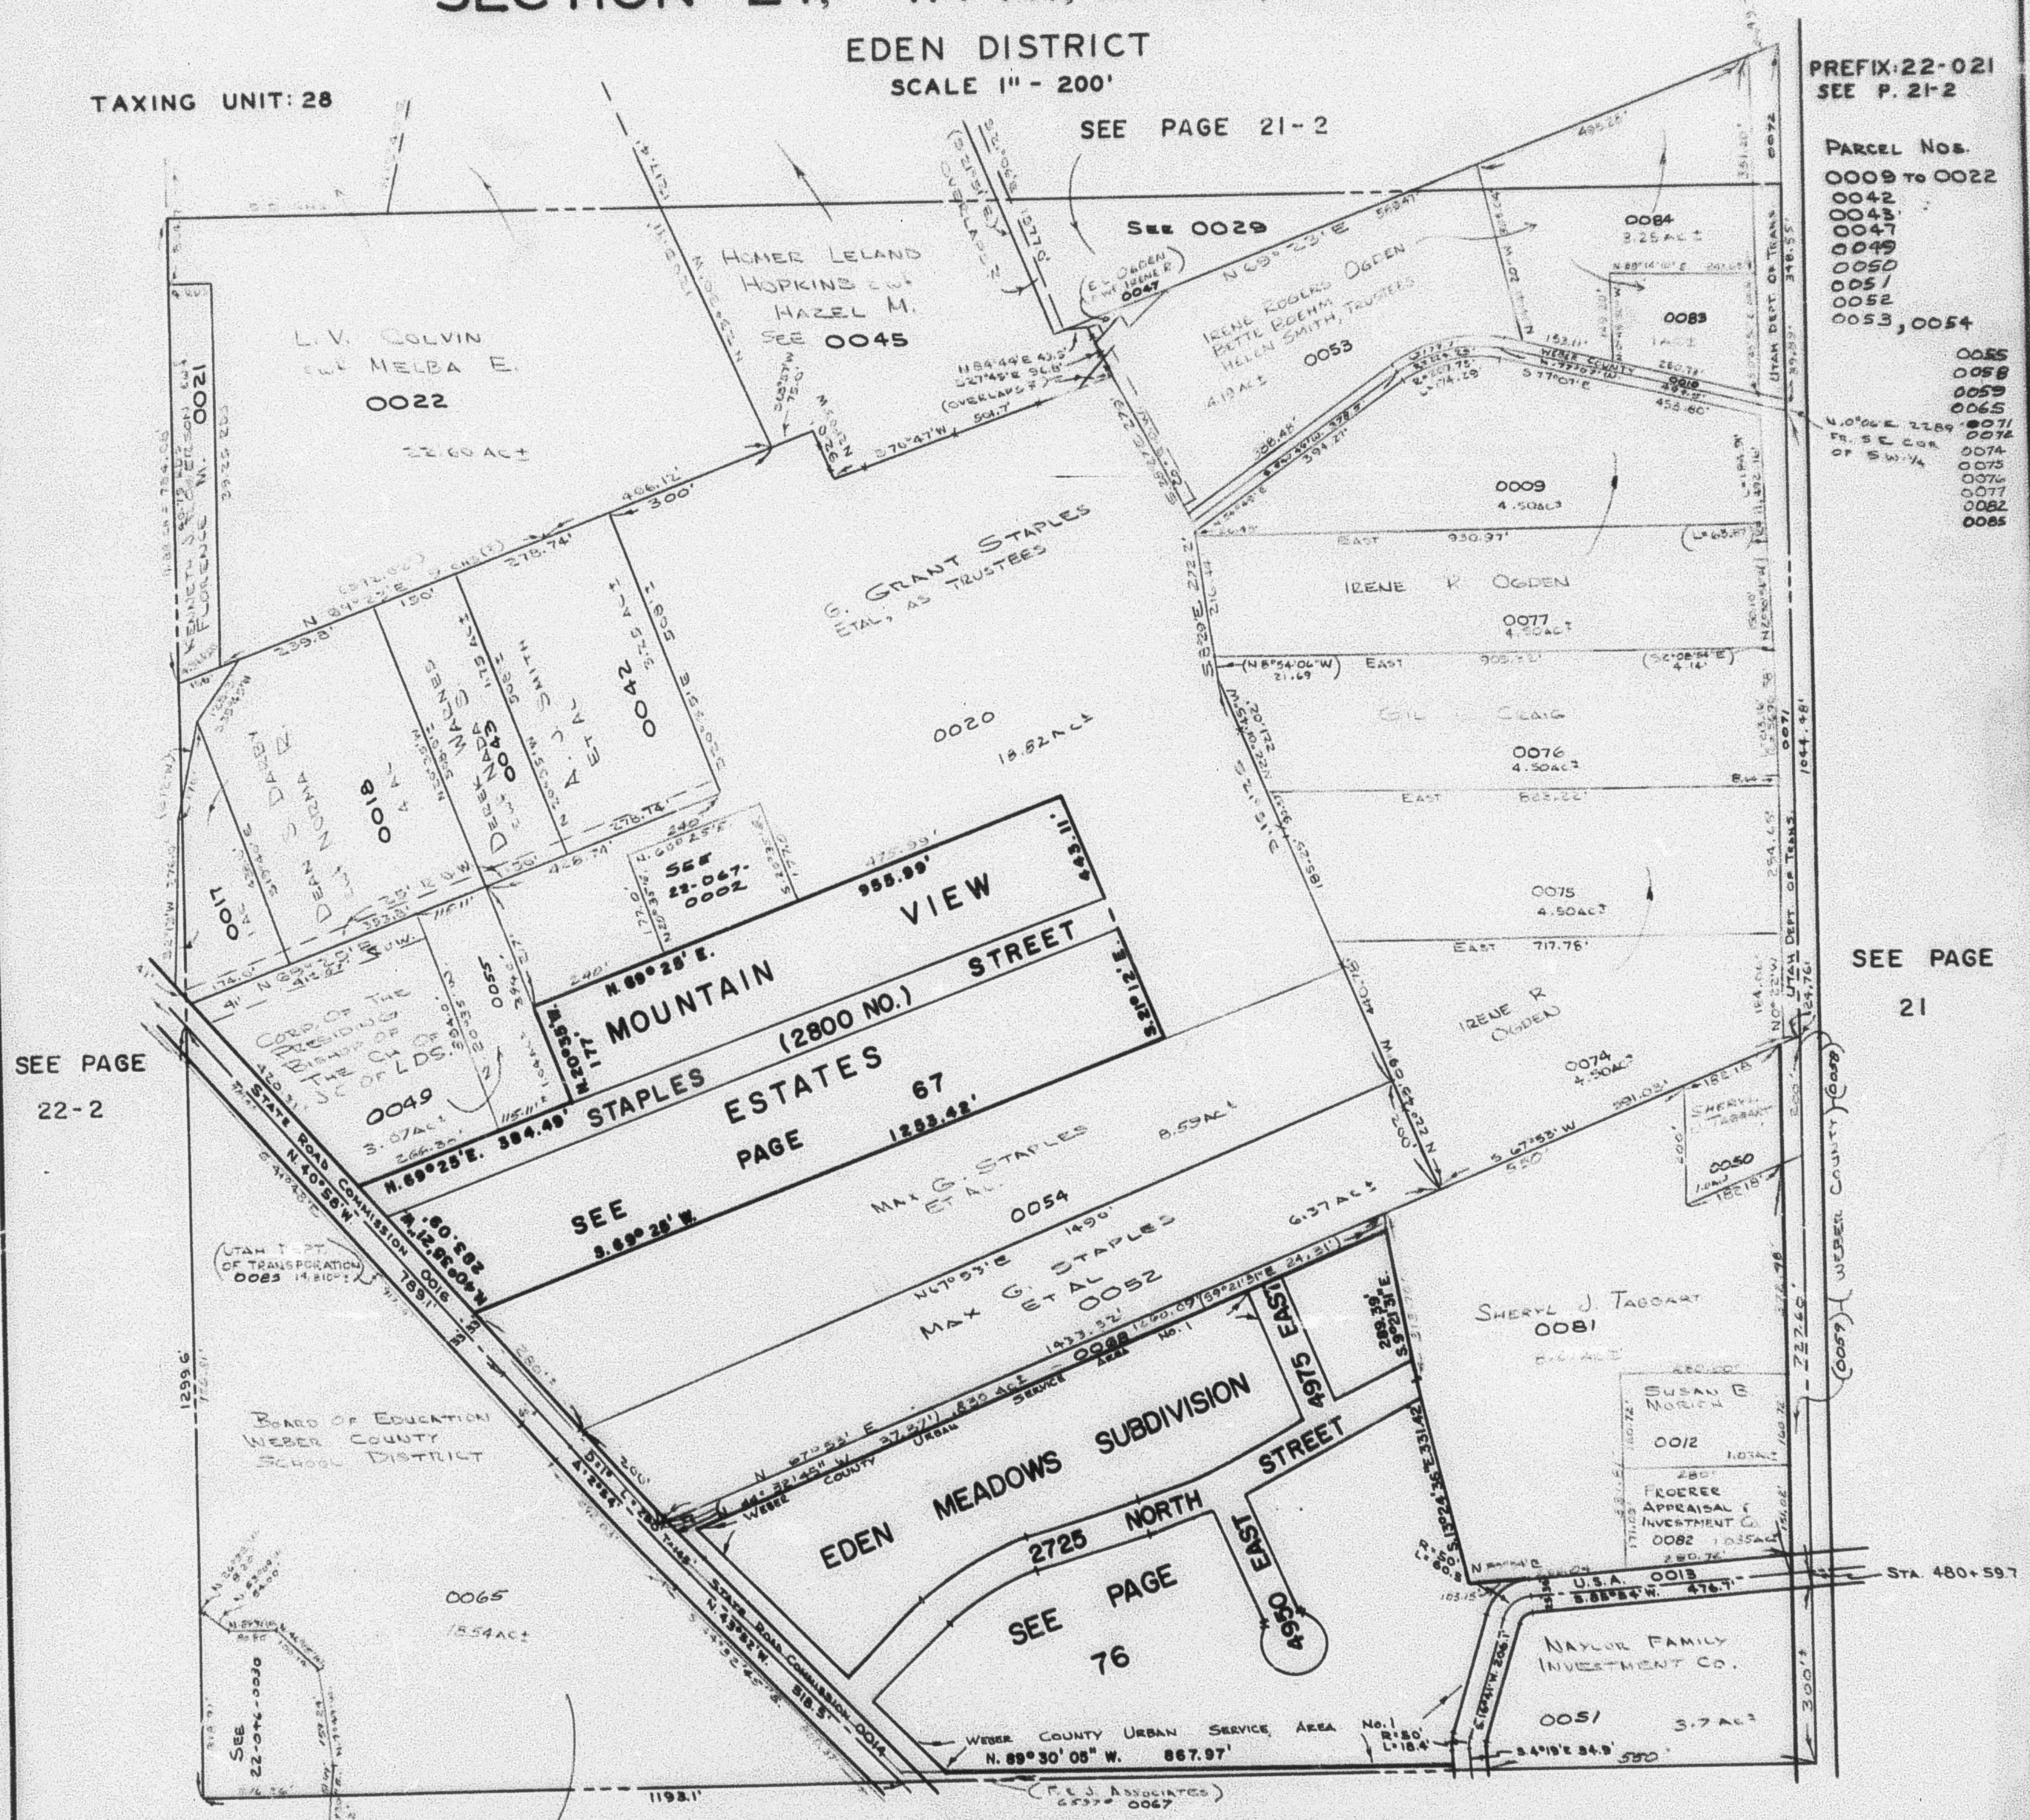

SEE PAGE
22-2

SEE PAGE
21

SEE PAGE 46

NOTE: THIS QUARTER IS NOT A STANDARD.