

S.W. 1/4
SECTION 27, T.7N., R.1E., S.L.B.&M.

21-1

TAXING UNIT: 28

EDEN DISTRICT

SCALE 1" = 200'

SEE PAGE 21-2

PREFIX: 22-021
SEE P. 21-2

PARCEL NOS.

0009 to 0022
0042
0043
0047
0049
0050
0051
0052
0053, 0054


0055
0056
0059
0065
0071
0074
0075
0076
0077
0082
0085
0087
0091

W. 1/4 Sec. 22, T. 7N., R. 1E., S. 1/4
FR. S.E. COR.
OF S.W. 1/4

IRENE R. OGDEN
ETAL
TRUSTEES
0083

SEE PAGE
21

SEE PAGE
22-2

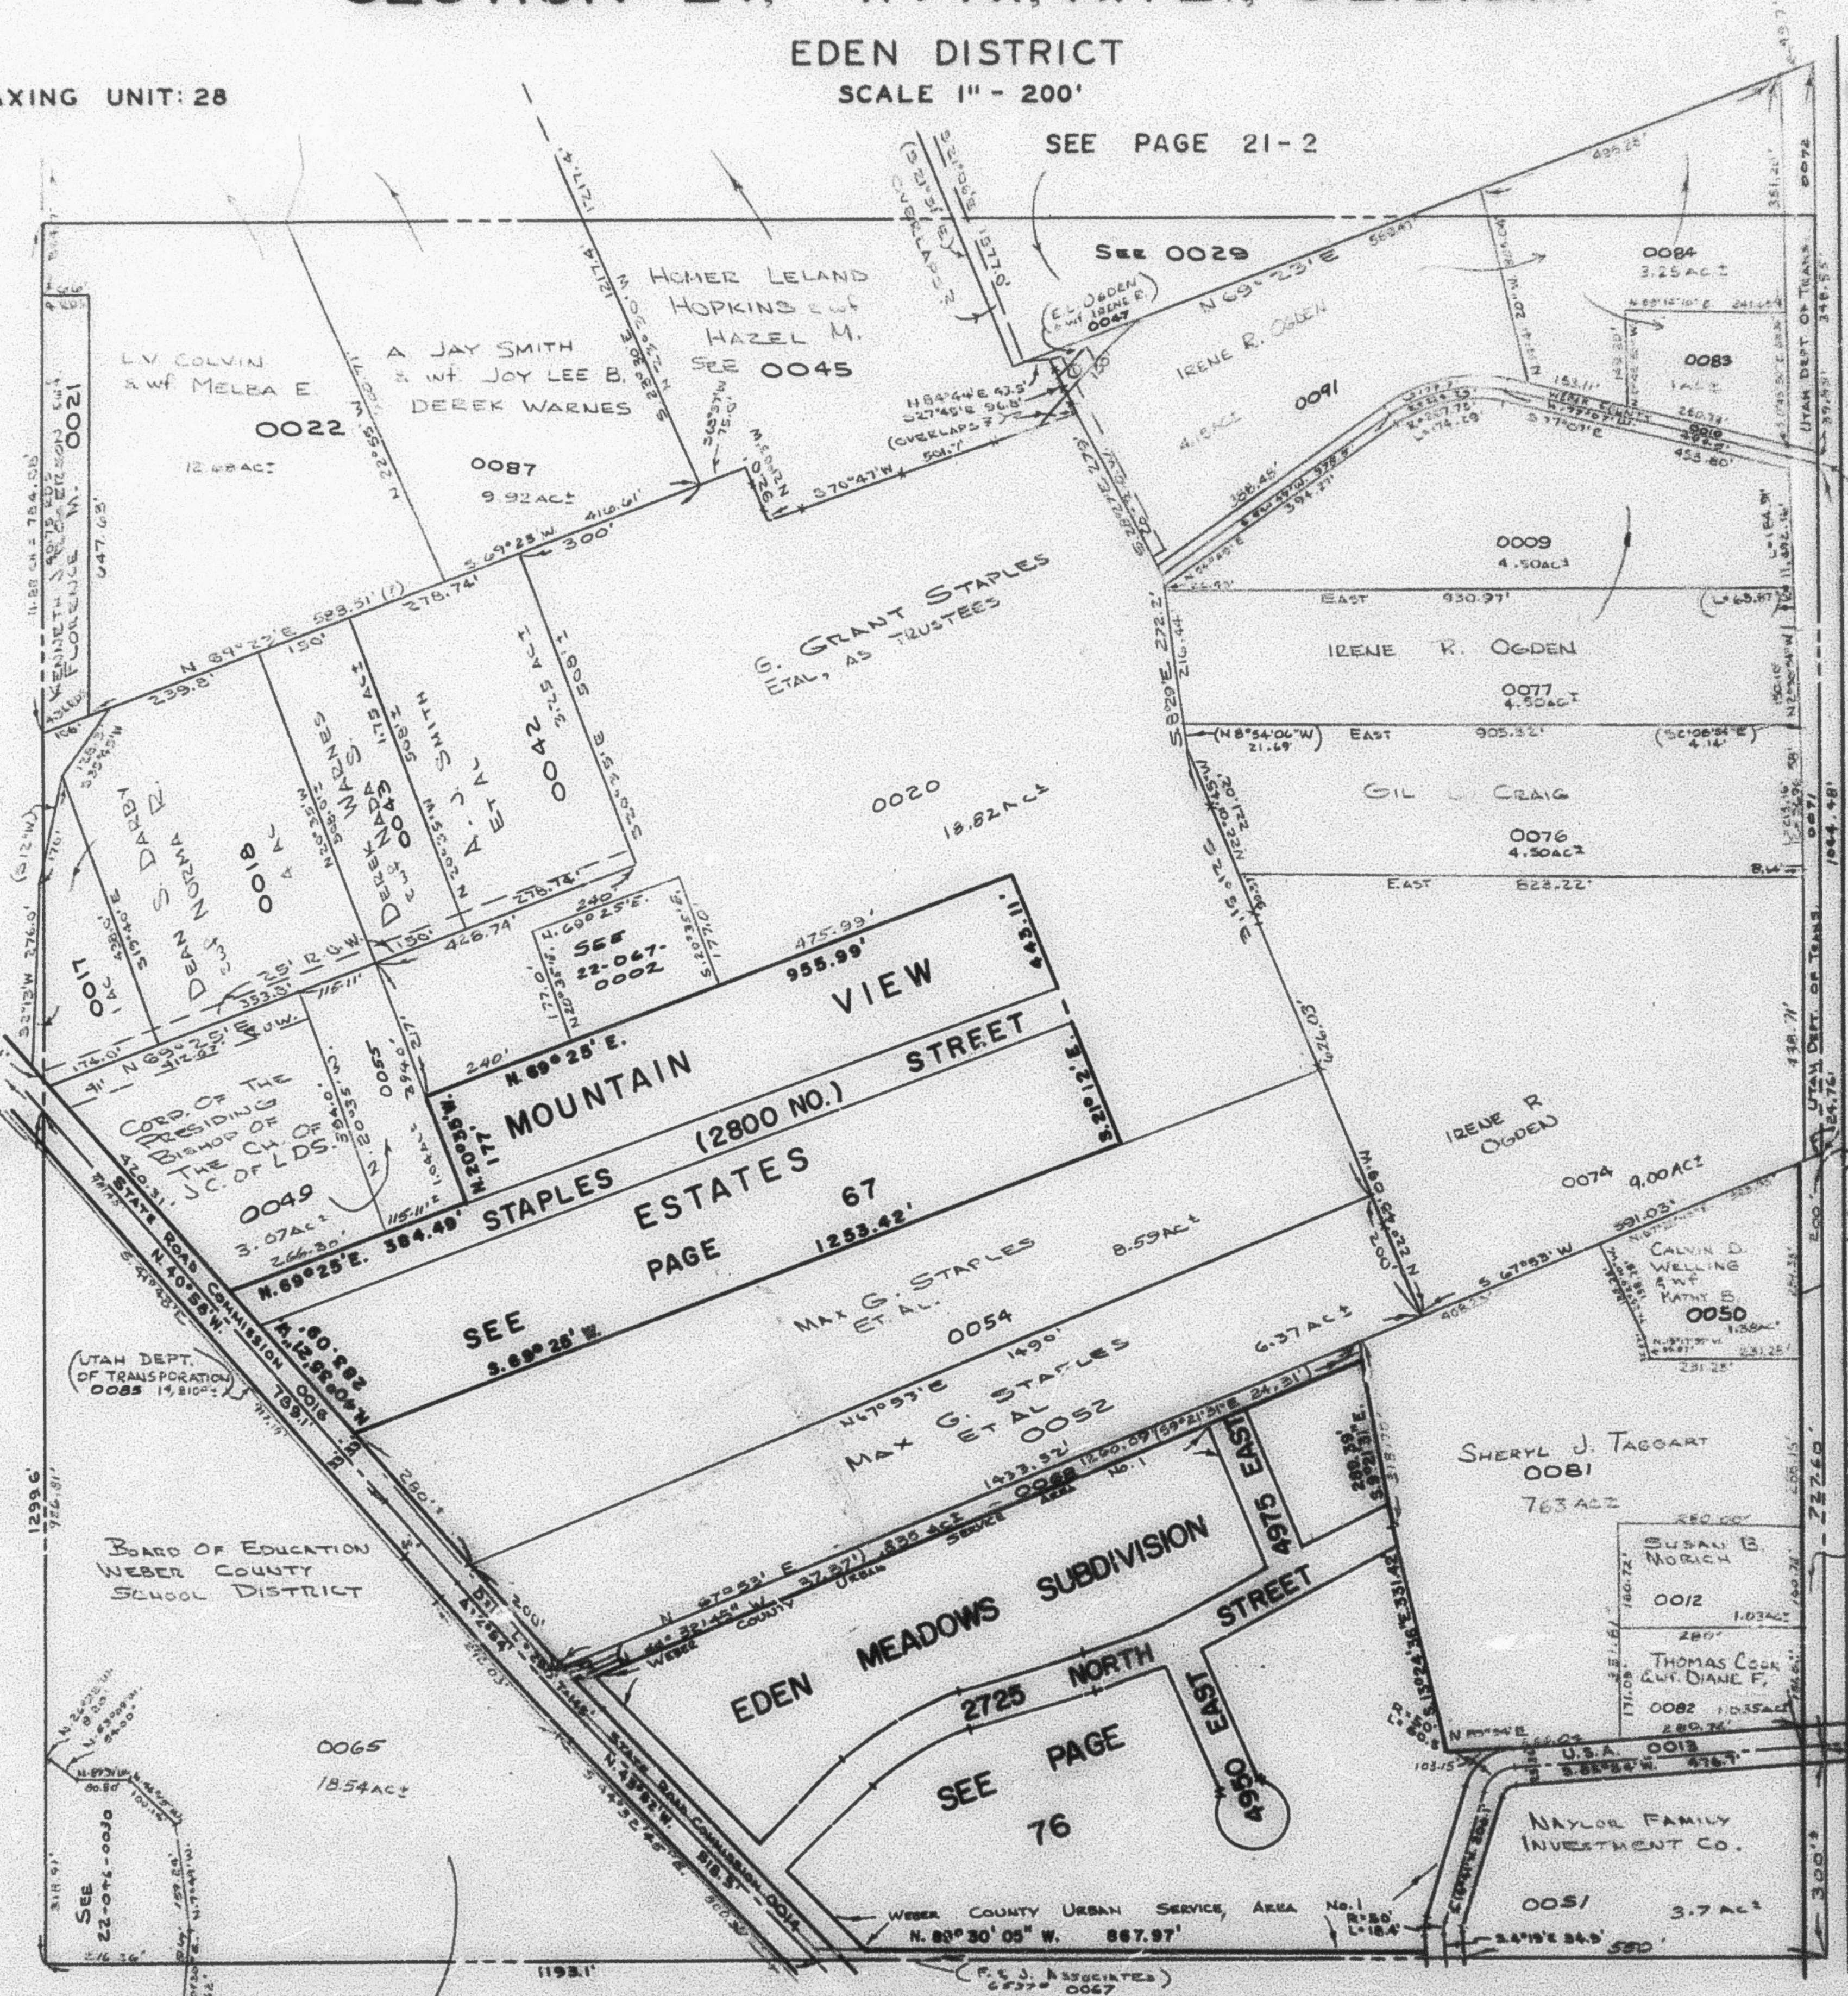

SEE PAGE 46

NOTE: THIS QUARTER IS NOT A STANDARD.