


S.W. 1/4
SECTION 27, T.7N., R.1E., S.L.B.&M.

21-1

TAXING UNIT: 26,102

EDEN DISTRICT
SCALE 1" = 200'

SEE PAGE 21-2

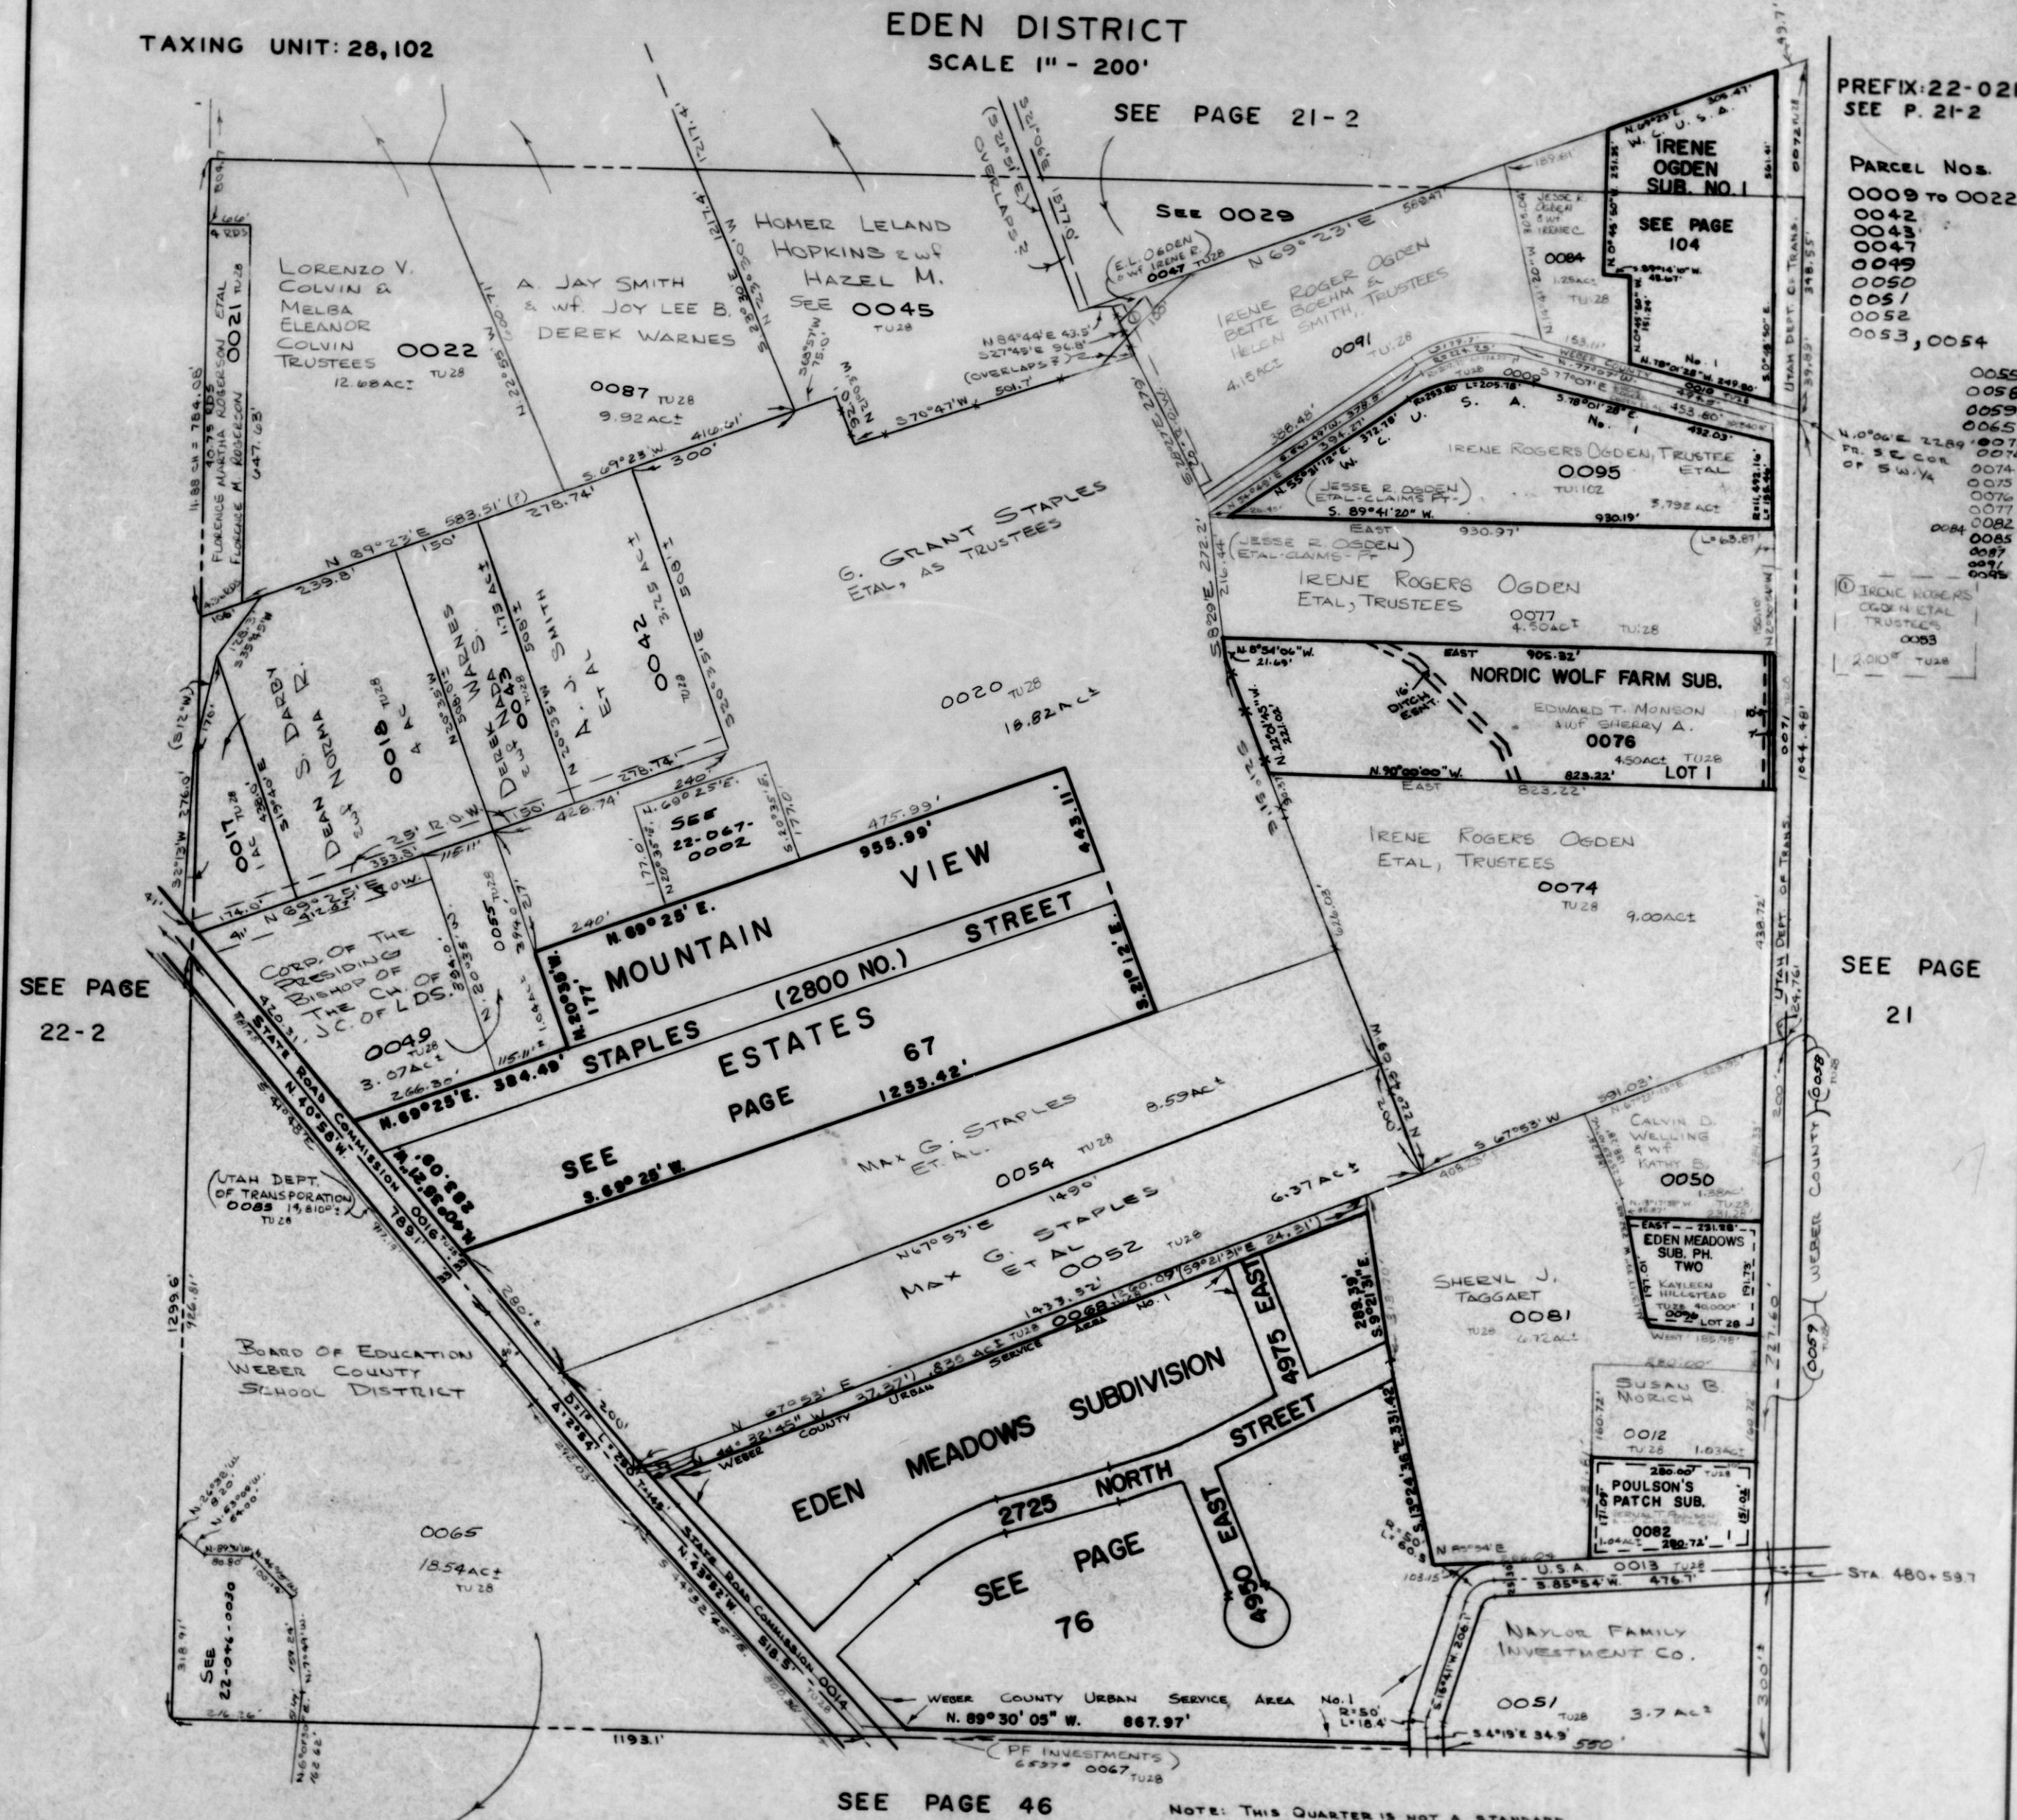

PREFIX: 22-021
SEE P. 21-2

PARCEL NOS.
0009 TO 0022
0042
0043
0047
0049
0050
0051
0052
0053, 0054

0055
0056
0059
0065
0071
0072
0073
0074
0075
0076
0077
0082
0085
0087
0091
0095

IRENE ROGERS
OGDEN ETAL
TRUSTEES
0083
2.00 AC. TUB

SEE PAGE
21

SEE PAGE
22-2

SEE PAGE 46

NOTE: THIS QUARTER IS NOT A STANDARD.