

SECTION 27, T.7N., R.1E., S.L.B.&M.

21


TAXING UNIT: 26,203

EDEN DISTRICT

SCALE 1" = 400'

PREFIX: 22-021
ALSO, SEE P. 21-1&21-2

SEE PAGE 16

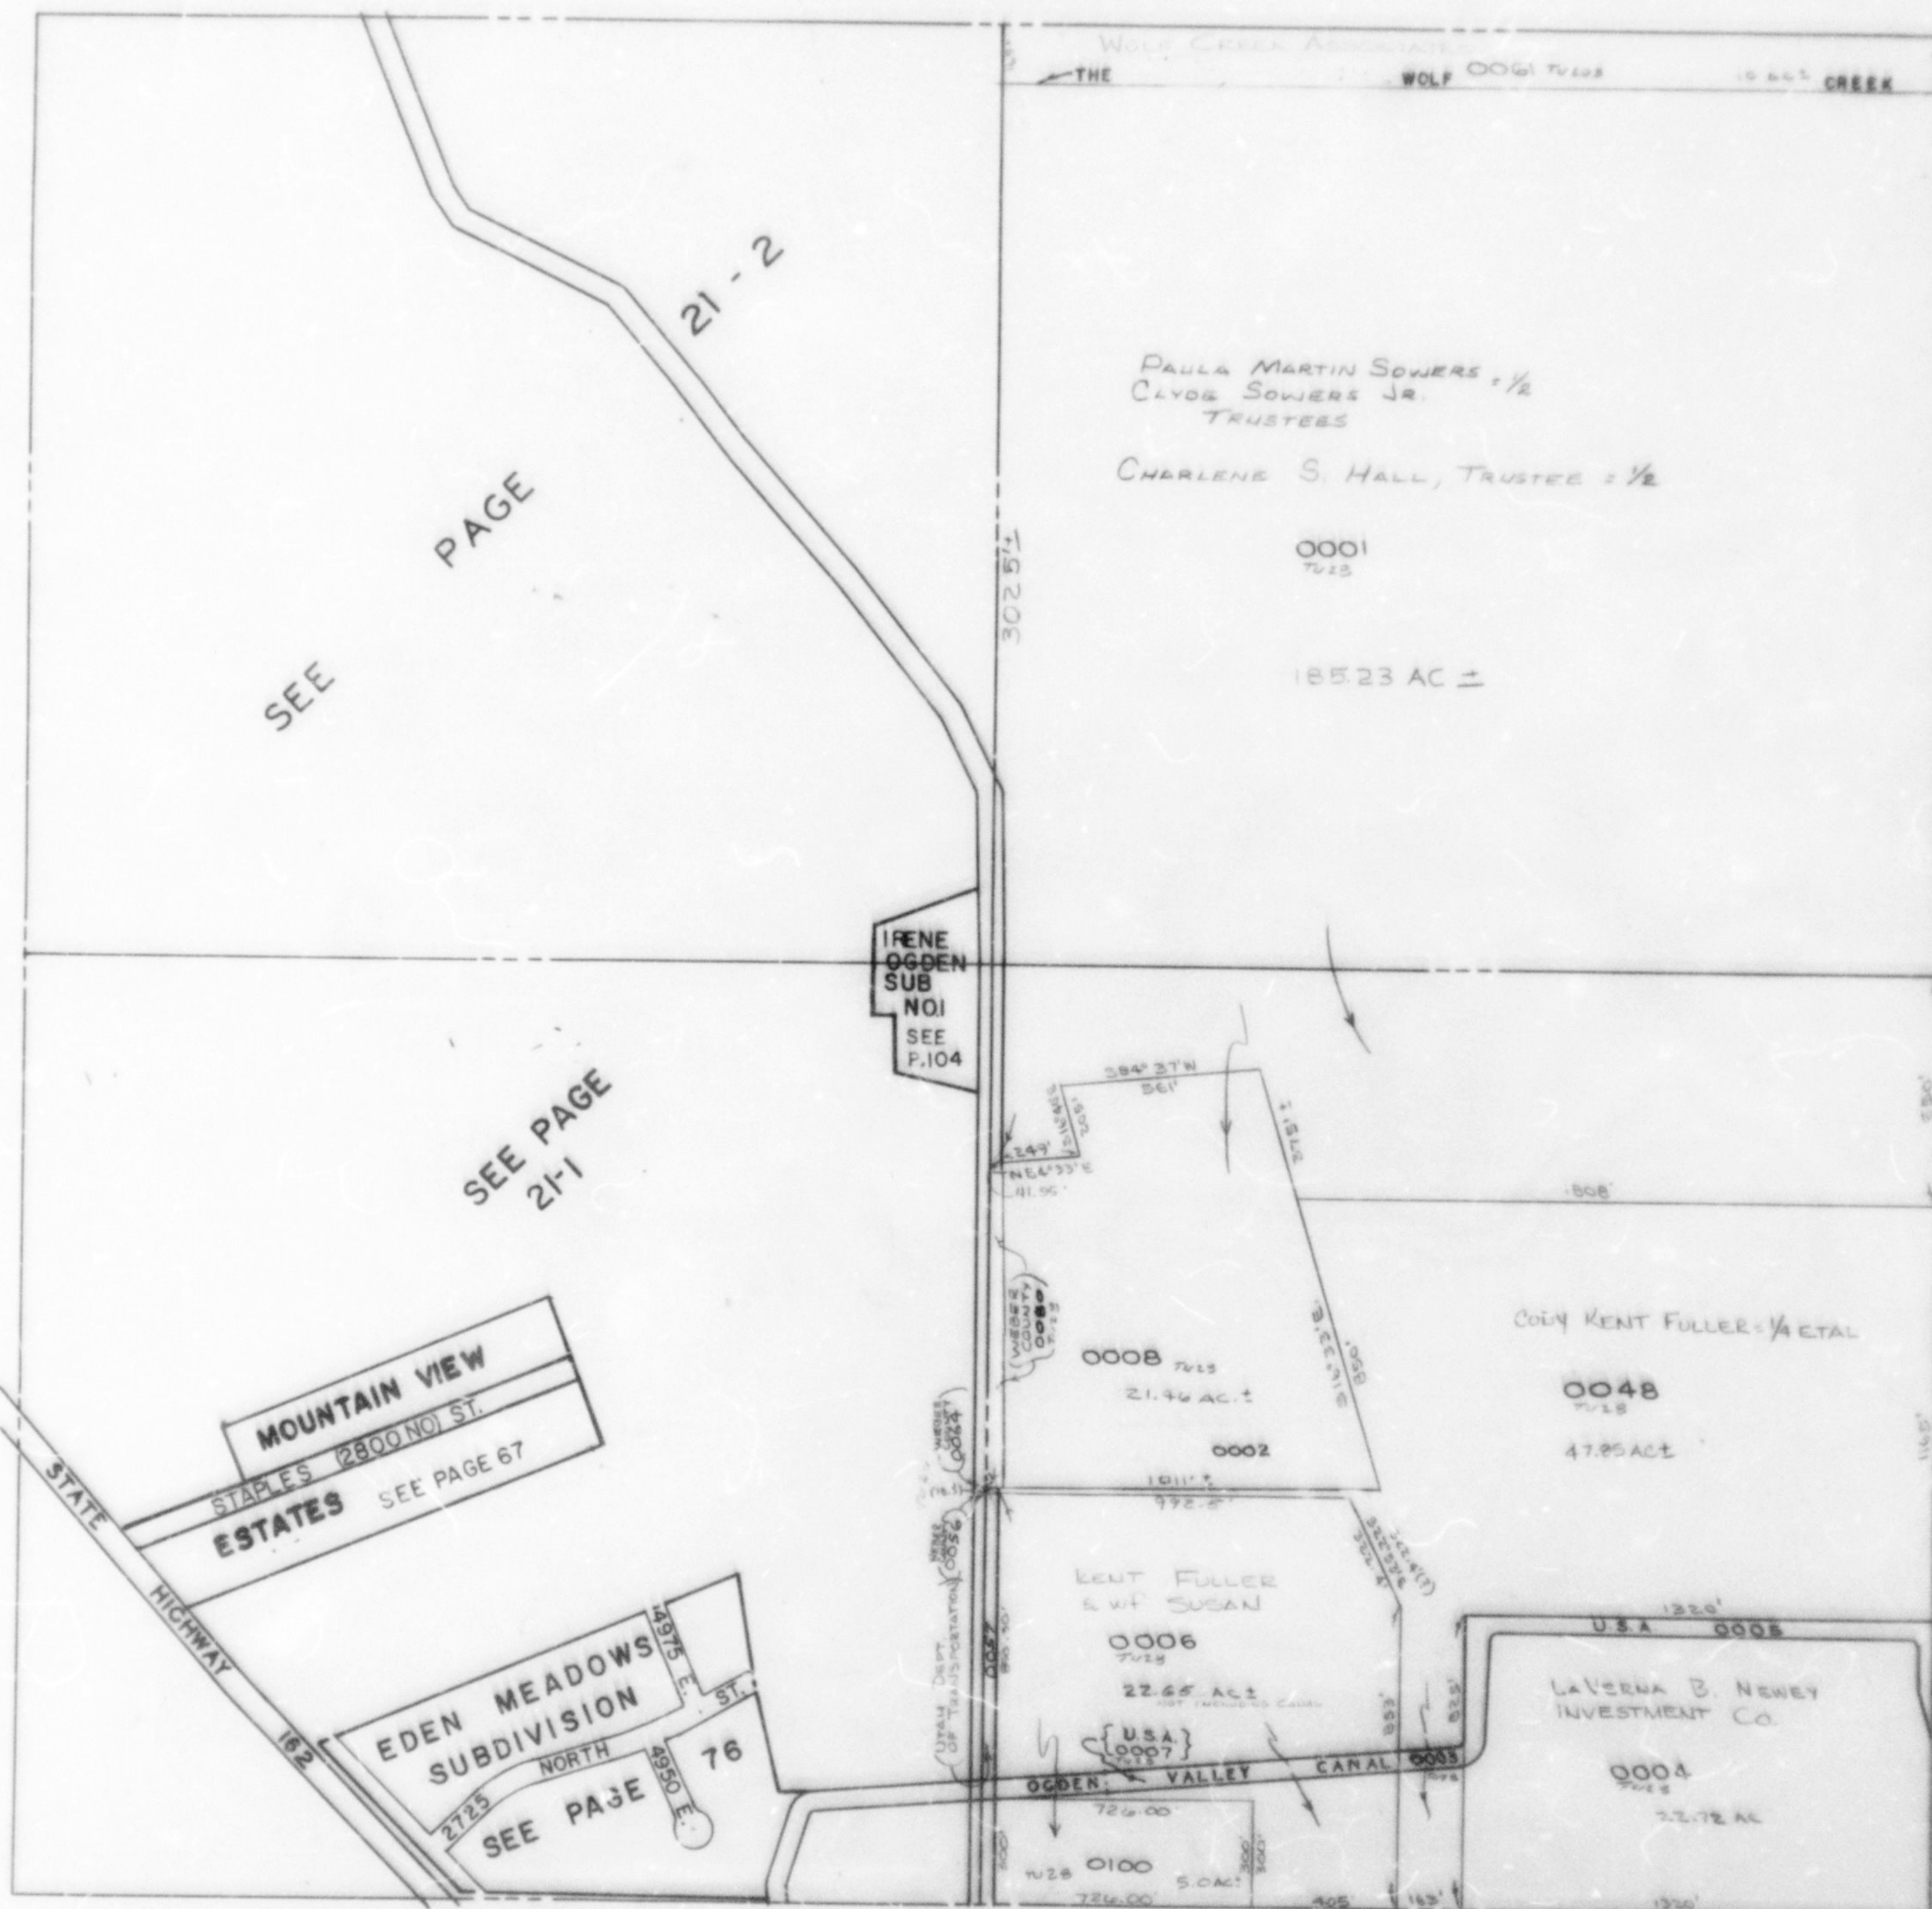

PARCEL Nos.
0001 to 0008
0048
0056
0057
0061
0064
0100

SEWER
IMPROVEMENT

DISTRICT

SEE PAGE
22

SEE PAGE
20

SEE PAGE
21-1

MOUNTAIN VIEW
STAPLES (2800 NO) ST.
ESTATES SEE PAGE 67

EDEN MEADOWS
SUBDIVISION
NORTH
76
SEE PAGE

SEE PAGE 46

SEE PAGE 45

NOTE: THIS SECTION IS NOT A STANDARD.