

S.E. 1/4

23-3

SECTION 29, T.7N., R.1E., S.L.B.&M.

LIBERTY DISTRICT


TAXING UNIT: 36, 219, 220

SCALE 1" = 200'

SEE PAGE 23-1

PREFIX: 22-023

ALSO SEE PAGES 23-4, 5, 6

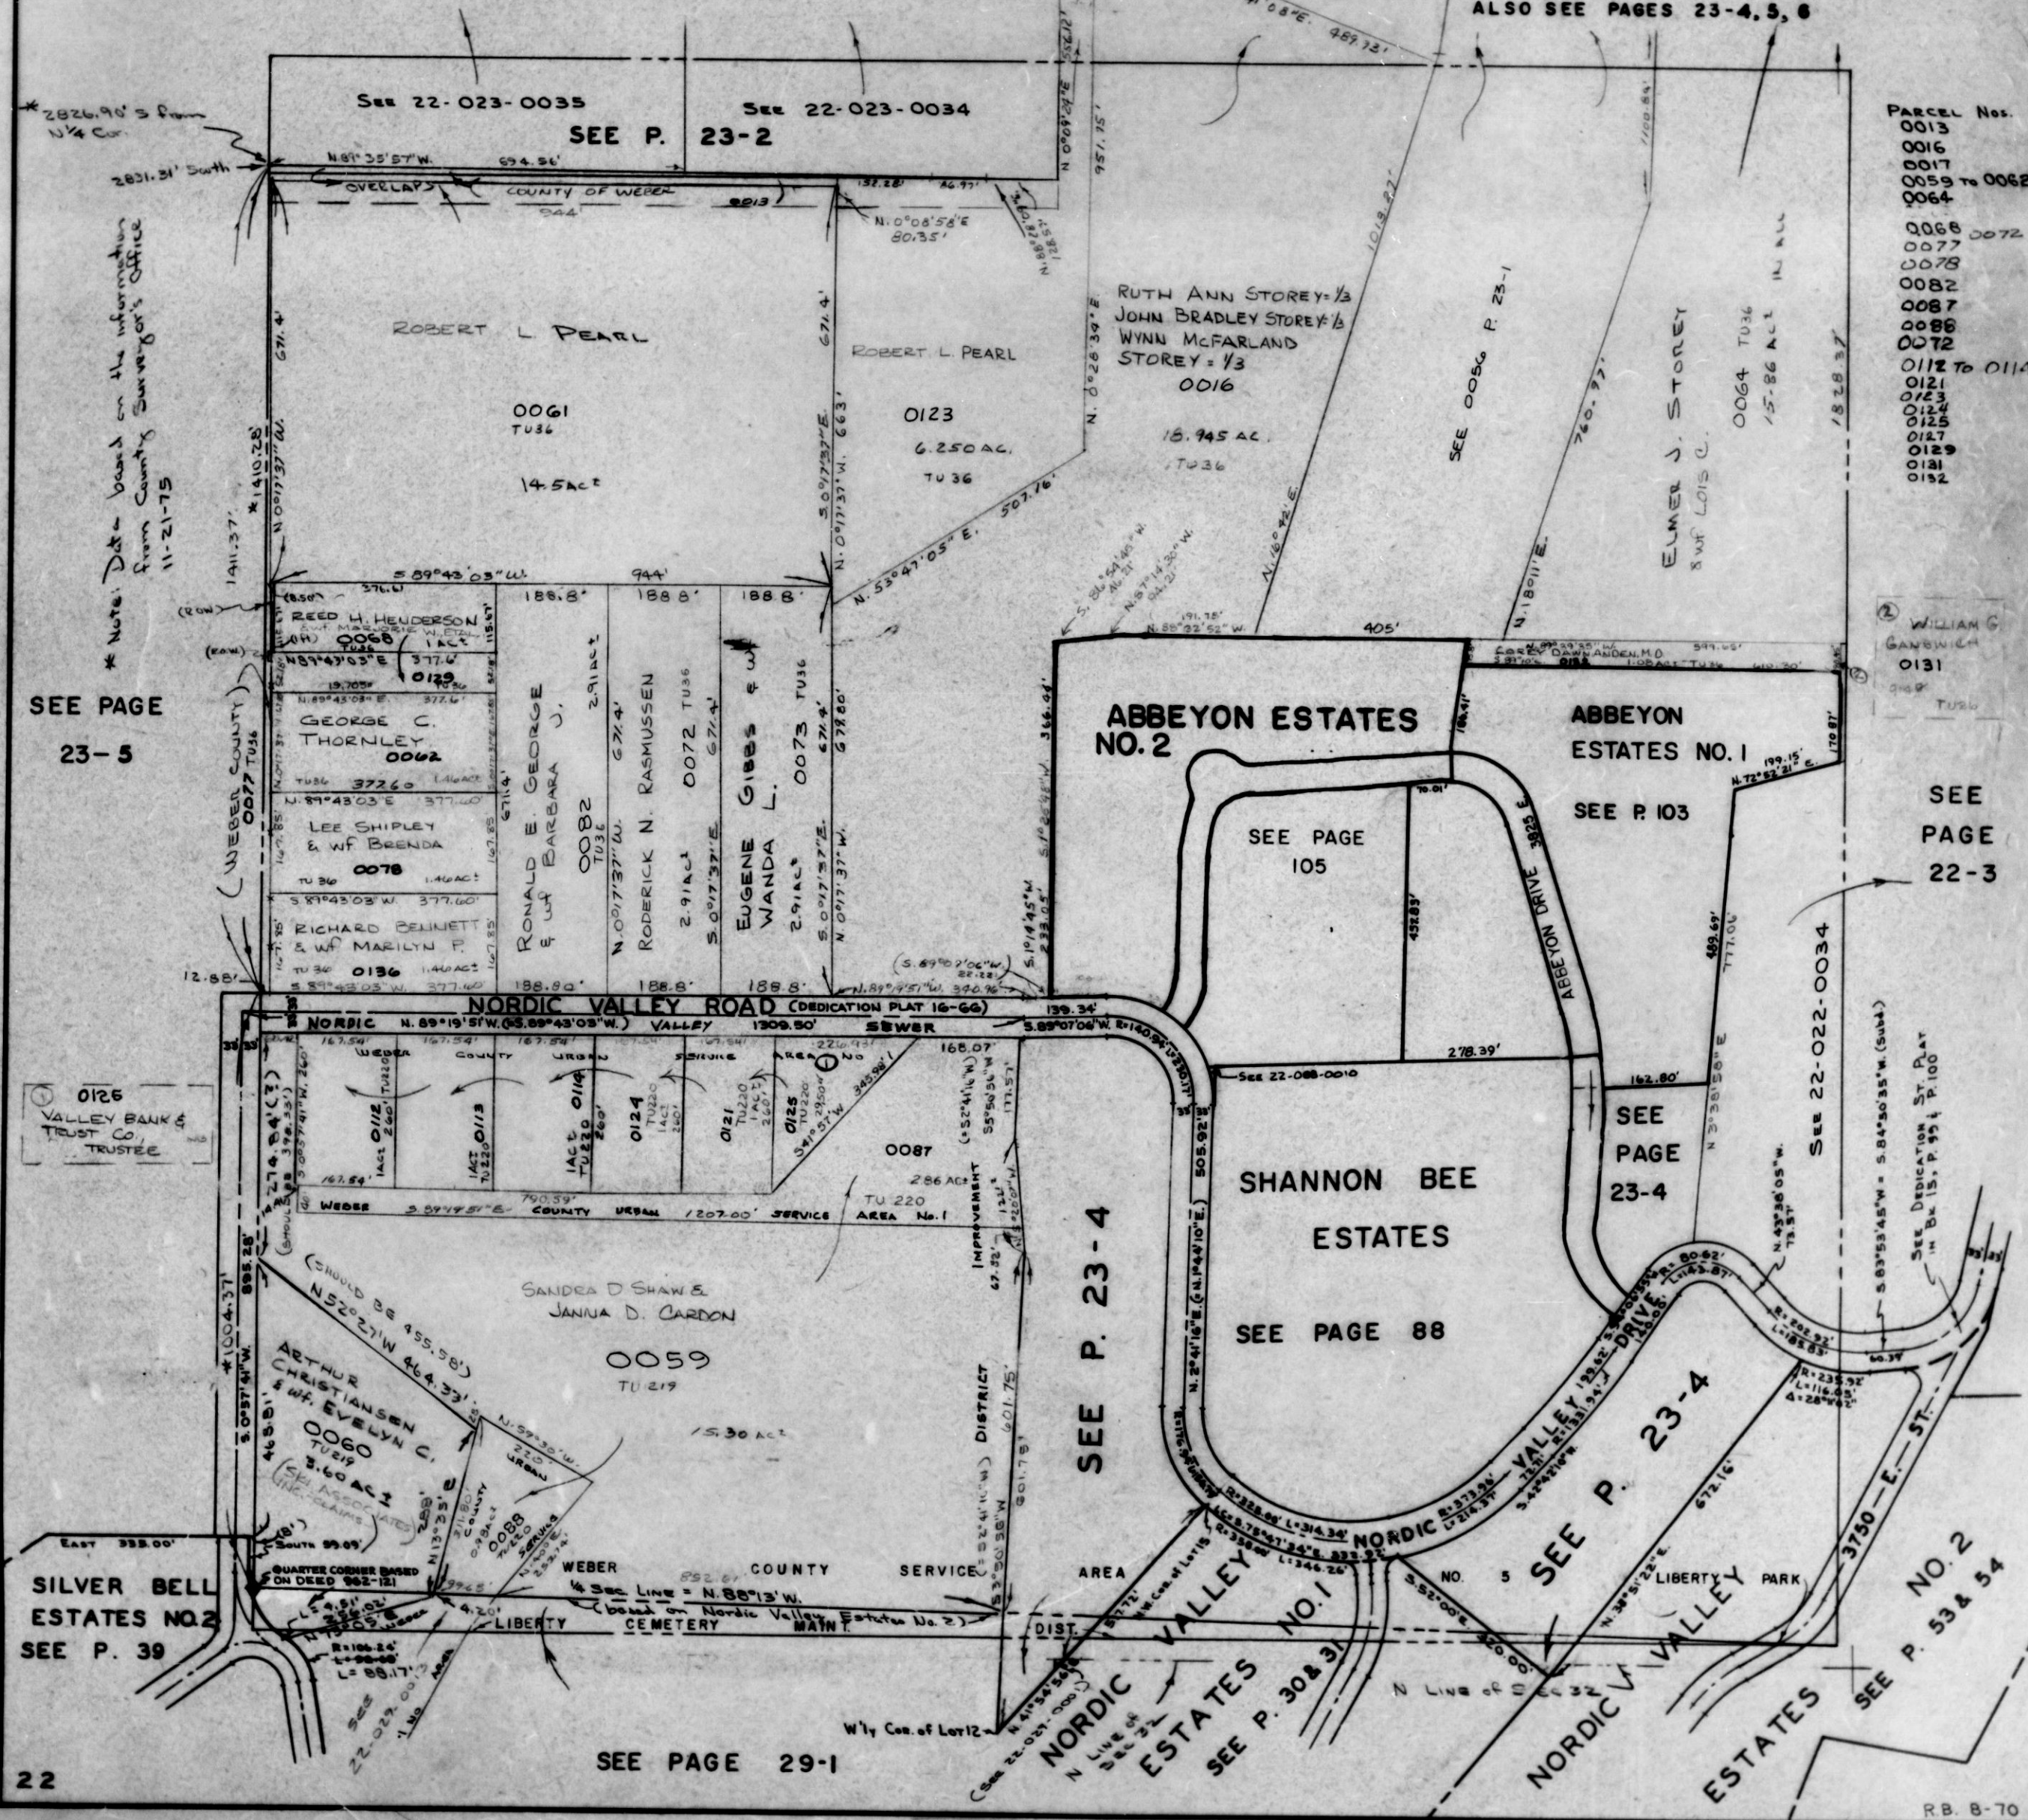

SEE PAGE
23-5

PARCEL Nos.
0013
0016
0017
0059 to 0062
0064

0068
0072
0077
0078
0082
0087
0088
0092
0112 to 0114
0121
0123
0124
0125
0127
0129
0131
0132

WILLIAM C.
GARDNER
0131
TUSG

SEE
PAGE
22-3

SEE P. 23-4

SEE
PAGE
23-4

SEE P. 23-4

SILVER BELL
ESTATES NO. 2
SEE P. 39

SEE PAGE 29-1

RB. B-70