

PART OF SOUTH 1/2 OF SECTION 19 & PART OF NORTH 1/2 OF SECTION 30, T.7N., R.1E., S.1B.&M.

26

SPRING MOUNTAIN RANCHETTES

LOTS 1-8, 11-21, 30, 31, A, E & F

TAXING UNIT: 36


LIBERTY DISTRICT

PREFIX: 22-026

EXCEPT WHERE OTHERWISE SHOWN
ALL LOTS ARE OWNED BY:
SPRING MOUNTAIN RANCH,
A PARTNERSHIP

SCALE 1"=100'

COMMON AREAS "A" "E" "F" & LIBERTY CEMETERY MAINTENANCE DISTRICT
ALL PRIVATE STREETS OWNED
BY SPRING MOUNTAIN LOT
OWNERS ASSOCIATION
SEE PAGE 9-1

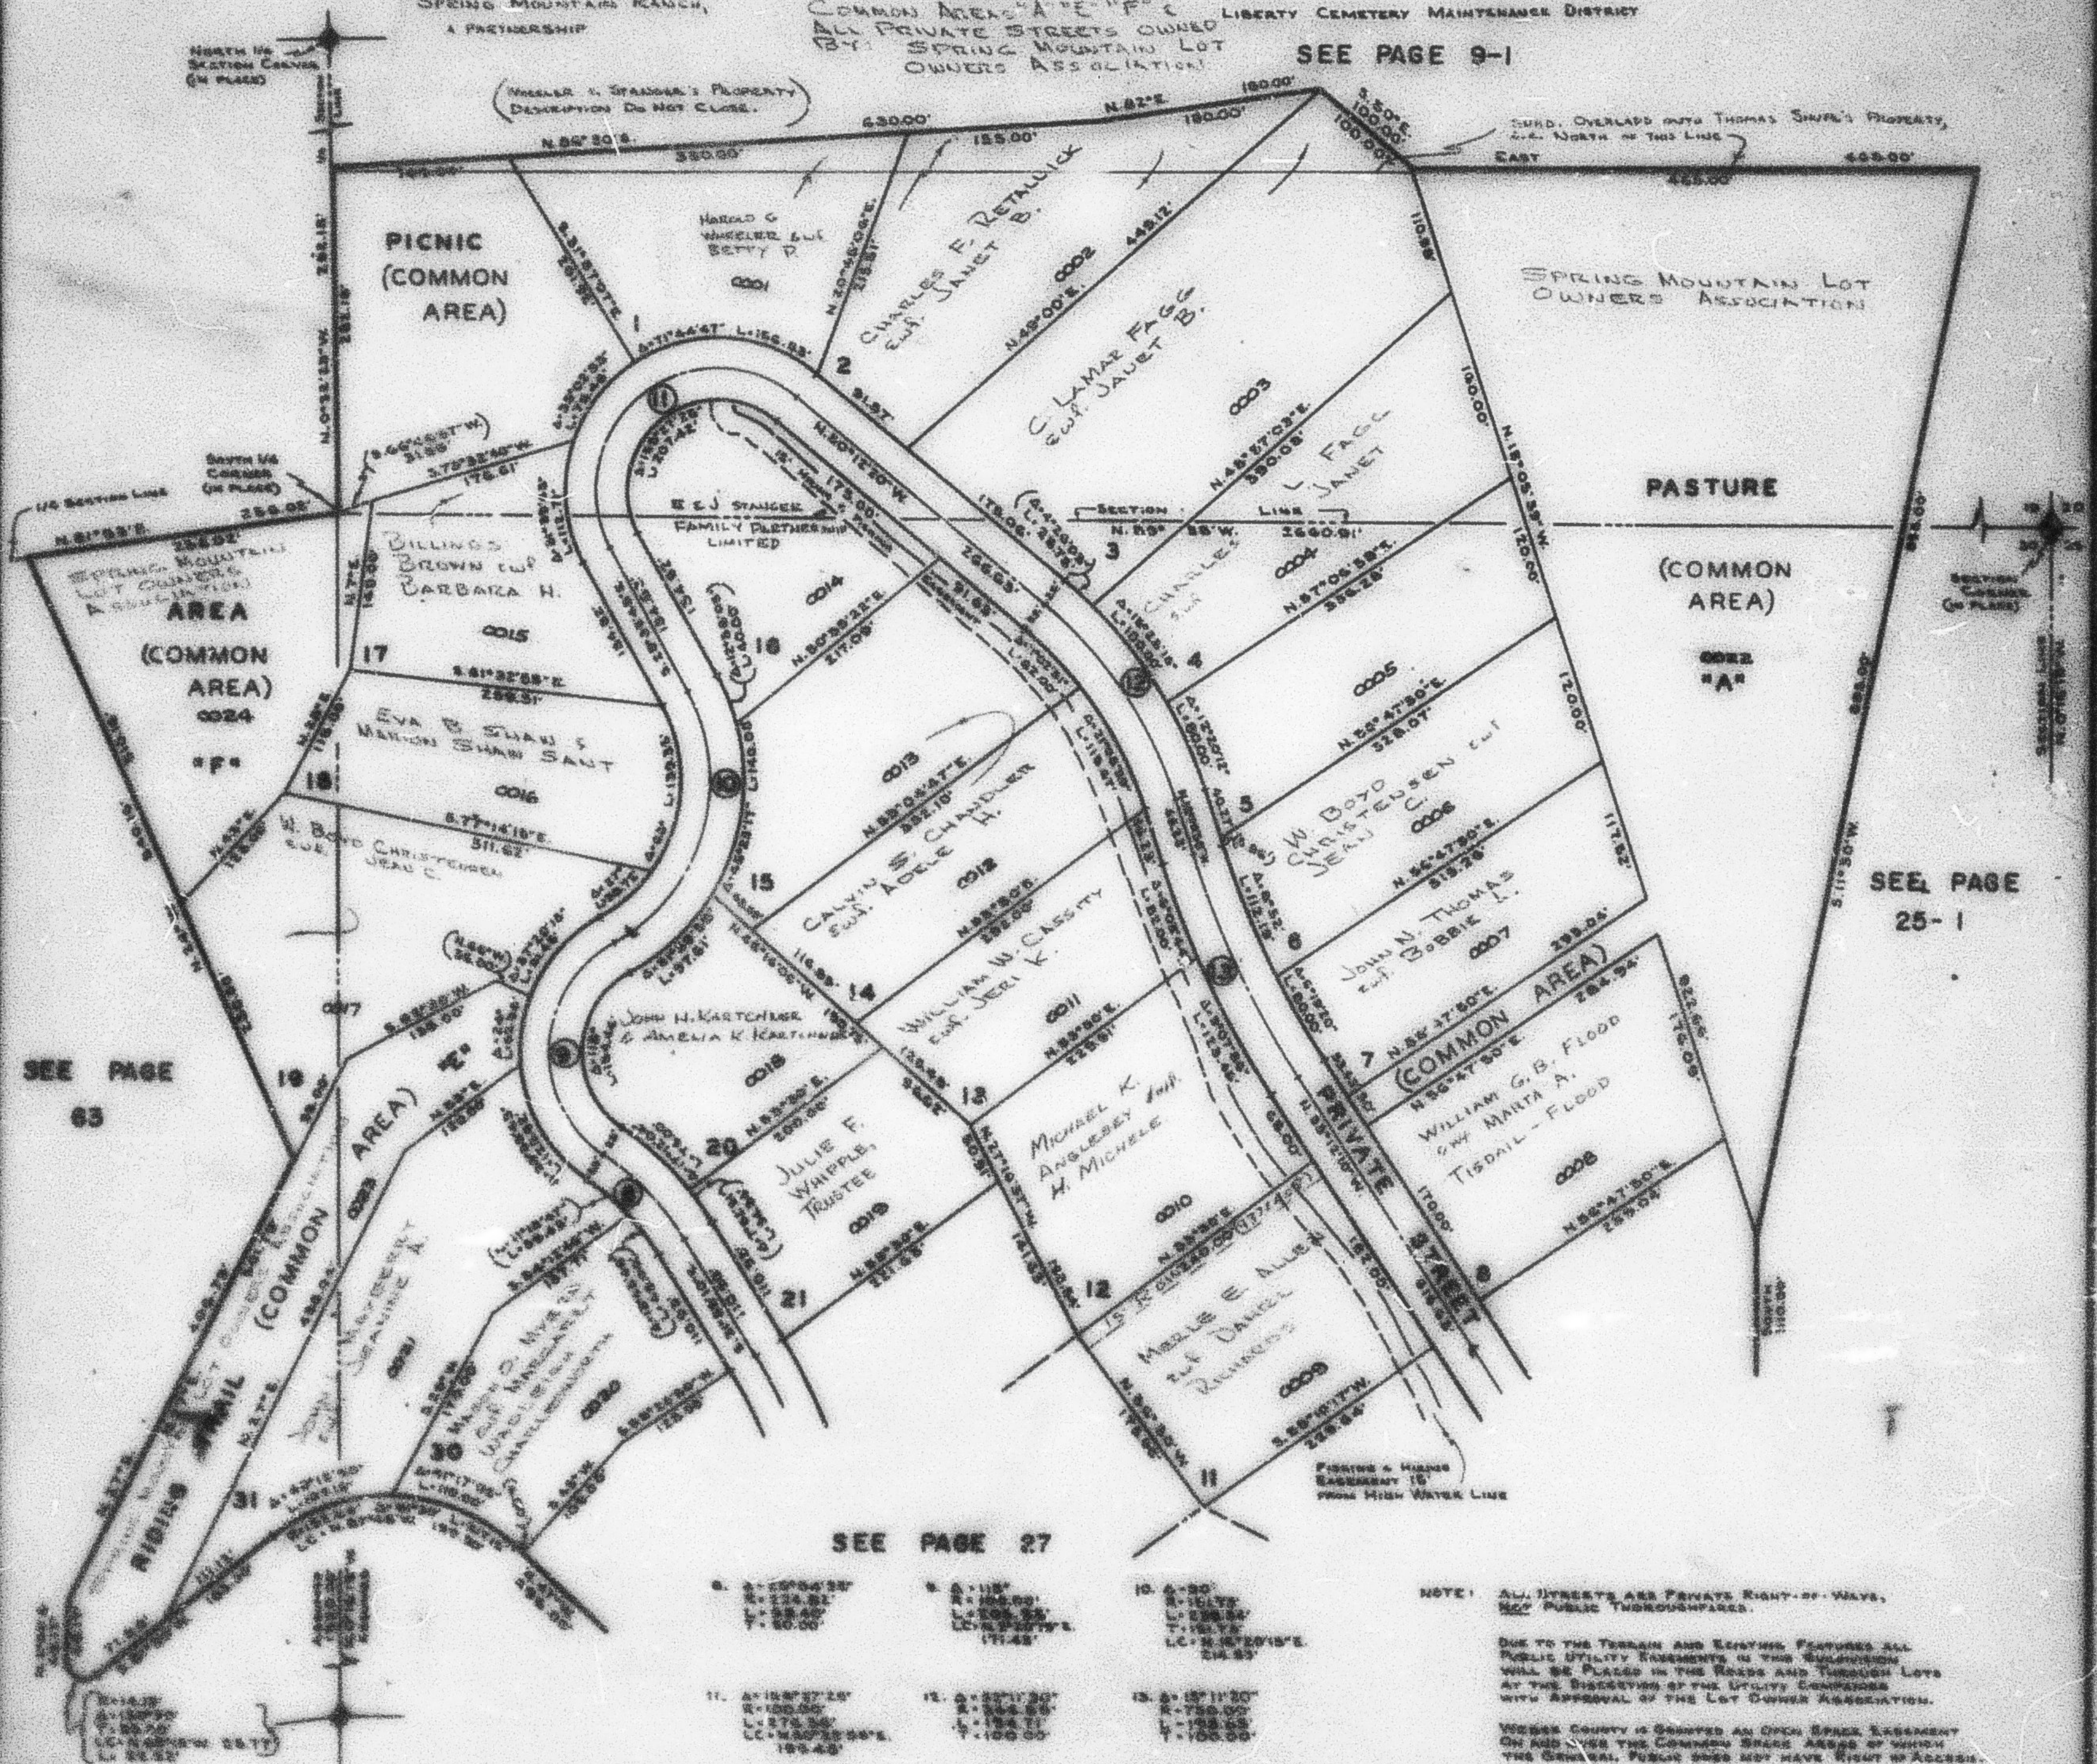

SEE PAGE
63

SEE PAGE 27

NOTE: ALL STREETS ARE PRIVATE RIGHT-OF-WAY,
NOT PUBLIC THROUGHFARES.

DUE TO THE TERRAIN AND EXISTING FEATURES ALL
PUBLIC UTILITY EASEMENTS IN THE RANCHES
WILL BE PLACED IN THE RAILS AND THROUGH LOTS
AT THE DISCRETION OF THE LOT OWNERS ASSOCIATION
WITH APPROVAL OF THE LOT OWNER ASSOCIATION.

WISCONSIN COUNTY IS GRANTED AN OPEN SPACE EASEMENT
ON AND OVER THE COMMON SPACE AREAS OF WHICH
THE GENERAL PUBLIC DOES NOT HAVE RIGHT OF ACCESS.

22