

PART OF SOUTH 1/2 OF SECTION 19 & PART OF NORTH 1/2 OF SECTION 30, T.7N., R.1E., S.L.B.&M.

26

SPRING MOUNTAIN RANCHETTES

LOTS 1-8, 11-21, 30, 31, A, E & F

TAXING UNIT 36

LIBERTY DISTRICT

PREFIX 22-026


SCALE 1"=100'

EXCEPT WHERE OTHERWISE SHOWN
ALL LOTS ARE OWNED BY:
SPRING MOUNTAIN RANCH,
A PARTNERSHIP

COMMON AREAS "A", "E" & "F"
ALL PRIVATE STREETS OWNED
BY SPRING MOUNTAIN LOT
OWNERS ASSOCIATION

LIBERTY CEMETERY MAINTENANCE DISTRICT

SEE PAGE 9-1

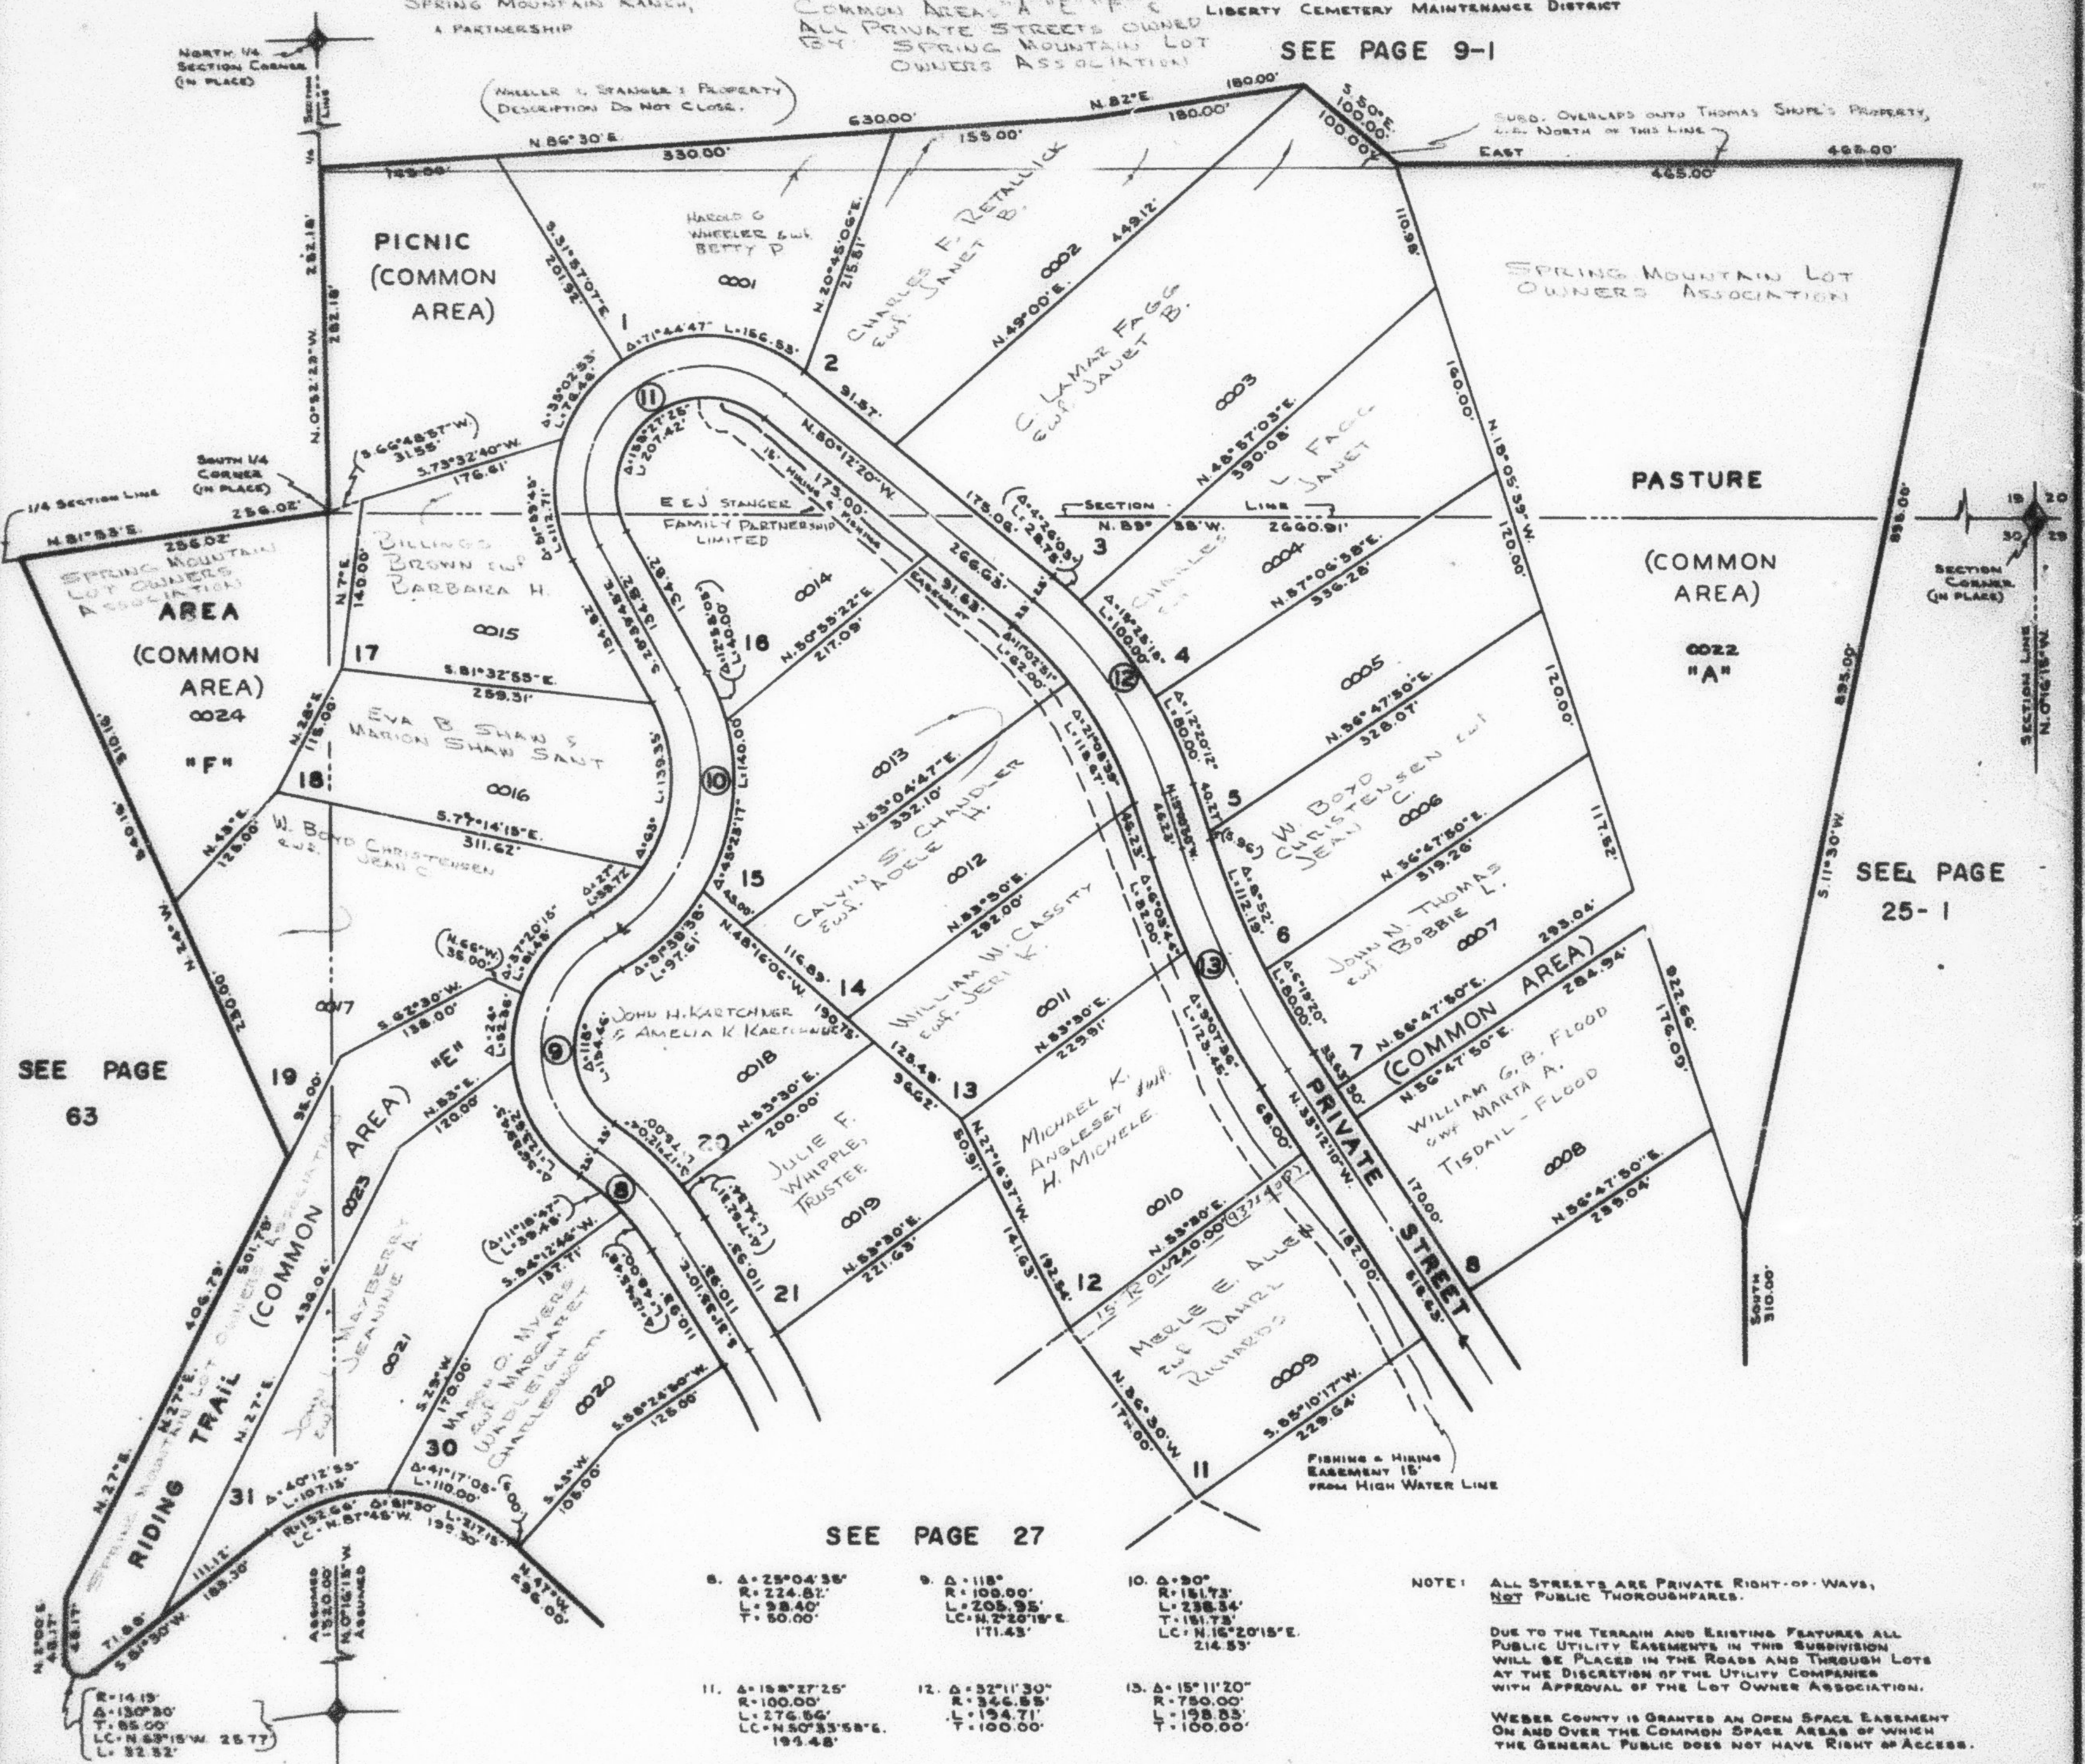

22

D.R. 12-67