


PART OF THE SOUTH 1/2, OF SEC. 19, T.7N., R.1E., S.L.B. & M.  
**SPRING MOUNTAIN RANCHETTES**

TAXING UNIT: 36

LISTS 9, 10, 22-29, B, C, & D  
 LIBERTY DISTRICT  
 SCALE 1" = 100'

SEE PAGE 26

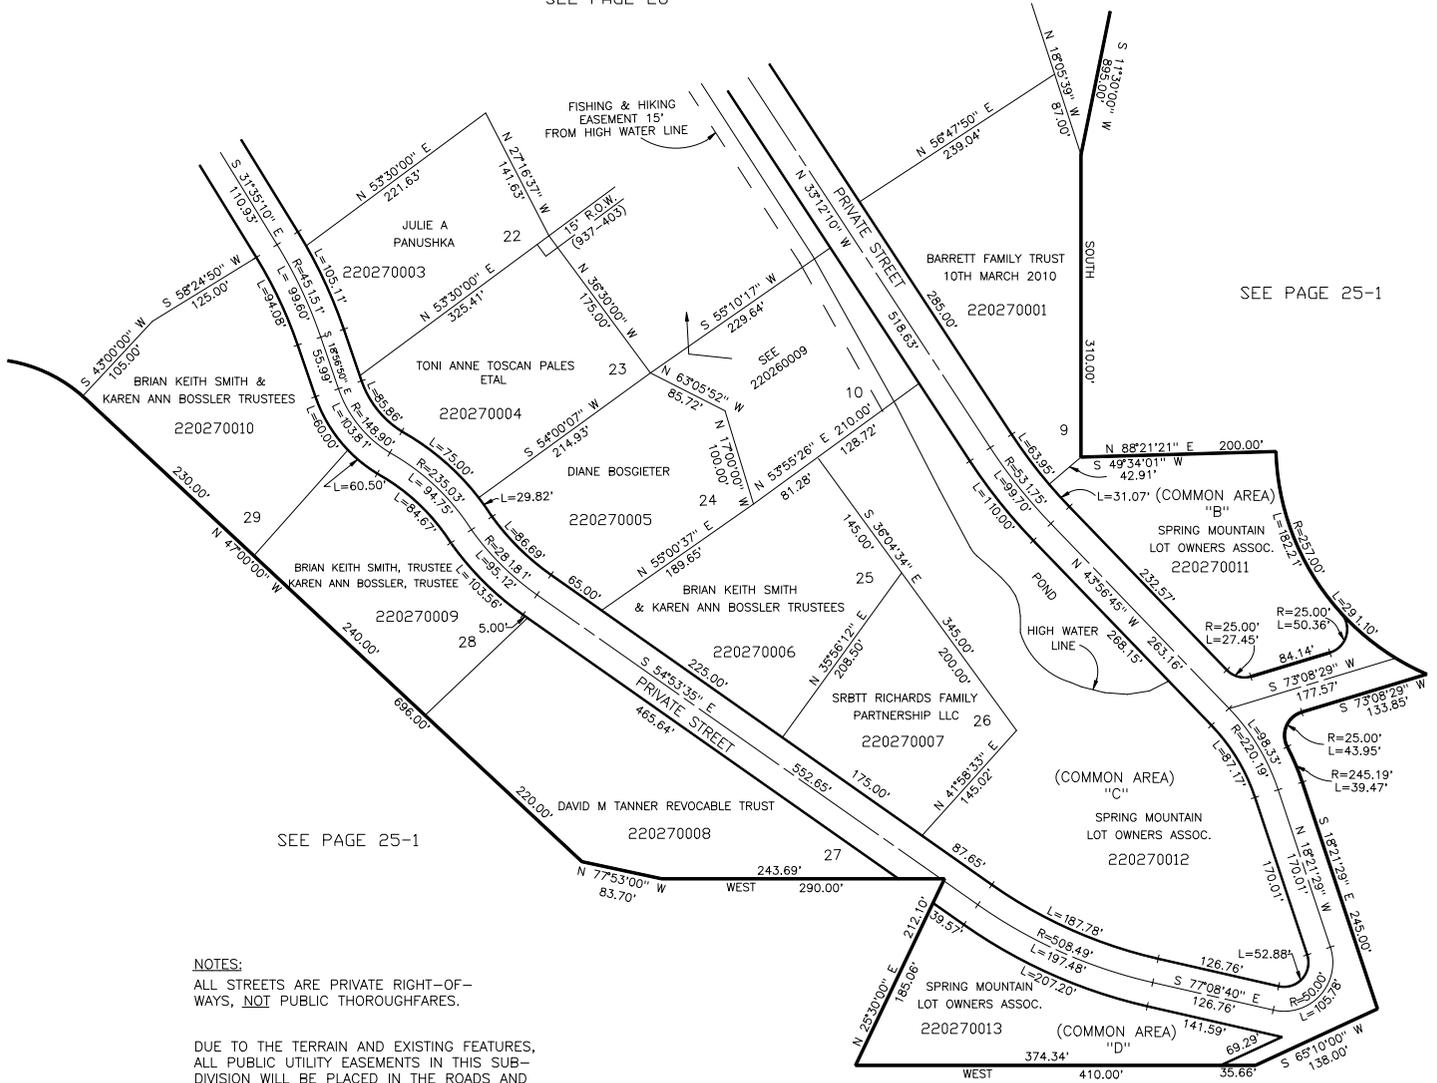

SEE PAGE 25-1

SEE PAGE 25-1

SEE PAGE 25-1

**NOTES:**  
 ALL STREETS ARE PRIVATE RIGHT-OF-WAYS, NOT PUBLIC THOROUGHFARES.

DUE TO THE TERRAIN AND EXISTING FEATURES, ALL PUBLIC UTILITY EASEMENTS IN THIS SUB-DIVISION WILL BE PLACED IN THE ROADS AND THROUGH LOTS AT THE DISCRETION OF THE UTILITY COMPANIES WITH APPROVAL OF THE LOT OWNER ASSOCIATION.

WEBER COUNTY IS GRANTED AN OPEN SPACE EASEMENT ON AND OVER THE COMMON SPACE AREAS OF WHICH THE GENERAL PUBLIC DOES NOT HAVE RIGHT OF ACCESS.

FOR COMPLETE ENG DATA SEE ORIGINAL DEDICATION PLAT IN BOOK 15, PAGES 75 & 76 OF RECORDS.