

# NORDIC VALLEY ESTATES NO. 1


TAXING UNIT 28

LOTS 1-9 & 22-29

PREFIX 22-030

WEBER COUNTY

SCALE 1" = 100'

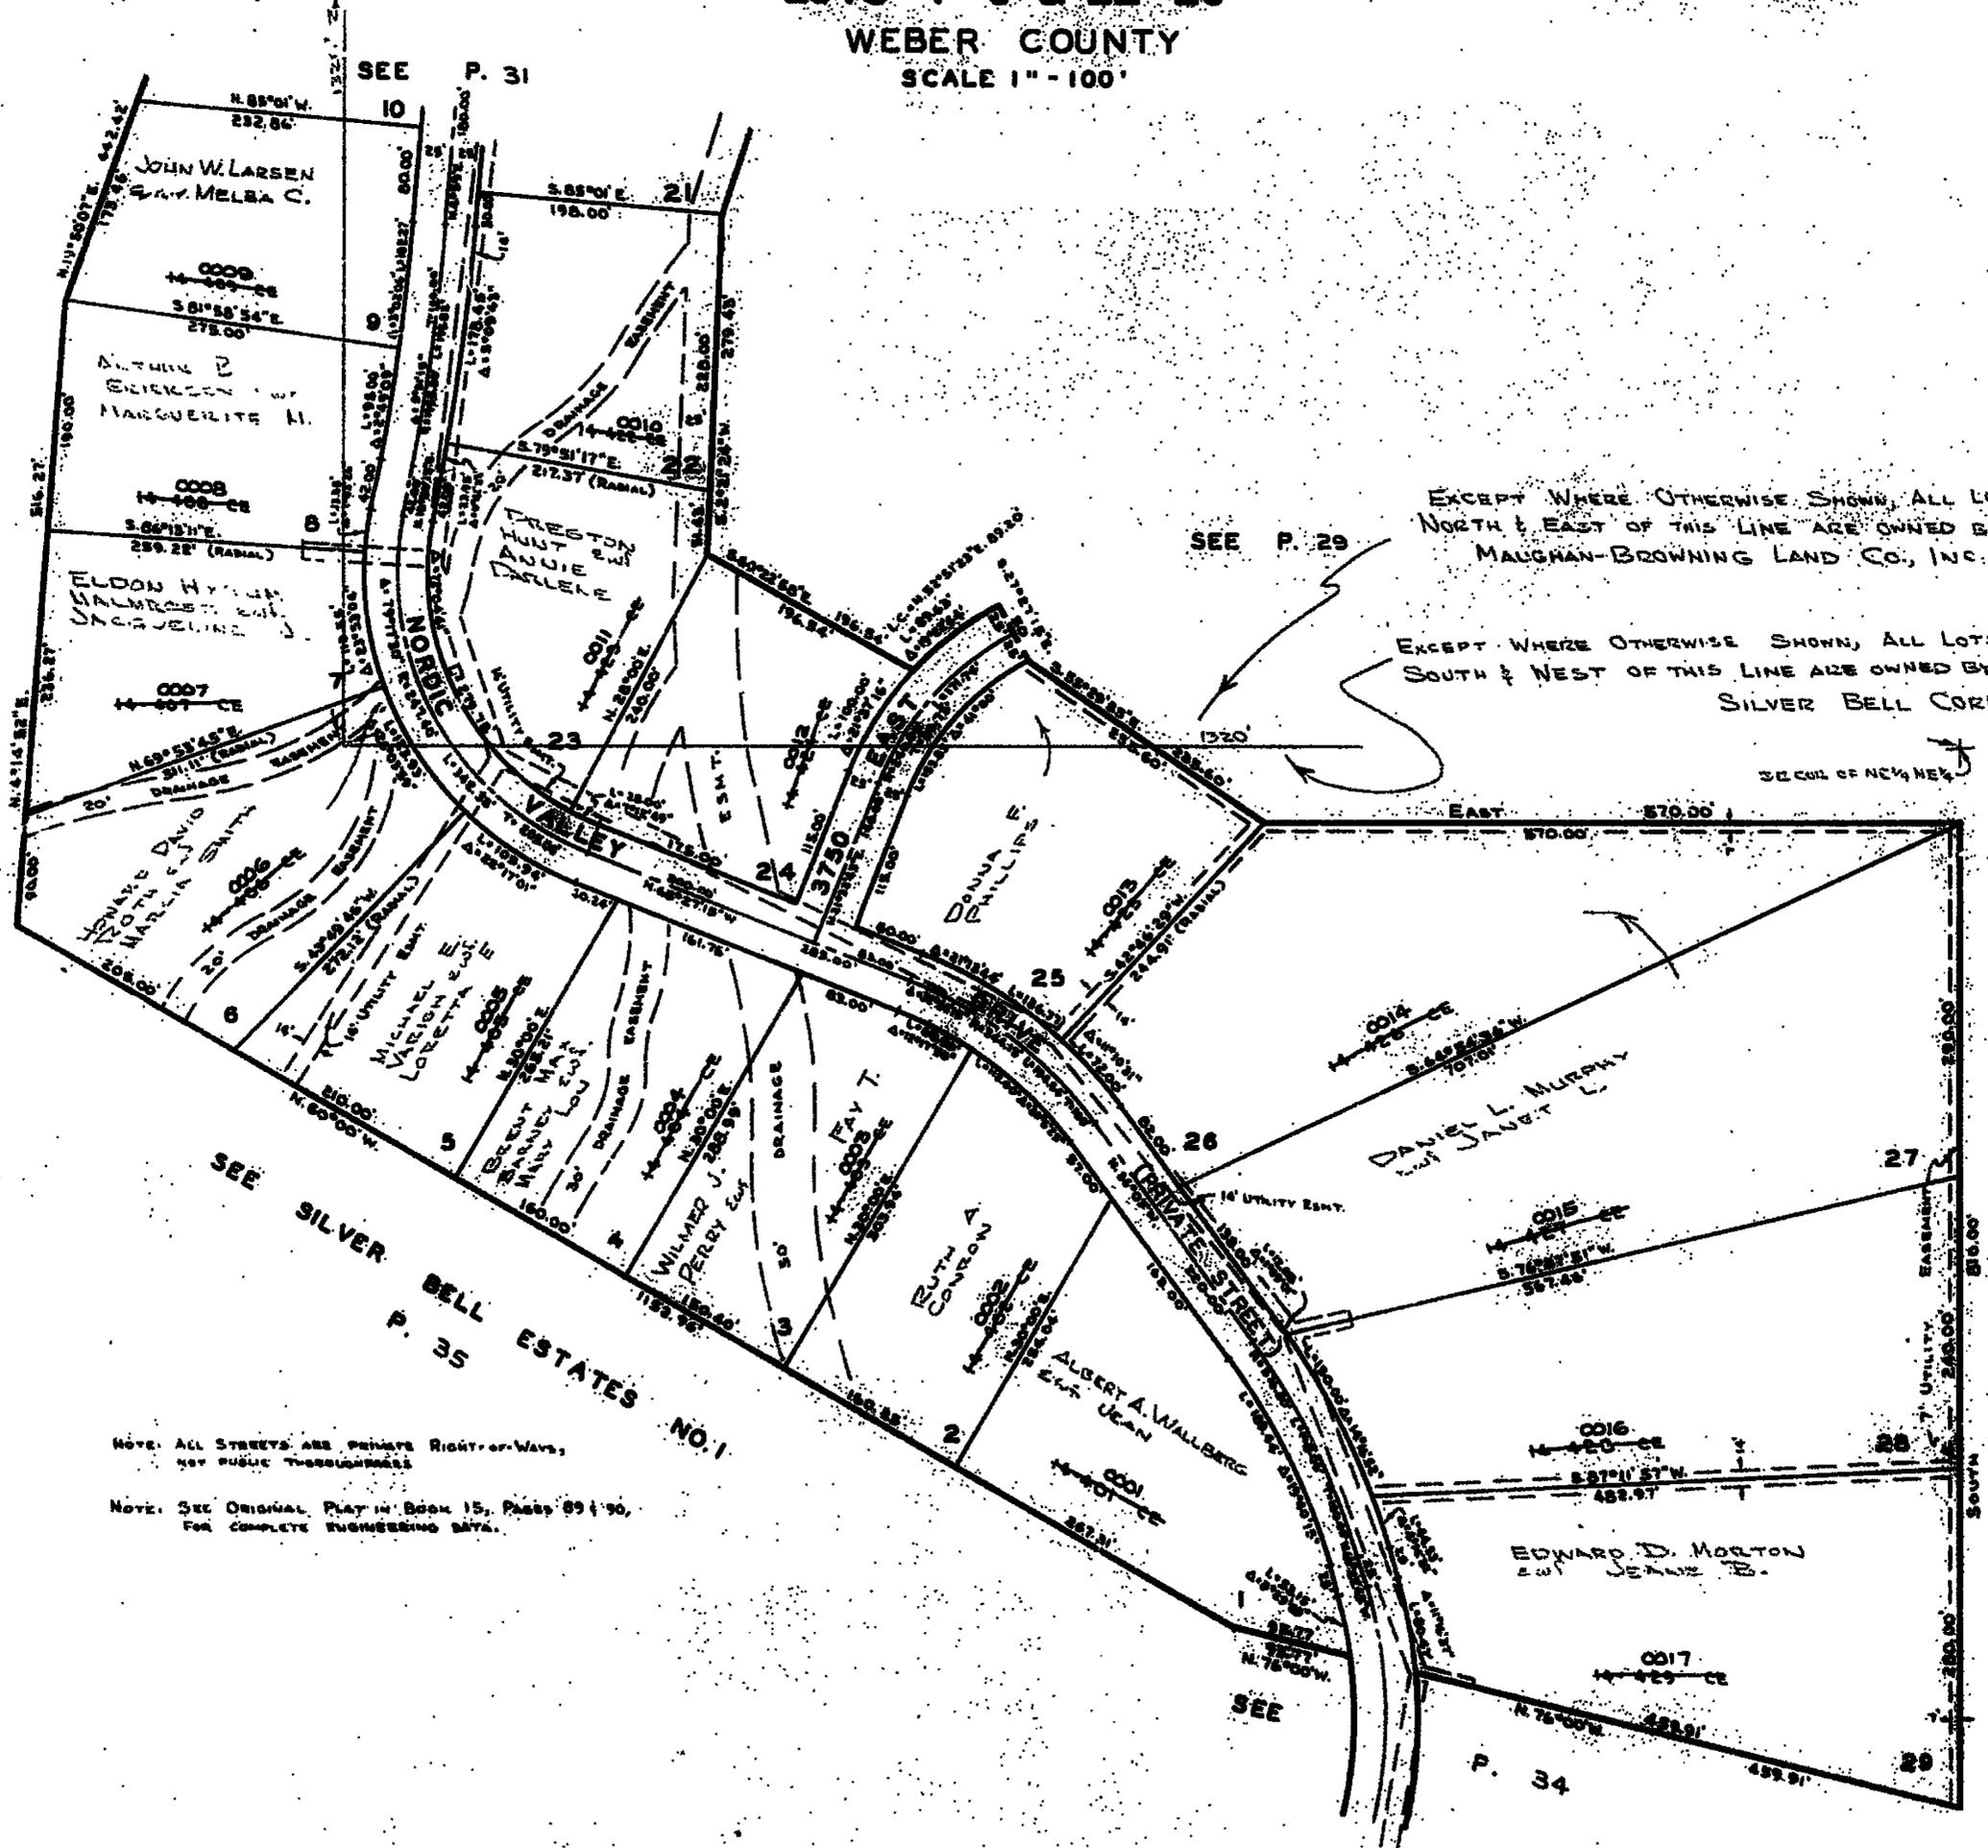

EXCEPT WHERE OTHERWISE SHOWN, ALL LOTS NORTH & EAST OF THIS LINE ARE OWNED BY: MAUGHAN-BROWNING LAND CO., INC.

EXCEPT WHERE OTHERWISE SHOWN, ALL LOTS SOUTH & WEST OF THIS LINE ARE OWNED BY: SILVER BELL CORP.

NOTE: ALL STREETS ARE PRIVATE RIGHT-OF-WAYS, NOT PUBLIC THROUGHWAYS.

NOTE: SEE ORIGINAL PLAT IN BOOK 15, PAGES 89 & 90, FOR COMPLETE ENGINEERING DATA.