

NORDIC VALLEY ESTATES NO. 1

PREFIX 22-031-

TAXING UNIT: 28

LOTS 10-21
WEBER COUNTY
SCALE 1" = 100'

EXCEPT WHERE OTHERWISE SHOWN, ALL LOTS
WEST & NORTH OF THIS LINE ARE OWNED
BY SILVER BELL CORP.


SEC. 29

SEC. 32

SEC. 29

SEC. 32

LIBERTY CEMETERY
MAINT. DIST.
EDEN CEMETERY
MAINT. DIST.

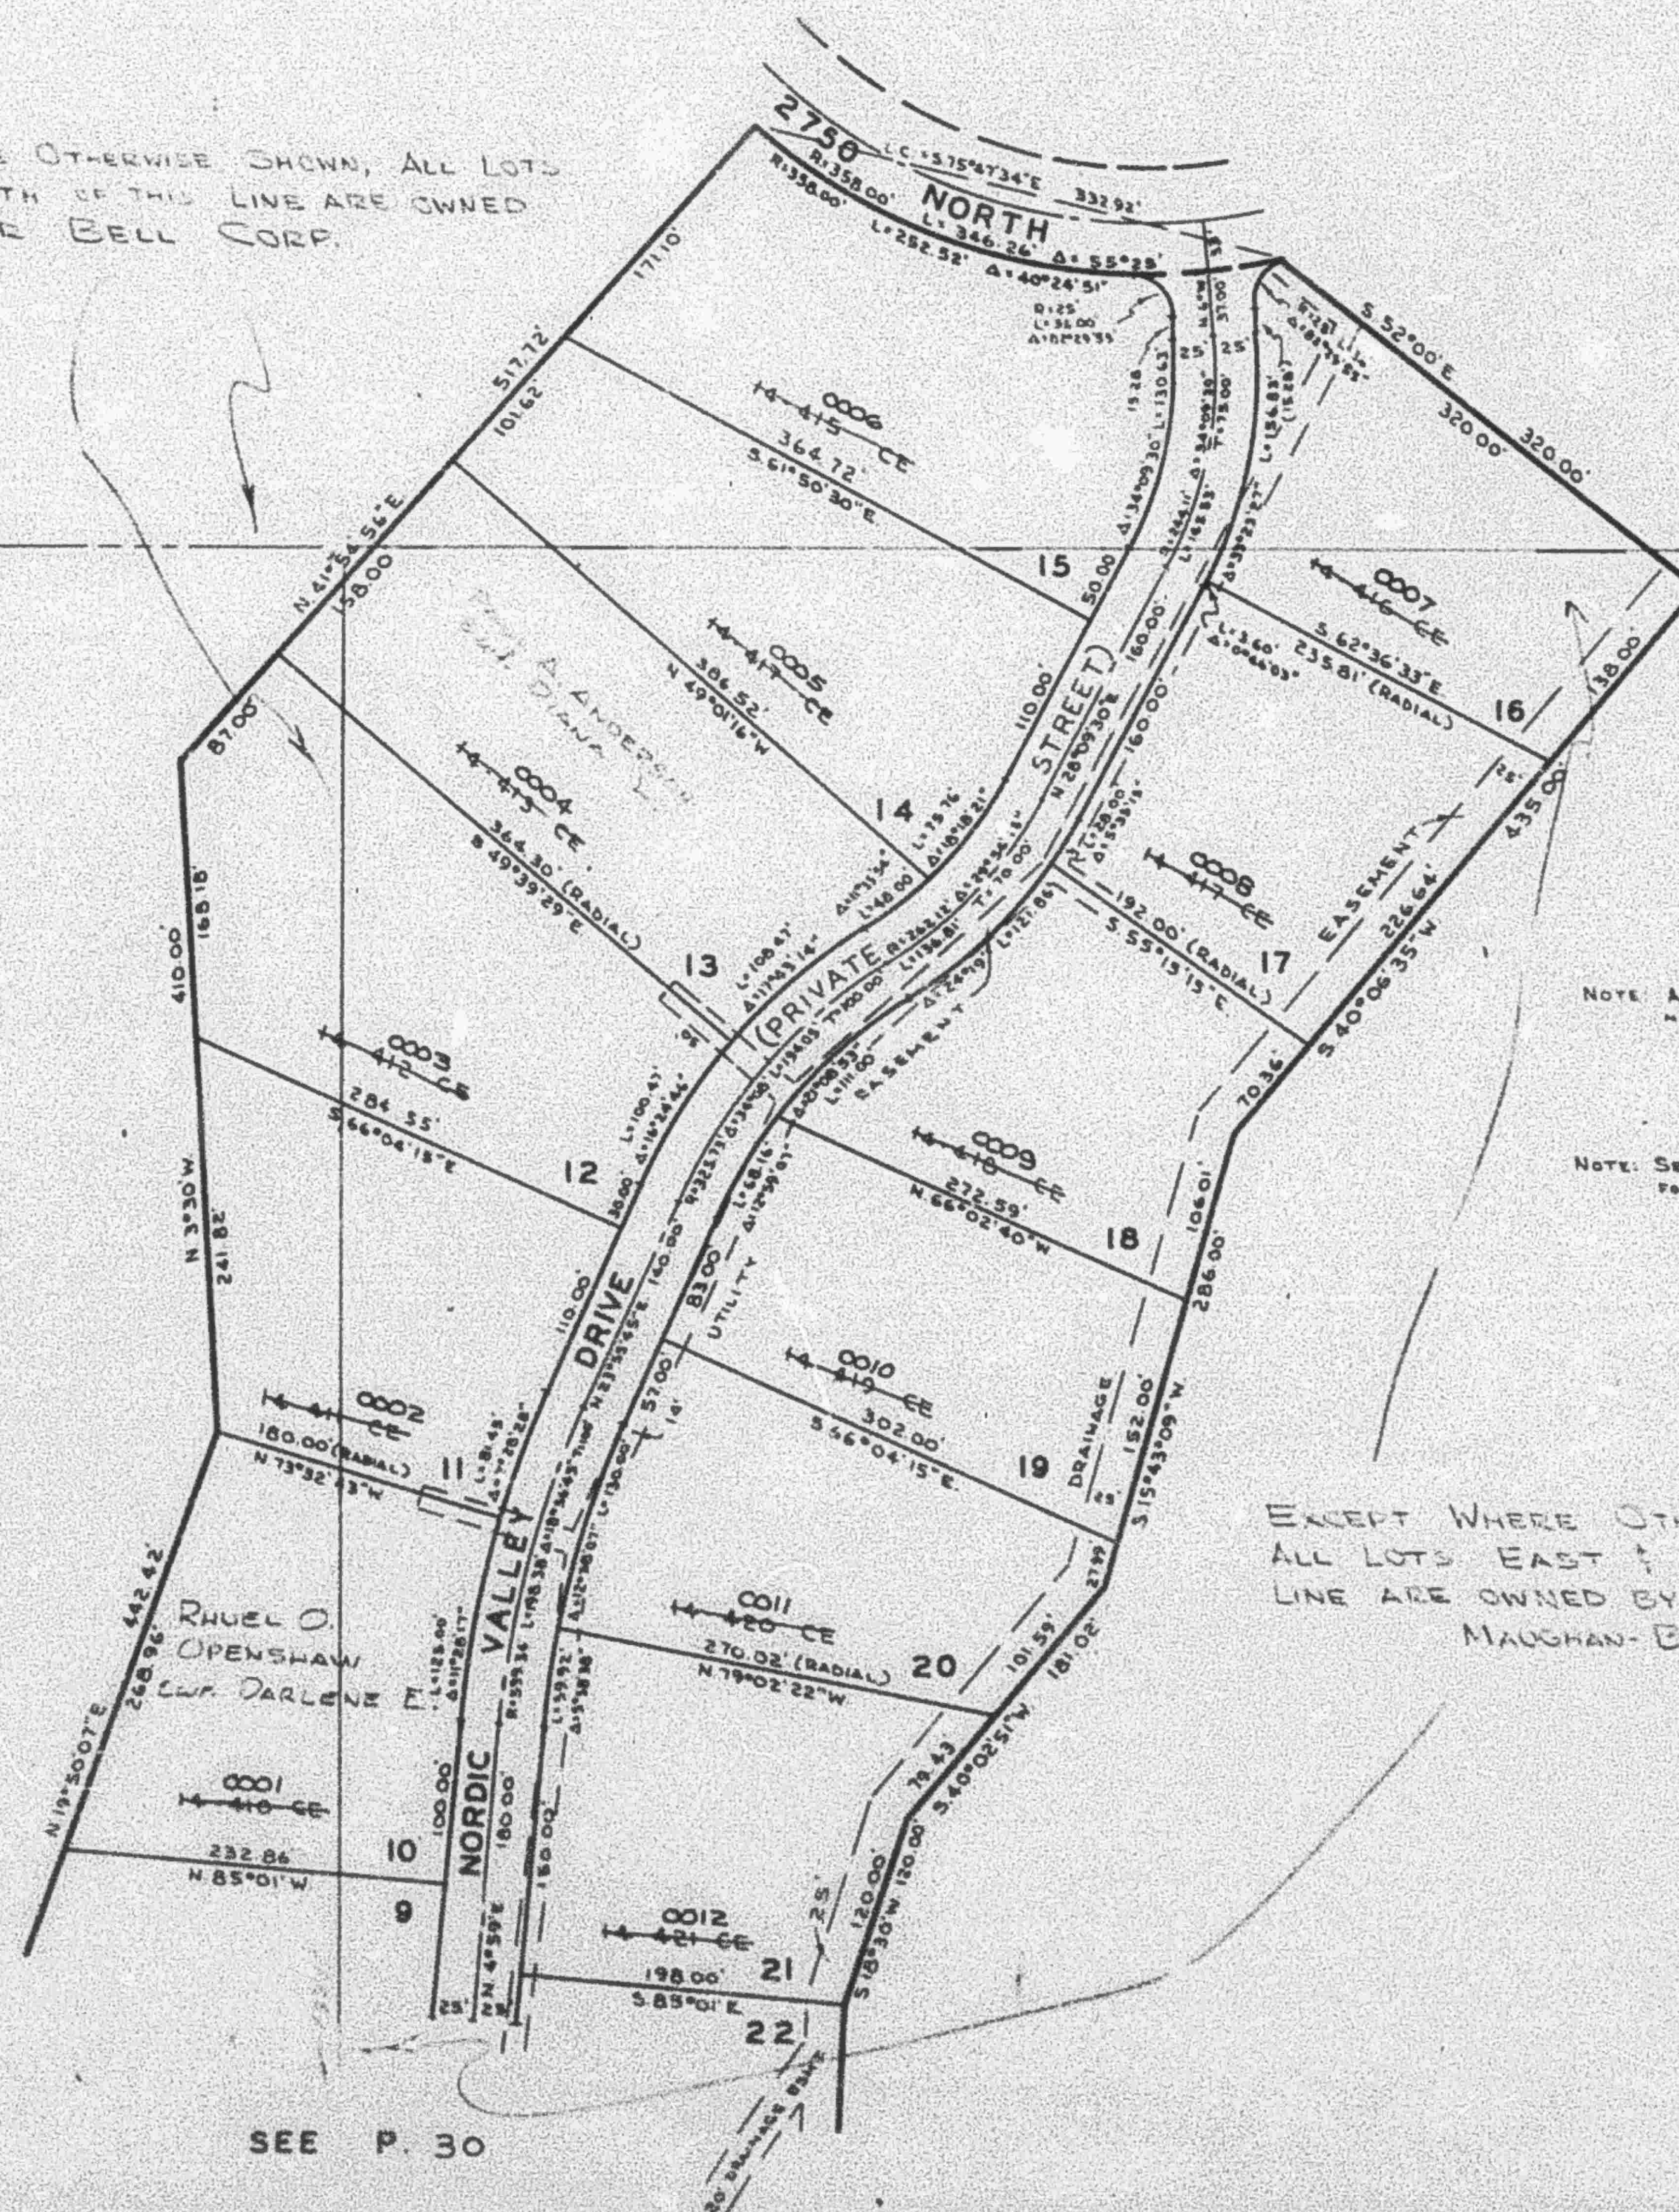

NOTE: ALL STREETS ARE PRIVATE RIGHT-OF-WAYS,
NOT PUBLIC THOROUGHFARES.

NOTE: SEE ORIGINAL PLAT IN BOOK 15, PAGES 89 & 90,
FOR COMPLETE ENGINEERING DATA.

EXCEPT WHERE OTHERWISE SHOWN,
ALL LOTS EAST & SOUTH OF THIS
LINE ARE OWNED BY
MAUGHAN-BROWNING LAND CO., INC.

SEE P. 30

RECEIVED

JAN 19 1970
WEBER COUNTY
PLANNING COMMISSION
Rm. 712 Municipal Bldg.
Ogden, Utah