

PART OF SECTIONS 29 & 32, T.7N., R.1E., S.L.B. & M.
NORDIC VALLEY ESTATES NO. 1


LOTS 10 - 21

IN WEBER COUNTY

SCALE 1" = 120'

TAXING UNIT: 36, 317

SEE PAGE 23-3

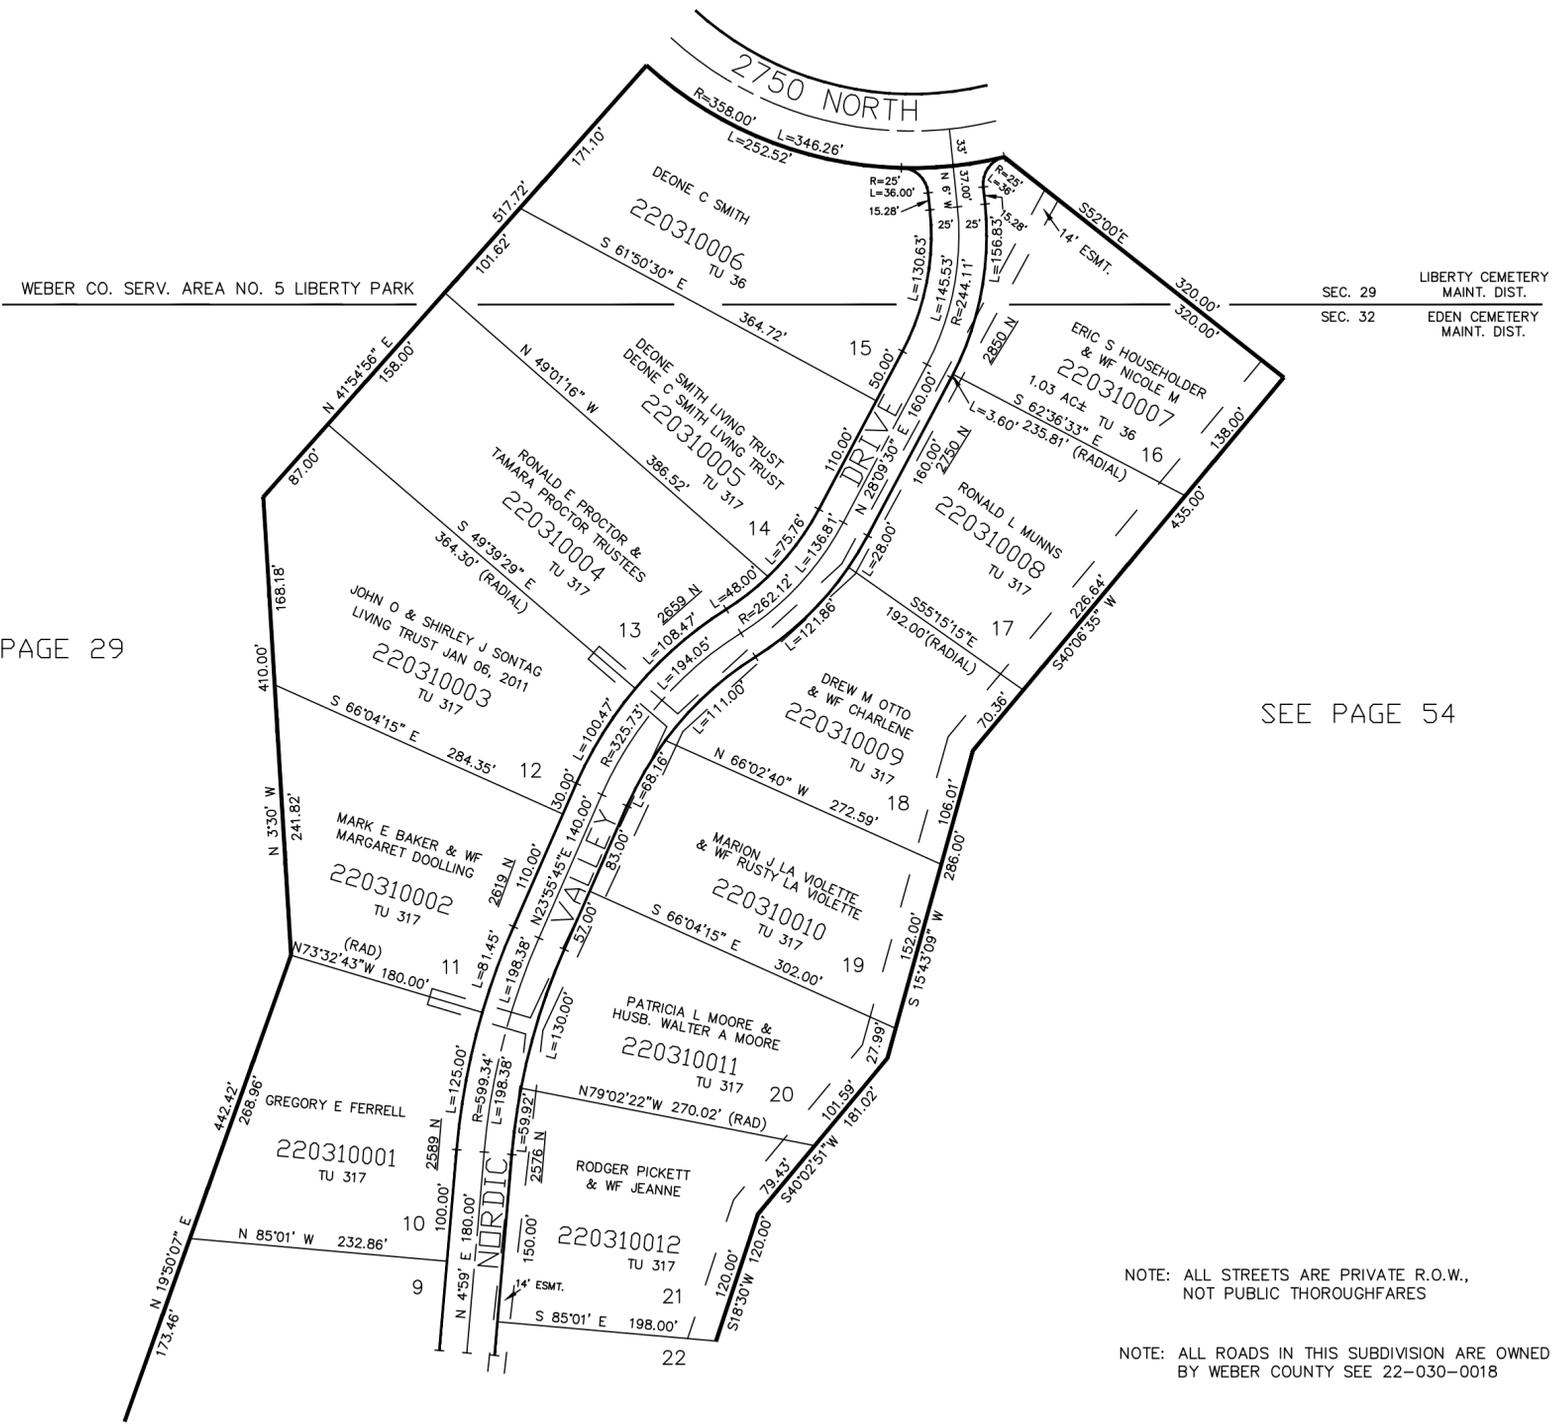

SEE PAGE 29

SEE PAGE 54

SEE PAGE 30

NOTE: ALL STREETS ARE PRIVATE R.O.W., NOT PUBLIC THOROUGHFARES

NOTE: ALL ROADS IN THIS SUBDIVISION ARE OWNED BY WEBER COUNTY SEE 22-030-0018

FOR COMPLETE ENG DATA SEE ORIGINAL DEDICATION PLAT IN BOOK 15, PAGE 89 & 90 OF RECORDS.

25' UTILITY & DRAINAGE EASEMENTS EACH SIDE OF PROPERTY LINES AS INDICATED BY DASHED LINES EXCEPT AS OTHERWISE SHOWN.