

PART OF SECTION 32, T.7N., R.1E., S.L.B. & M.
SILVER BELL ESTATES NO.1

32

TAXING UNIT: 28

LOTS 1 - 13 & 52 - 62

IN WEBER COUNTY

SEE PAGE 33


SCALE 1" = 100'

NOTE: STREET NUMBERS ACCORDING TO
 COUNTY SURVEYOR'S OFFICE

5' UTILITY & DRAINAGE EASEMENTS EACH
 SIDE OF PROPERTY LINES AS INDICATED
 BY DASHED LINES EXCEPT AS OTHERWISE
 SHOWN.

SEE PAGE 29

SEE PAGE 44

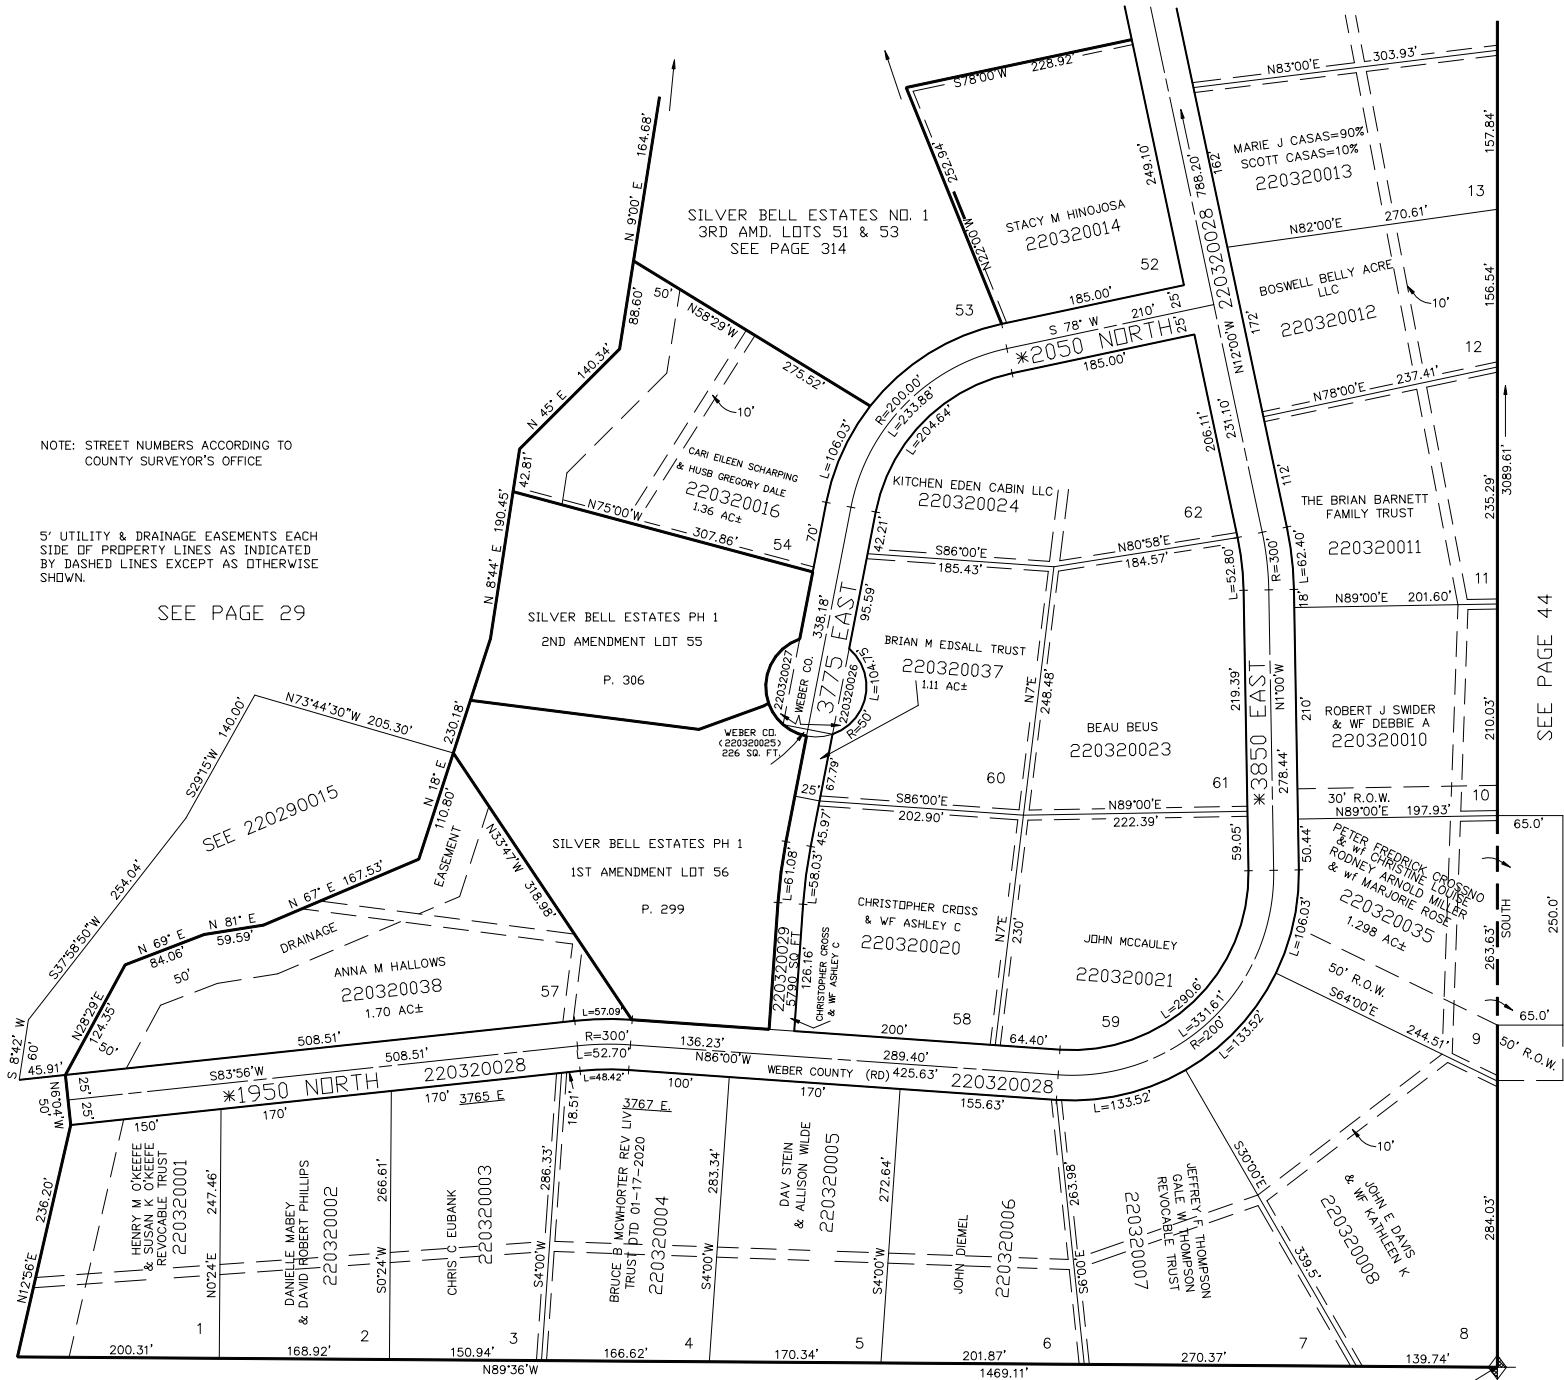

SEE BOOK 20 PAGE 4

FOR TAX PURPOSES ONLY

S.E. COR OF
 SEC. 32