

PART OF SEC. 32, T.7N., R.1E., S.L.B.&M.

SILVER BELL ESTATES NO. 1

IN WEBER COUNTY, UTAH
EDEN DISTRICT

TAXING UNIT: 29


PREFIX: 22-033

LOTS 14-21, 45-51
SCALE 1" = 100'

EDEN CEMETERY
MAINTENANCE DISTRICT

EXCEPT WHERE SHOWN, ALL LOTS ARE
OWNED BY SILVER BELL CORPORATION

NOTE: FOR COMPLETE ENGINEERING DATA
SEE ORIGINAL PLAT - BOOK 13, PAGES 89-90.
ALL UTILITIES EASEMENTS ARE 10 FEET
IN WIDTH.

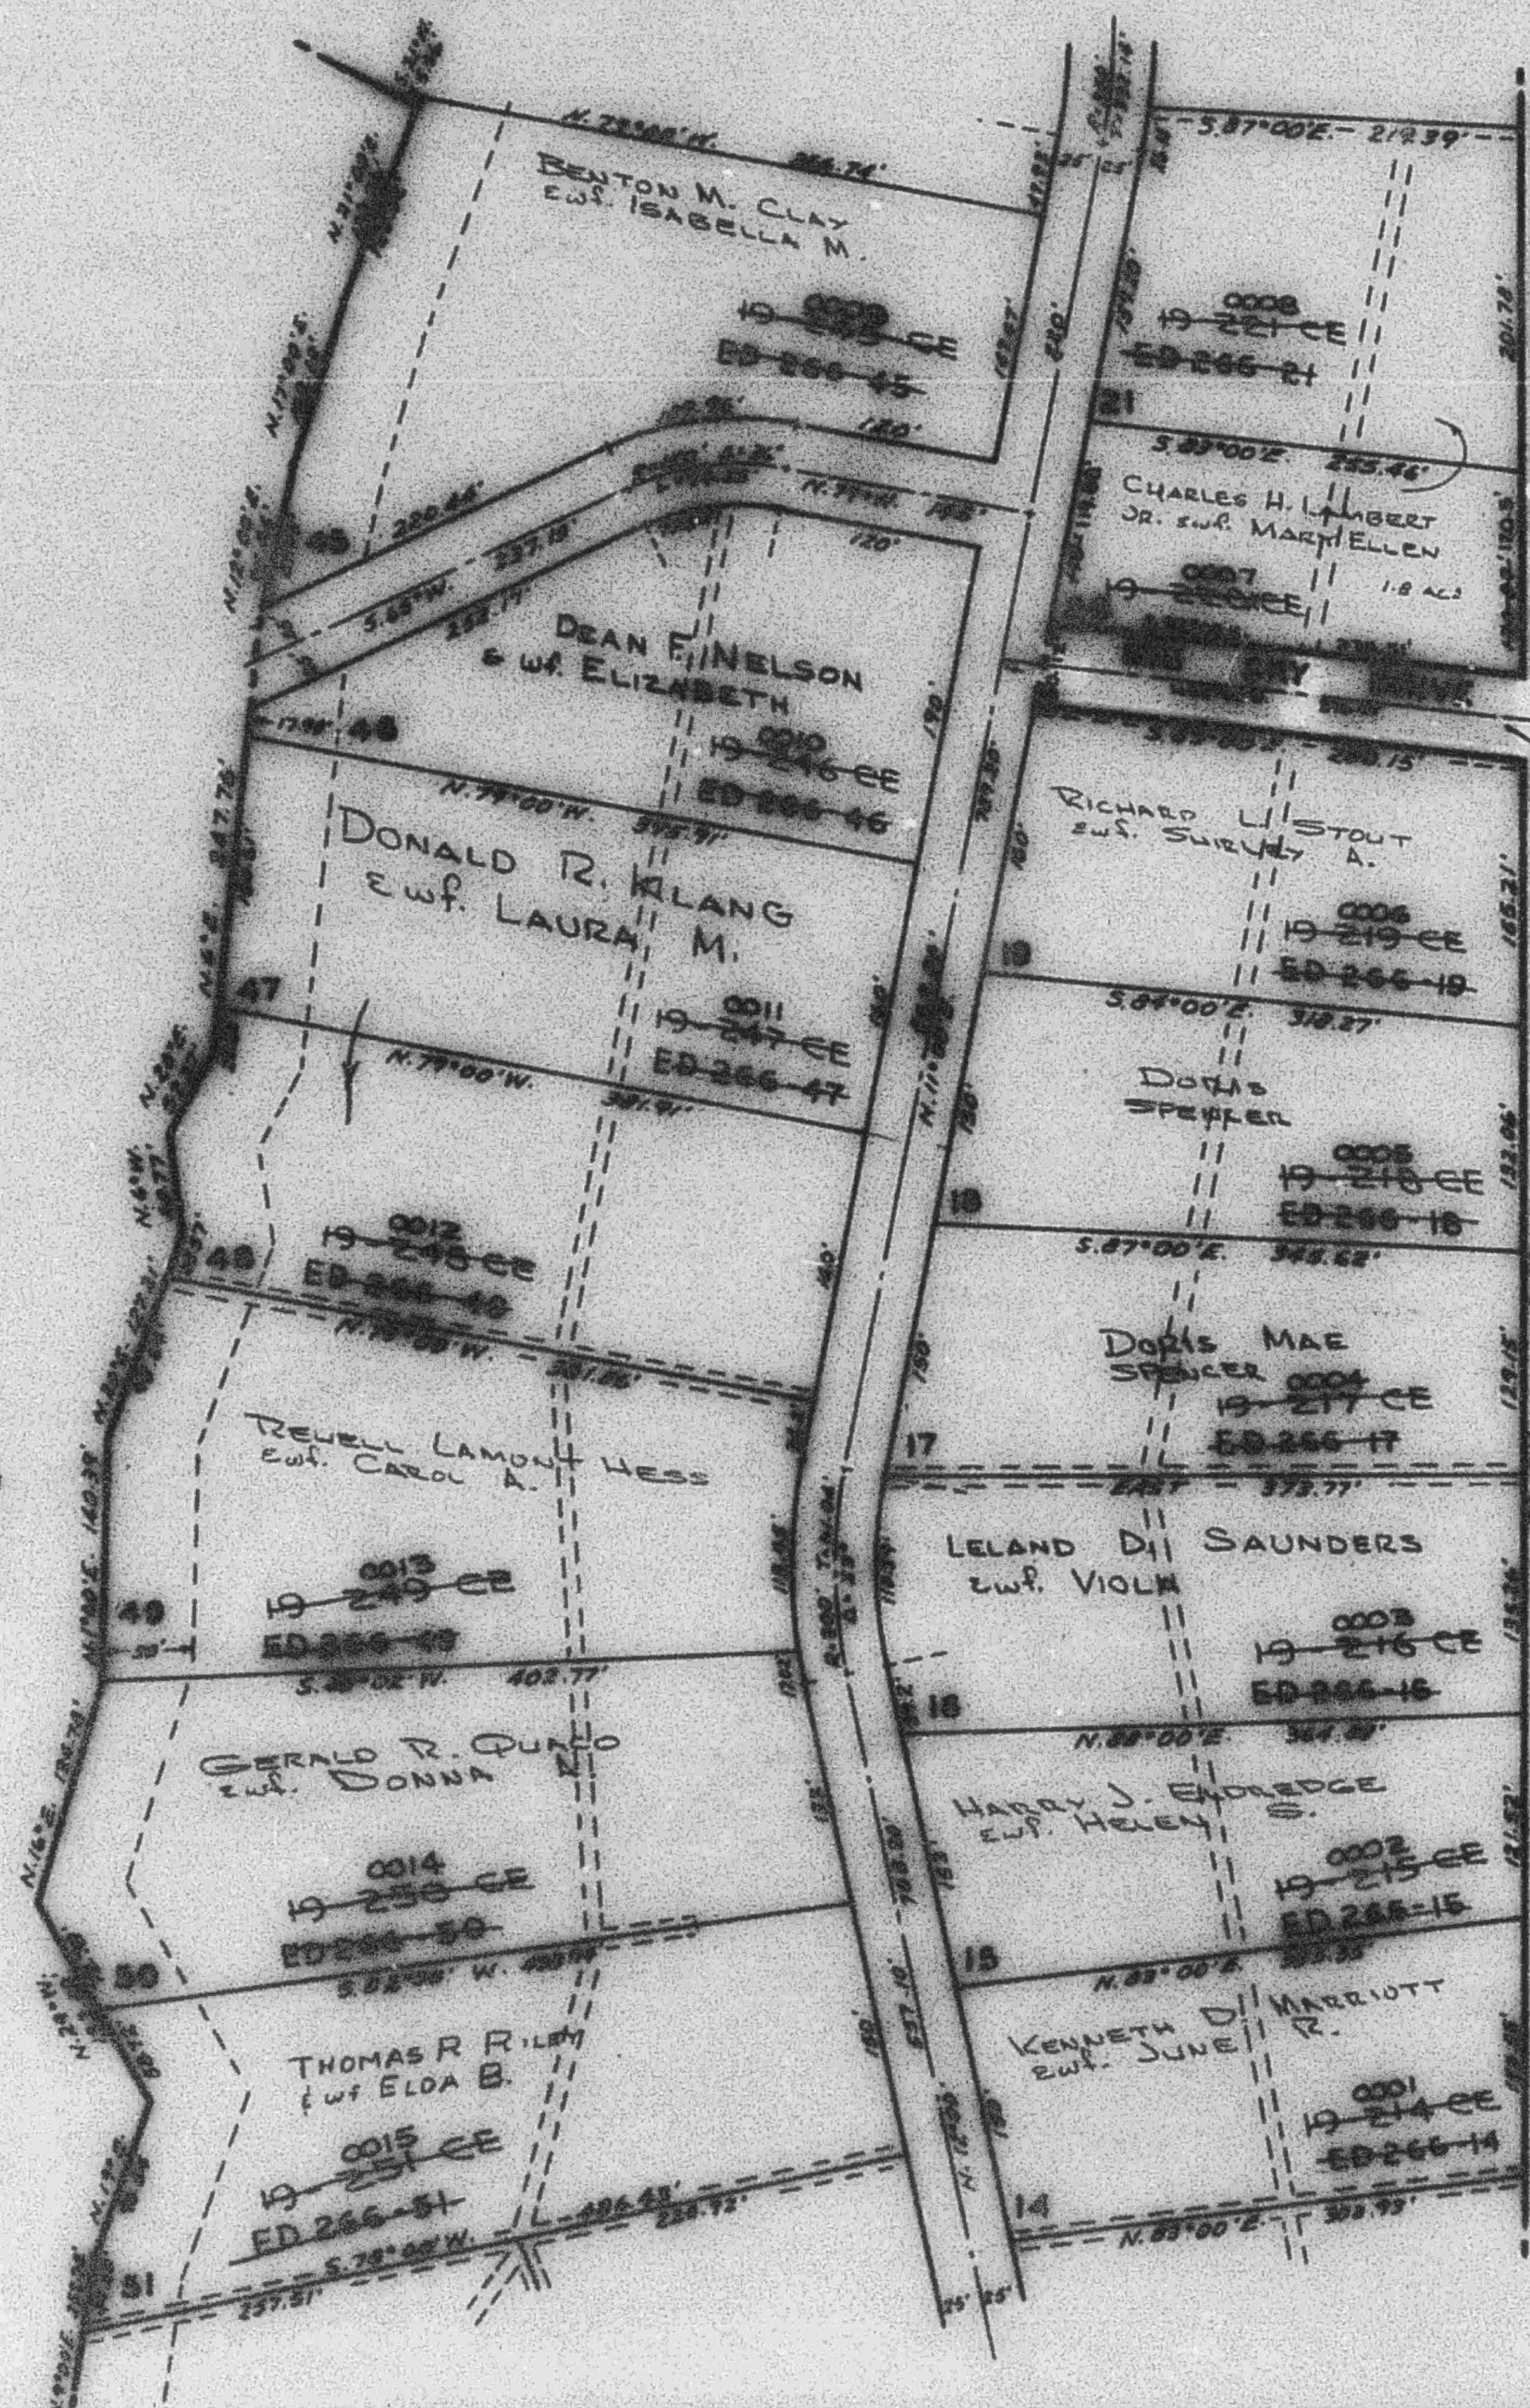

SEE BIG SKY ESTATES NO. 1
P. 41 & 42