

PART OF SEC. 32, T.7N., R.1E., S.L.B.&M.
SILVER BELL ESTATES NO. 1
 IN WEBER COUNTY, UTAH
 EDEN DISTRICT

TAXING UNIT 28

PREFIX: 22-033

LOTS 14-21, 45-51

SCALE 1" = 100'


SEE PAGE 34

ALL LAND IN THIS ESTATE IS OWNED BY
 WEBER COUNTY
 SEE 22-032-0028

SEE PAGE
 29

NOTE: FOR COMPLETE ENGINEERING DATA
 SEE ORIGINAL PLAT - BOOK 12 - PAGES 34-40
 ALL UTILITIES EASEMENTS ARE 10 FEET
 IN WIDTH

* NOTE: STREET NUMBERS ACCORDING TO
 COUNTY SURVEYORS OFFICE.

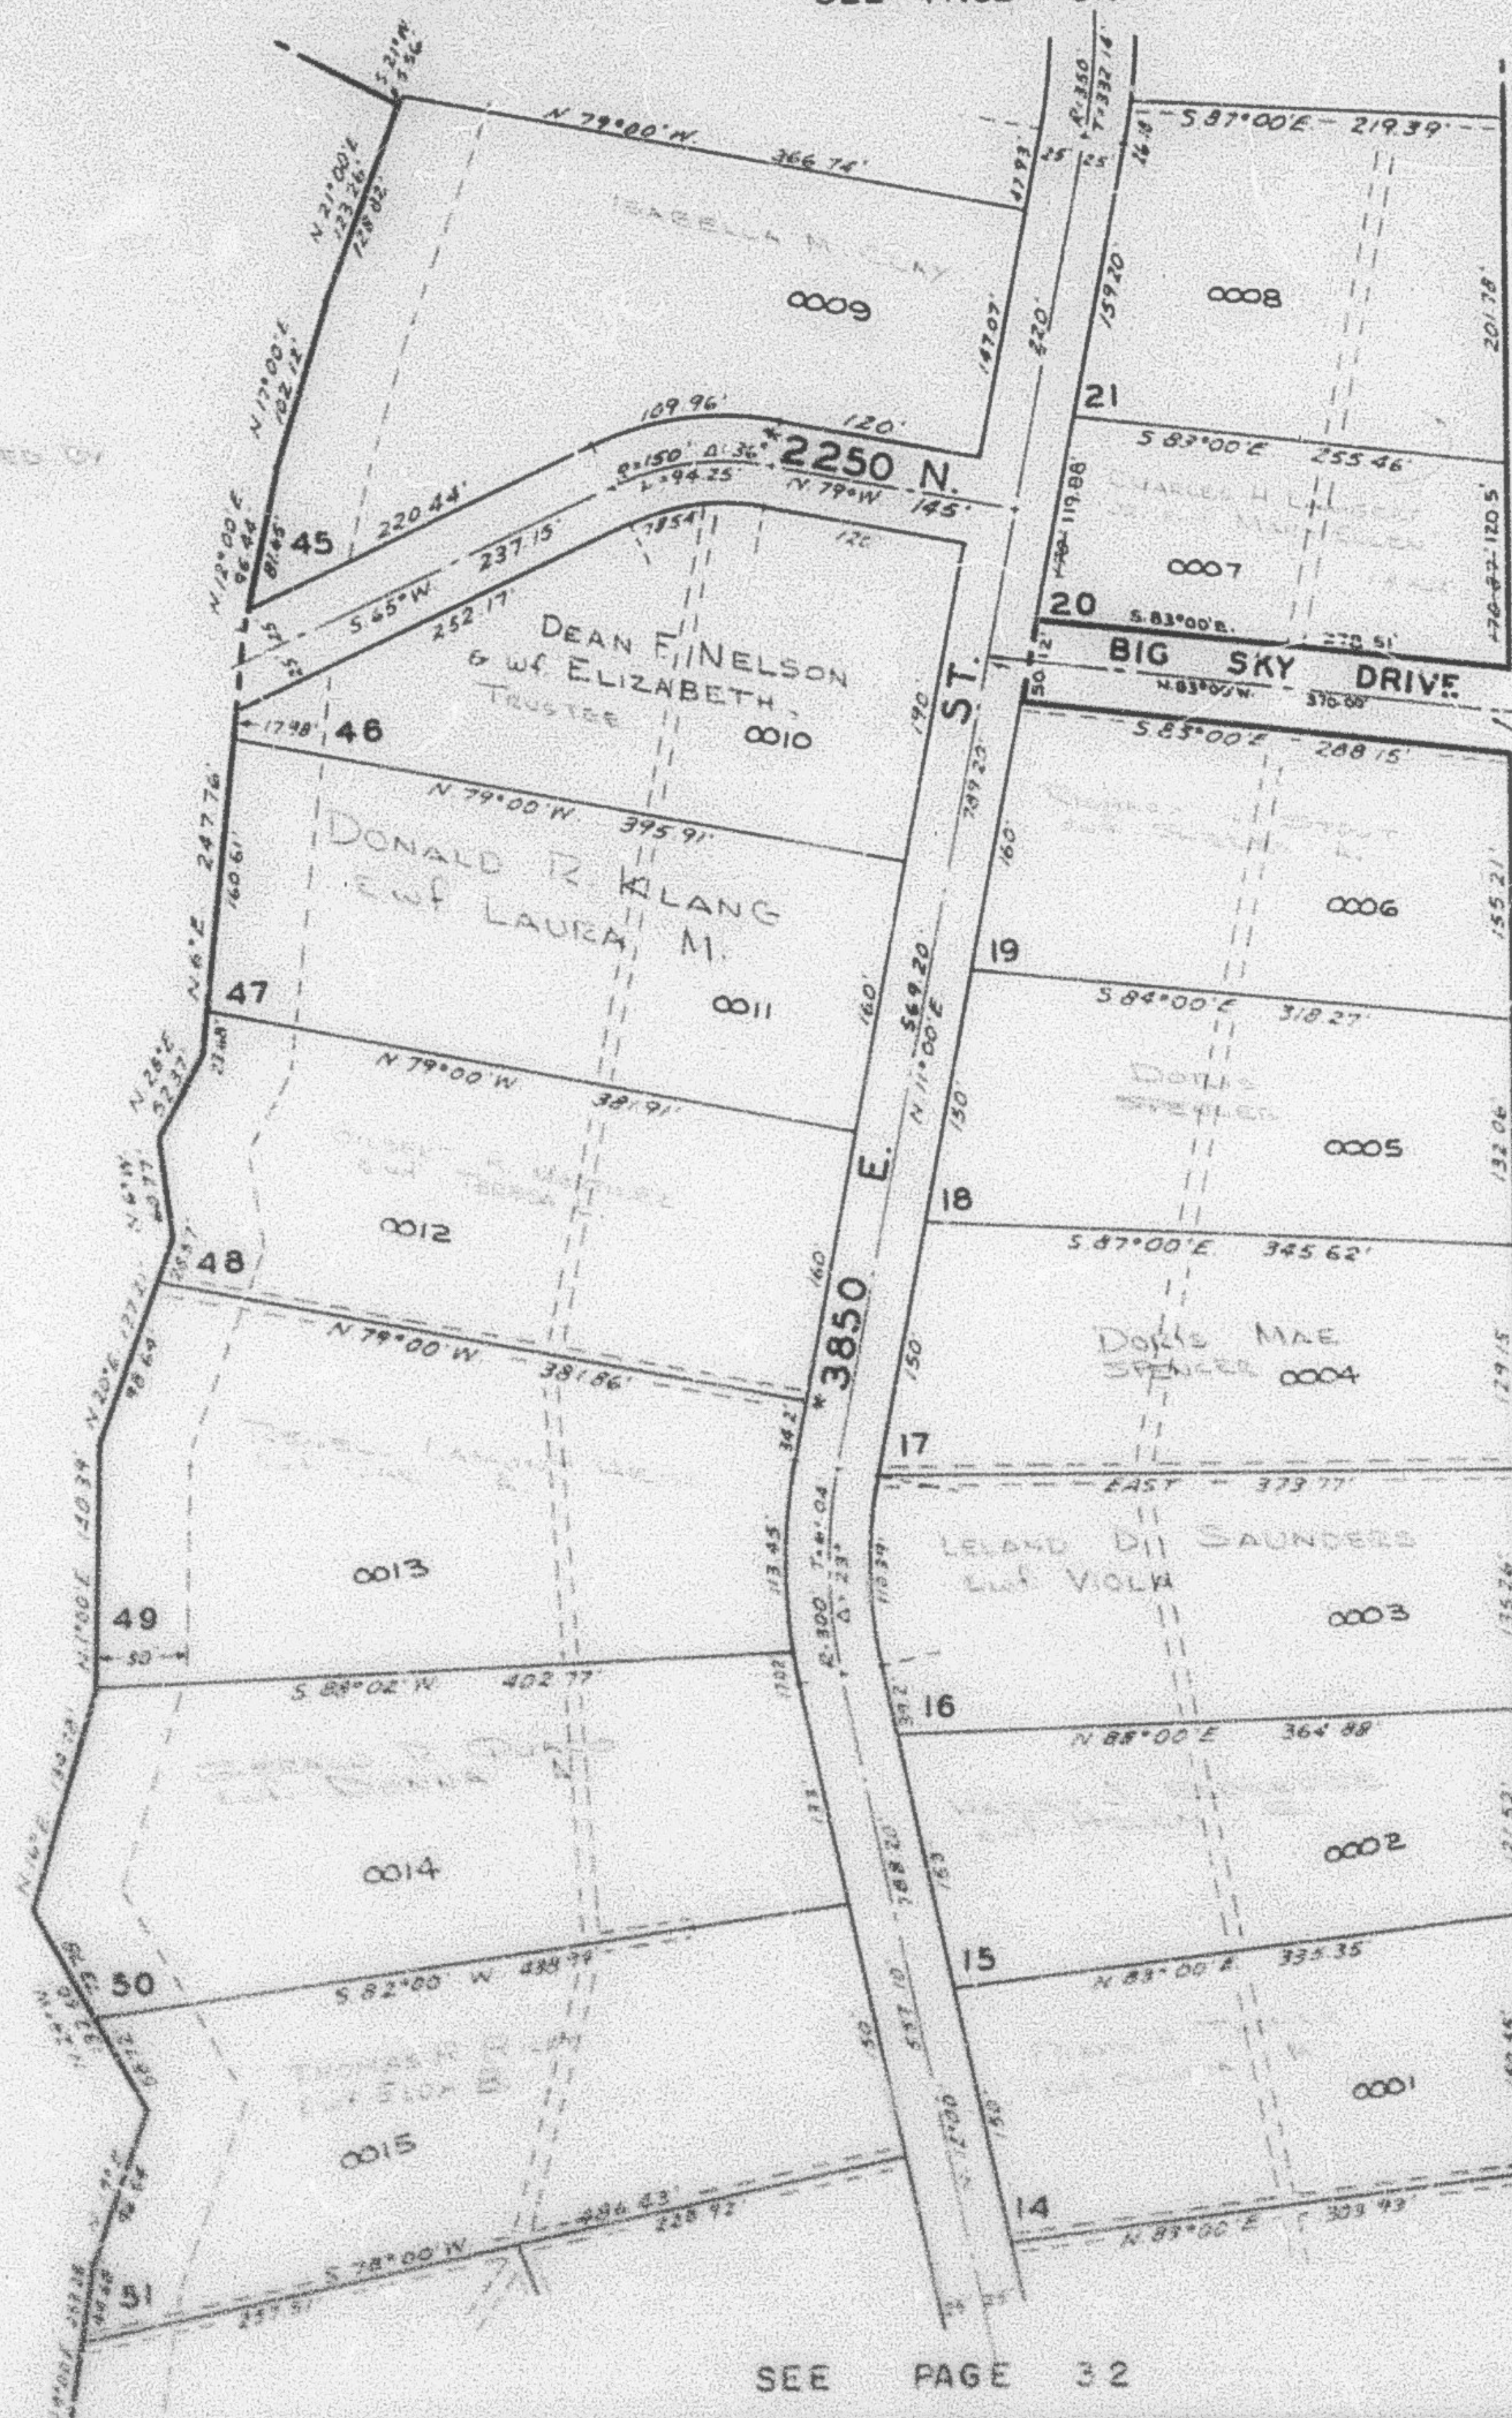

SEE BIG SKY ESTATES NO. 1
 P. 41 & 42

SEE PAGE 32