

PART OF SEC. 32, T.7N., R.1E., S.L.B.&M.

SILVER BELL ESTATES NO. 1

IN WEBER COUNTY, UTAH
EDEN DISTRICT

TAXING UNIT : 28

PREFIX : 22-033

LOTS 14-21, 45-51

SCALE 1" = 100'


SEE PAGE 34

ALL ROADS IN THIS SUBDIVISION ARE OWNED BY
WEBER COUNTY
SEE 22-032-0028

SEE PAGE
29

NOTE: FOR COMPLETE ENGINEERING DATA
SEE ORIGINAL PLAT - BOOK 12, PAGES 89-90.
ALL UTILITIES EASEMENTS ARE 10 FEET
IN WIDTH.

* NOTE: STREET NUMBERS ACCORDING TO
COUNTY SURVEYOR'S OFFICE.

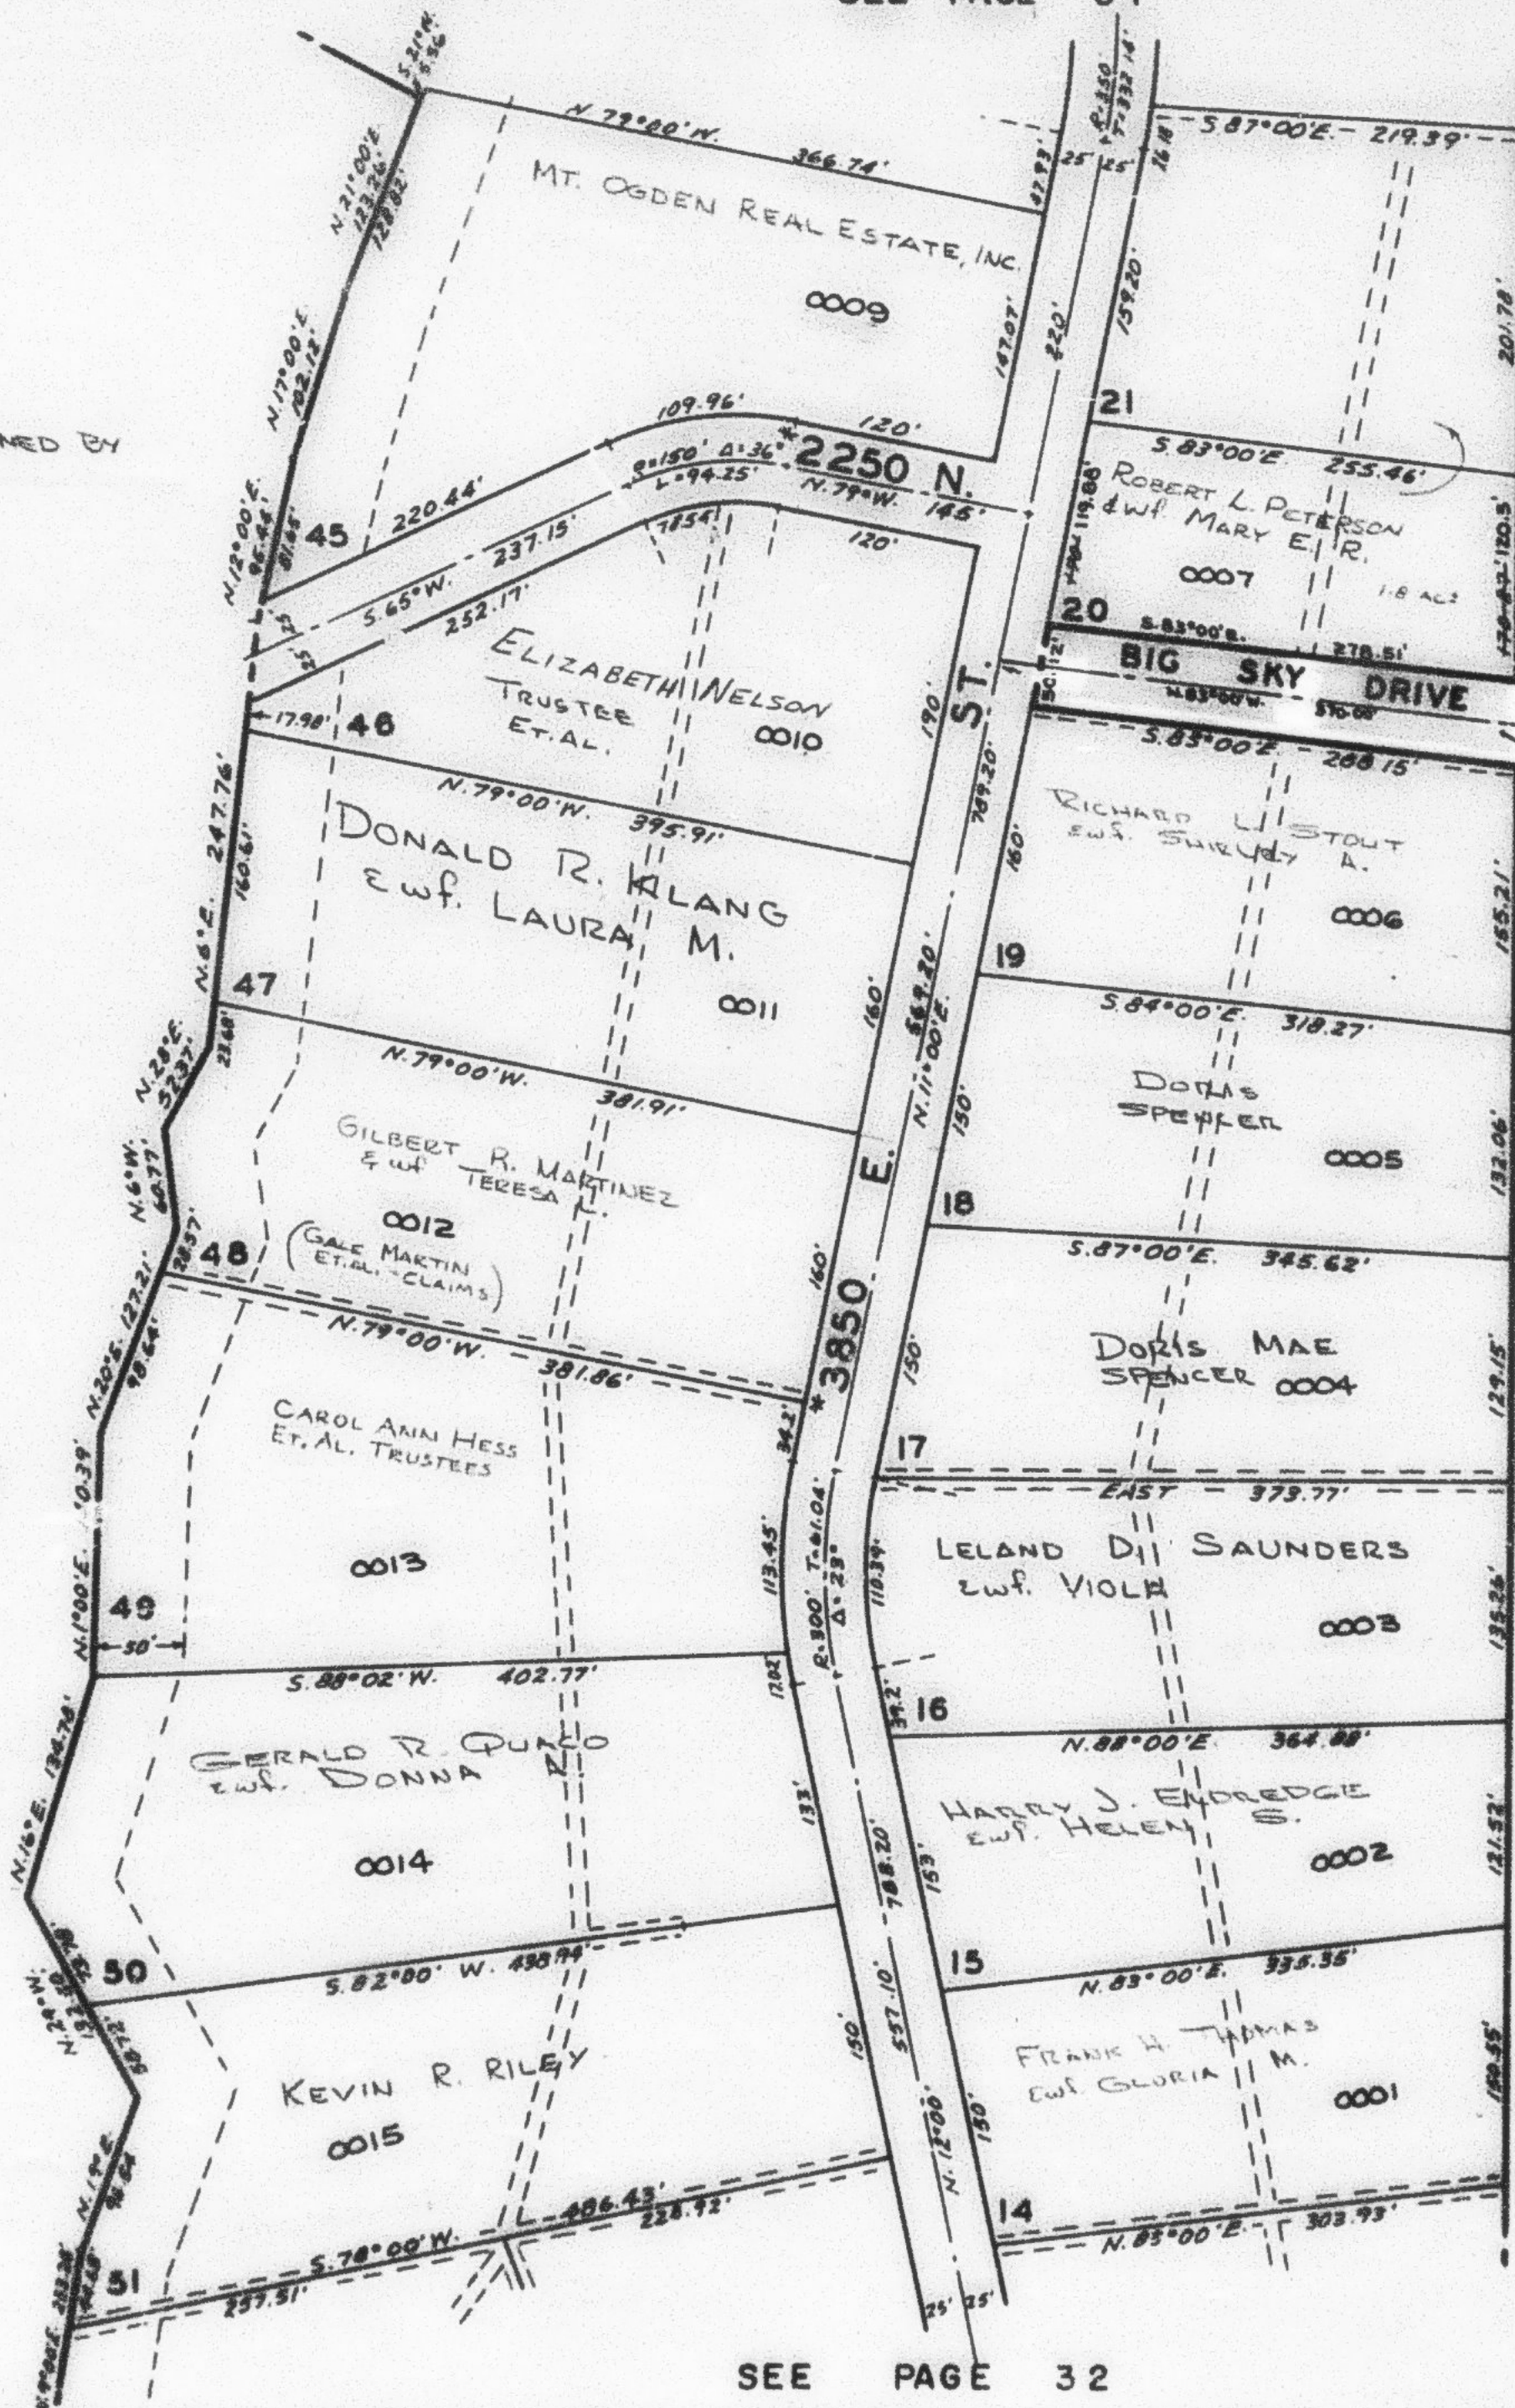

SEE BIG SKY ESTATES NO. 1
P. 41 & 42

SEE PAGE 32