

PART OF SEC. 32, T.7N., R.1E., S.L.B.&M.
SILVER BELL ESTATES NO. 1
 IN WEBER COUNTY, UTAH
 EDEN DISTRICT

TAXING UNIT : 28

PREFIX : 22 - 033

LOTS 14-21, 45-51

SCALE 1" = 100'

SEE PAGE 34


ALL ROADS IN THIS SUBDIVISION ARE OWNED BY
 WEBER COUNTY
 SEE 22-032-0028

SEE PAGE
 29

NOTE: FOR COMPLETE ENGINEERING DATA
 SEE ORIGINAL PLAT - BOOK 12, PAGES 89-90.

ALL UTILITIES EASEMENTS ARE 10 FEET
 IN WIDTH.

* NOTE: STREET NUMBERS ACCORDING TO
 COUNTY SURVEYOR'S OFFICE.

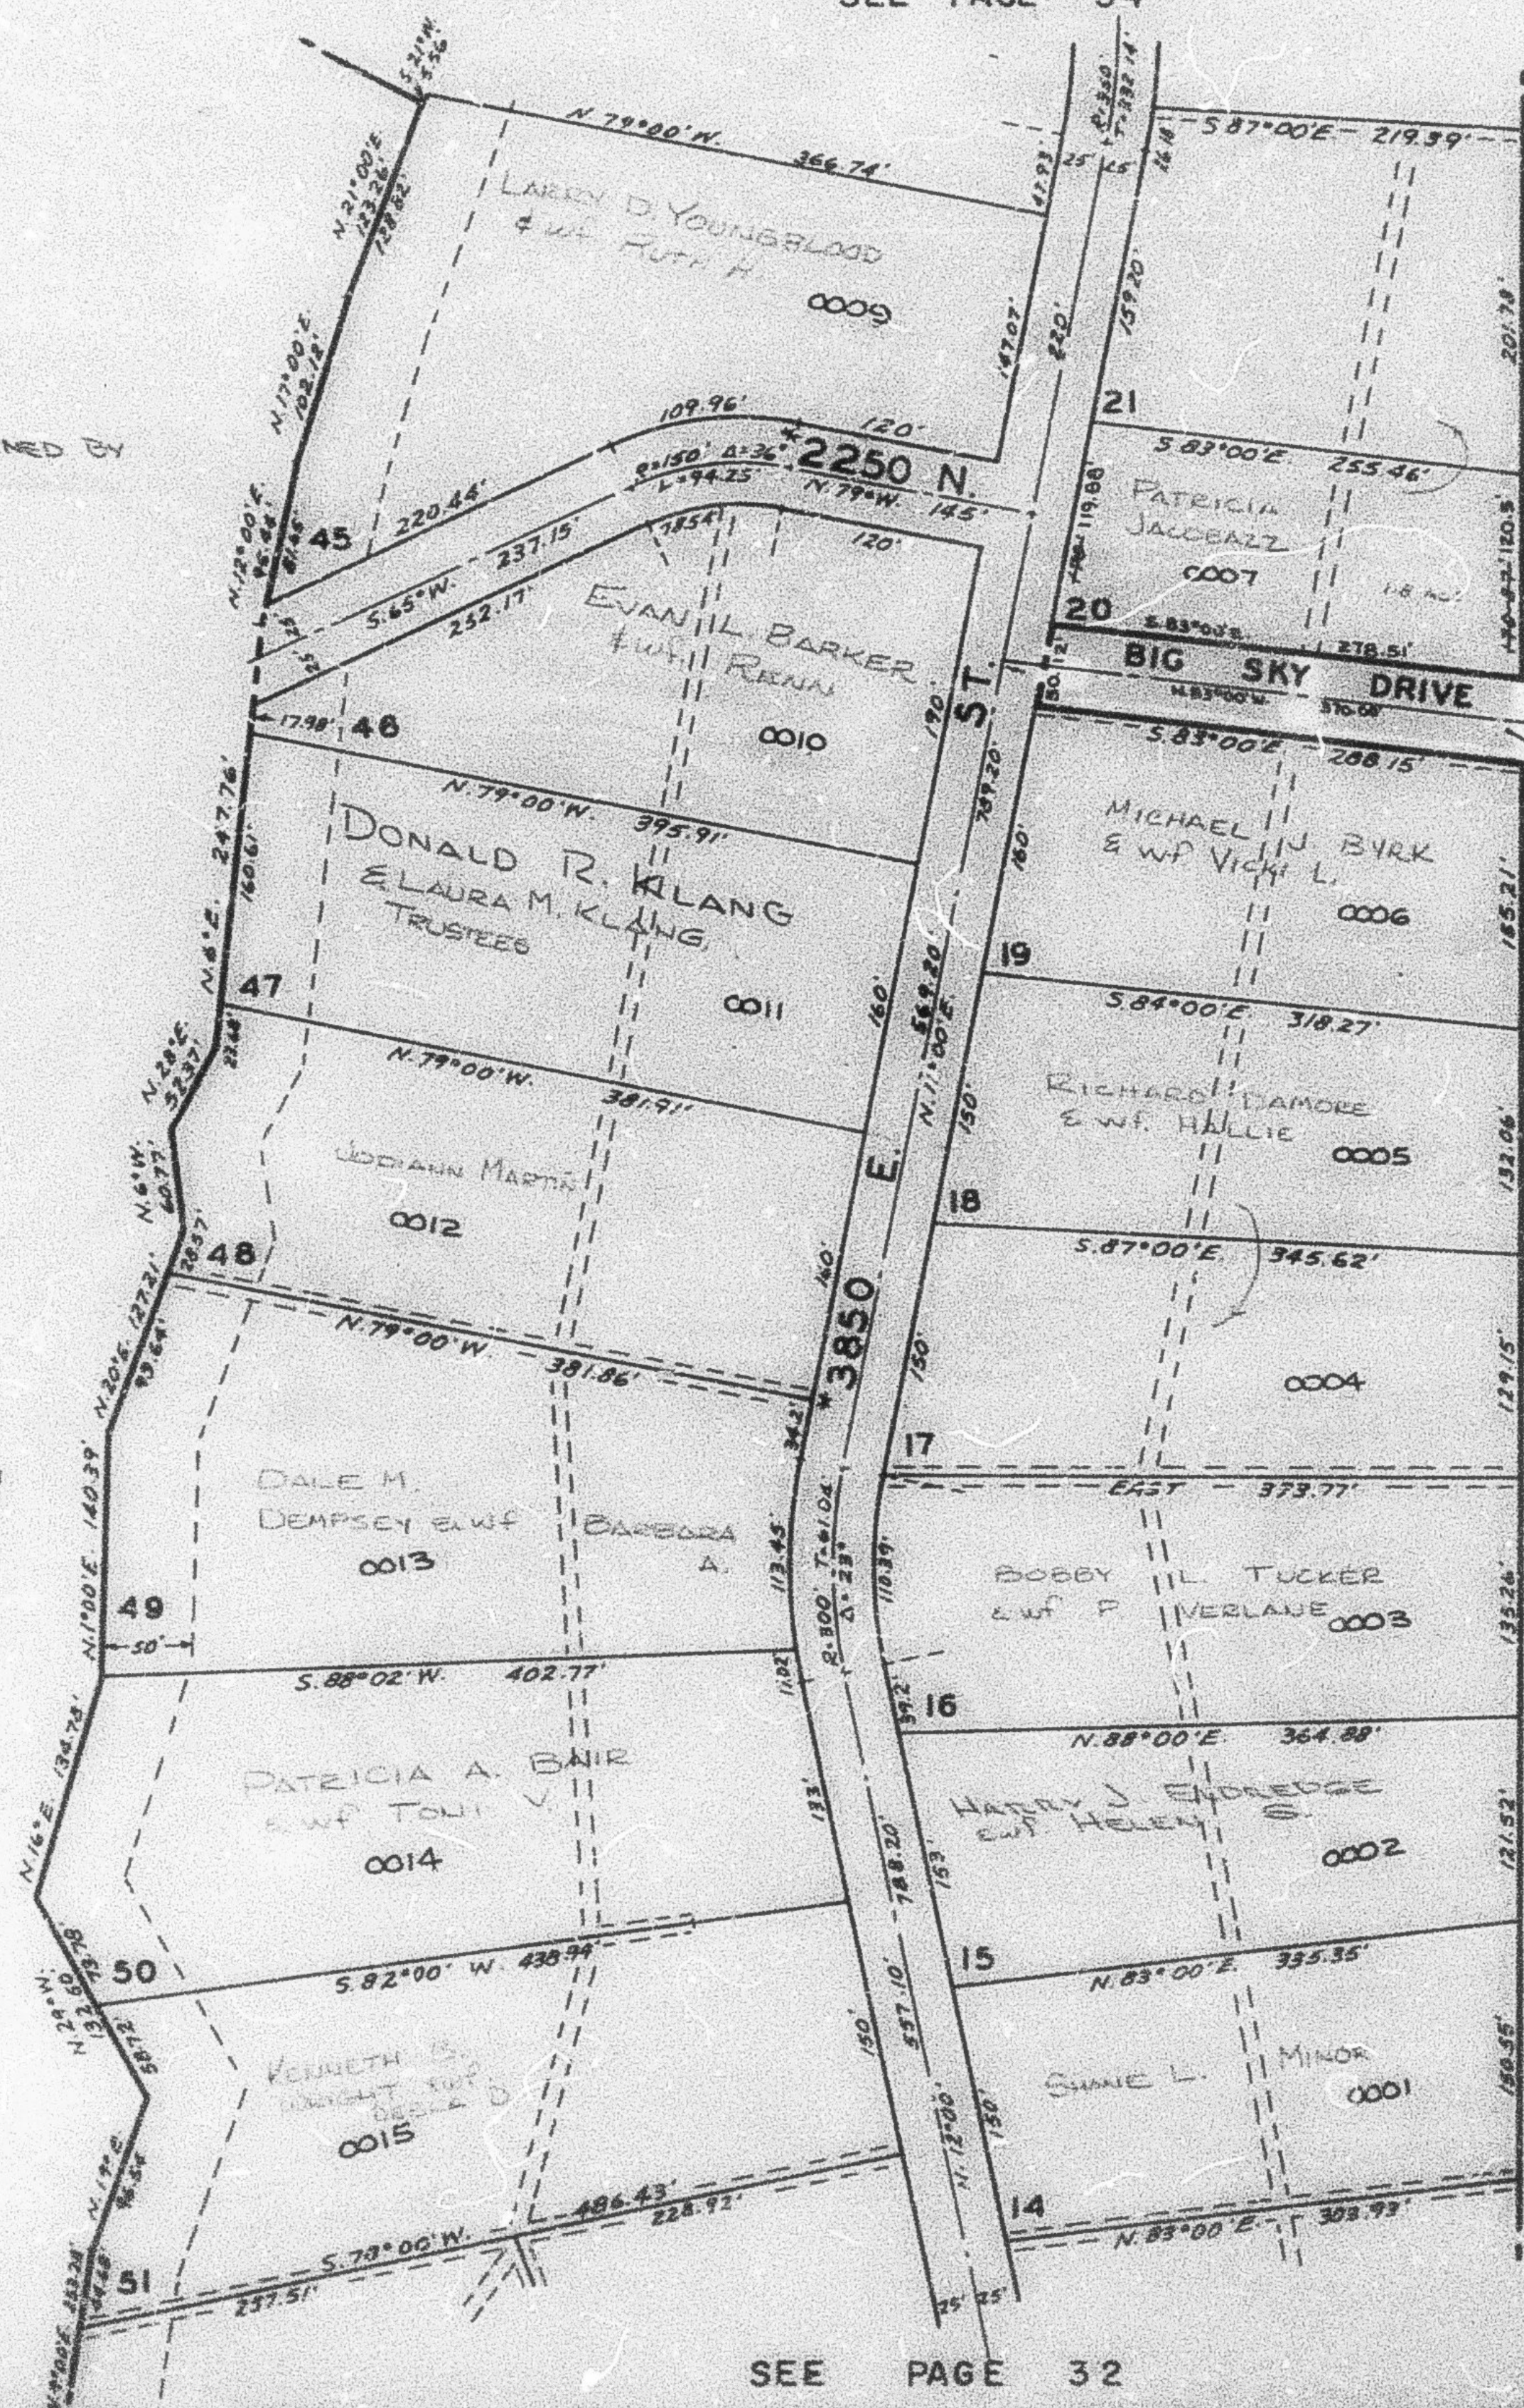

SEE BIG SKY ESTATES NO. 1
 P. 41 & 42

SEE PAGE 32