


PART OF SECTION 32, T.7N., R.1E., S.L.B. & M.
SILVER BELL ESTATES NO. 1
 LOTS 14 - 21 & 45 - 51
 IN WEBER COUNTY
 SCALE 1" = 100'

TAXING UNIT: 317

SEE PAGE 34

SEE PAGE 29

NOTE: STREET NUMBERS ACCORDING TO COUNTY SURVEYOR'S OFFICE.

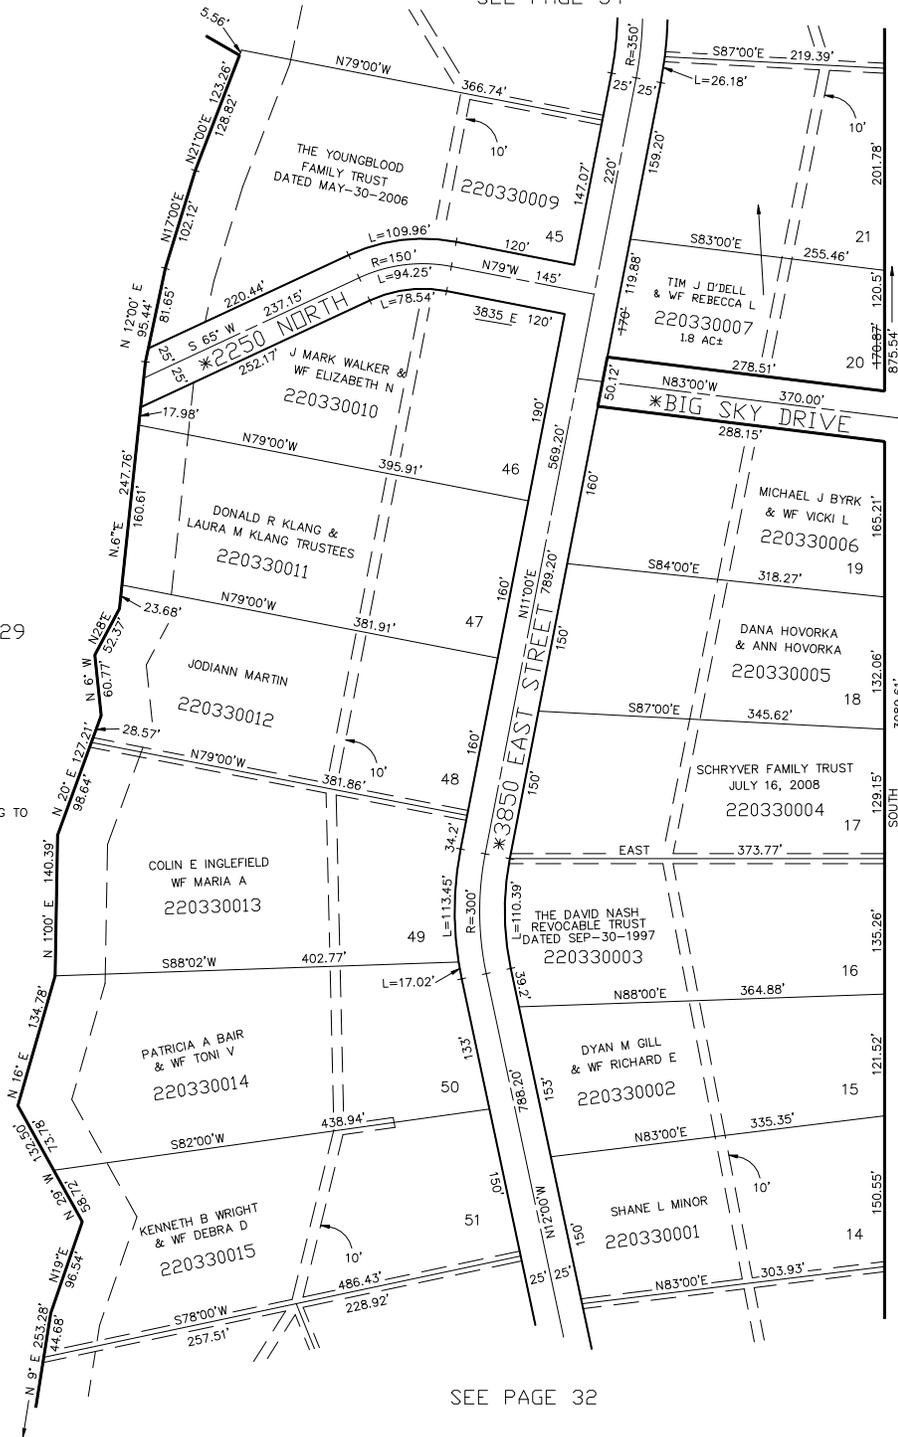

SEE PAGE 32

BIG SKY ESTATES NO. 1

SEE PAGE 41 & 42

FOR COMPLETE ENG DATA SEE ORIGINAL DEDICATION PLAT IN BOOK 12, PAGE 89 & 90 OF RECORDS.

ALL UTILITY EASEMENTS ARE 10' IN WIDTH