

PART OF SEC. 32, T.7N., R.1E., S.L.B.&M.
SILVER BELL ESTATES NO. 1

IN WEBER COUNTY, UTAH
 EDEN DISTRICT

TAXING UNIT 28

PREFIX 22-034

LOTS 22-27, 41-44


SCALE 1" = 100'

EDEN CEMETERY
 MAINTENANCE DISTRICT

EXCEPT WHERE OTHERWISE SHOWN,
 ALL LOTS ARE OWNED BY:
 SILVER BELL CORPORATION

SEE HORDIC VALLEY ESTATES NO. 1

SEE P. 30

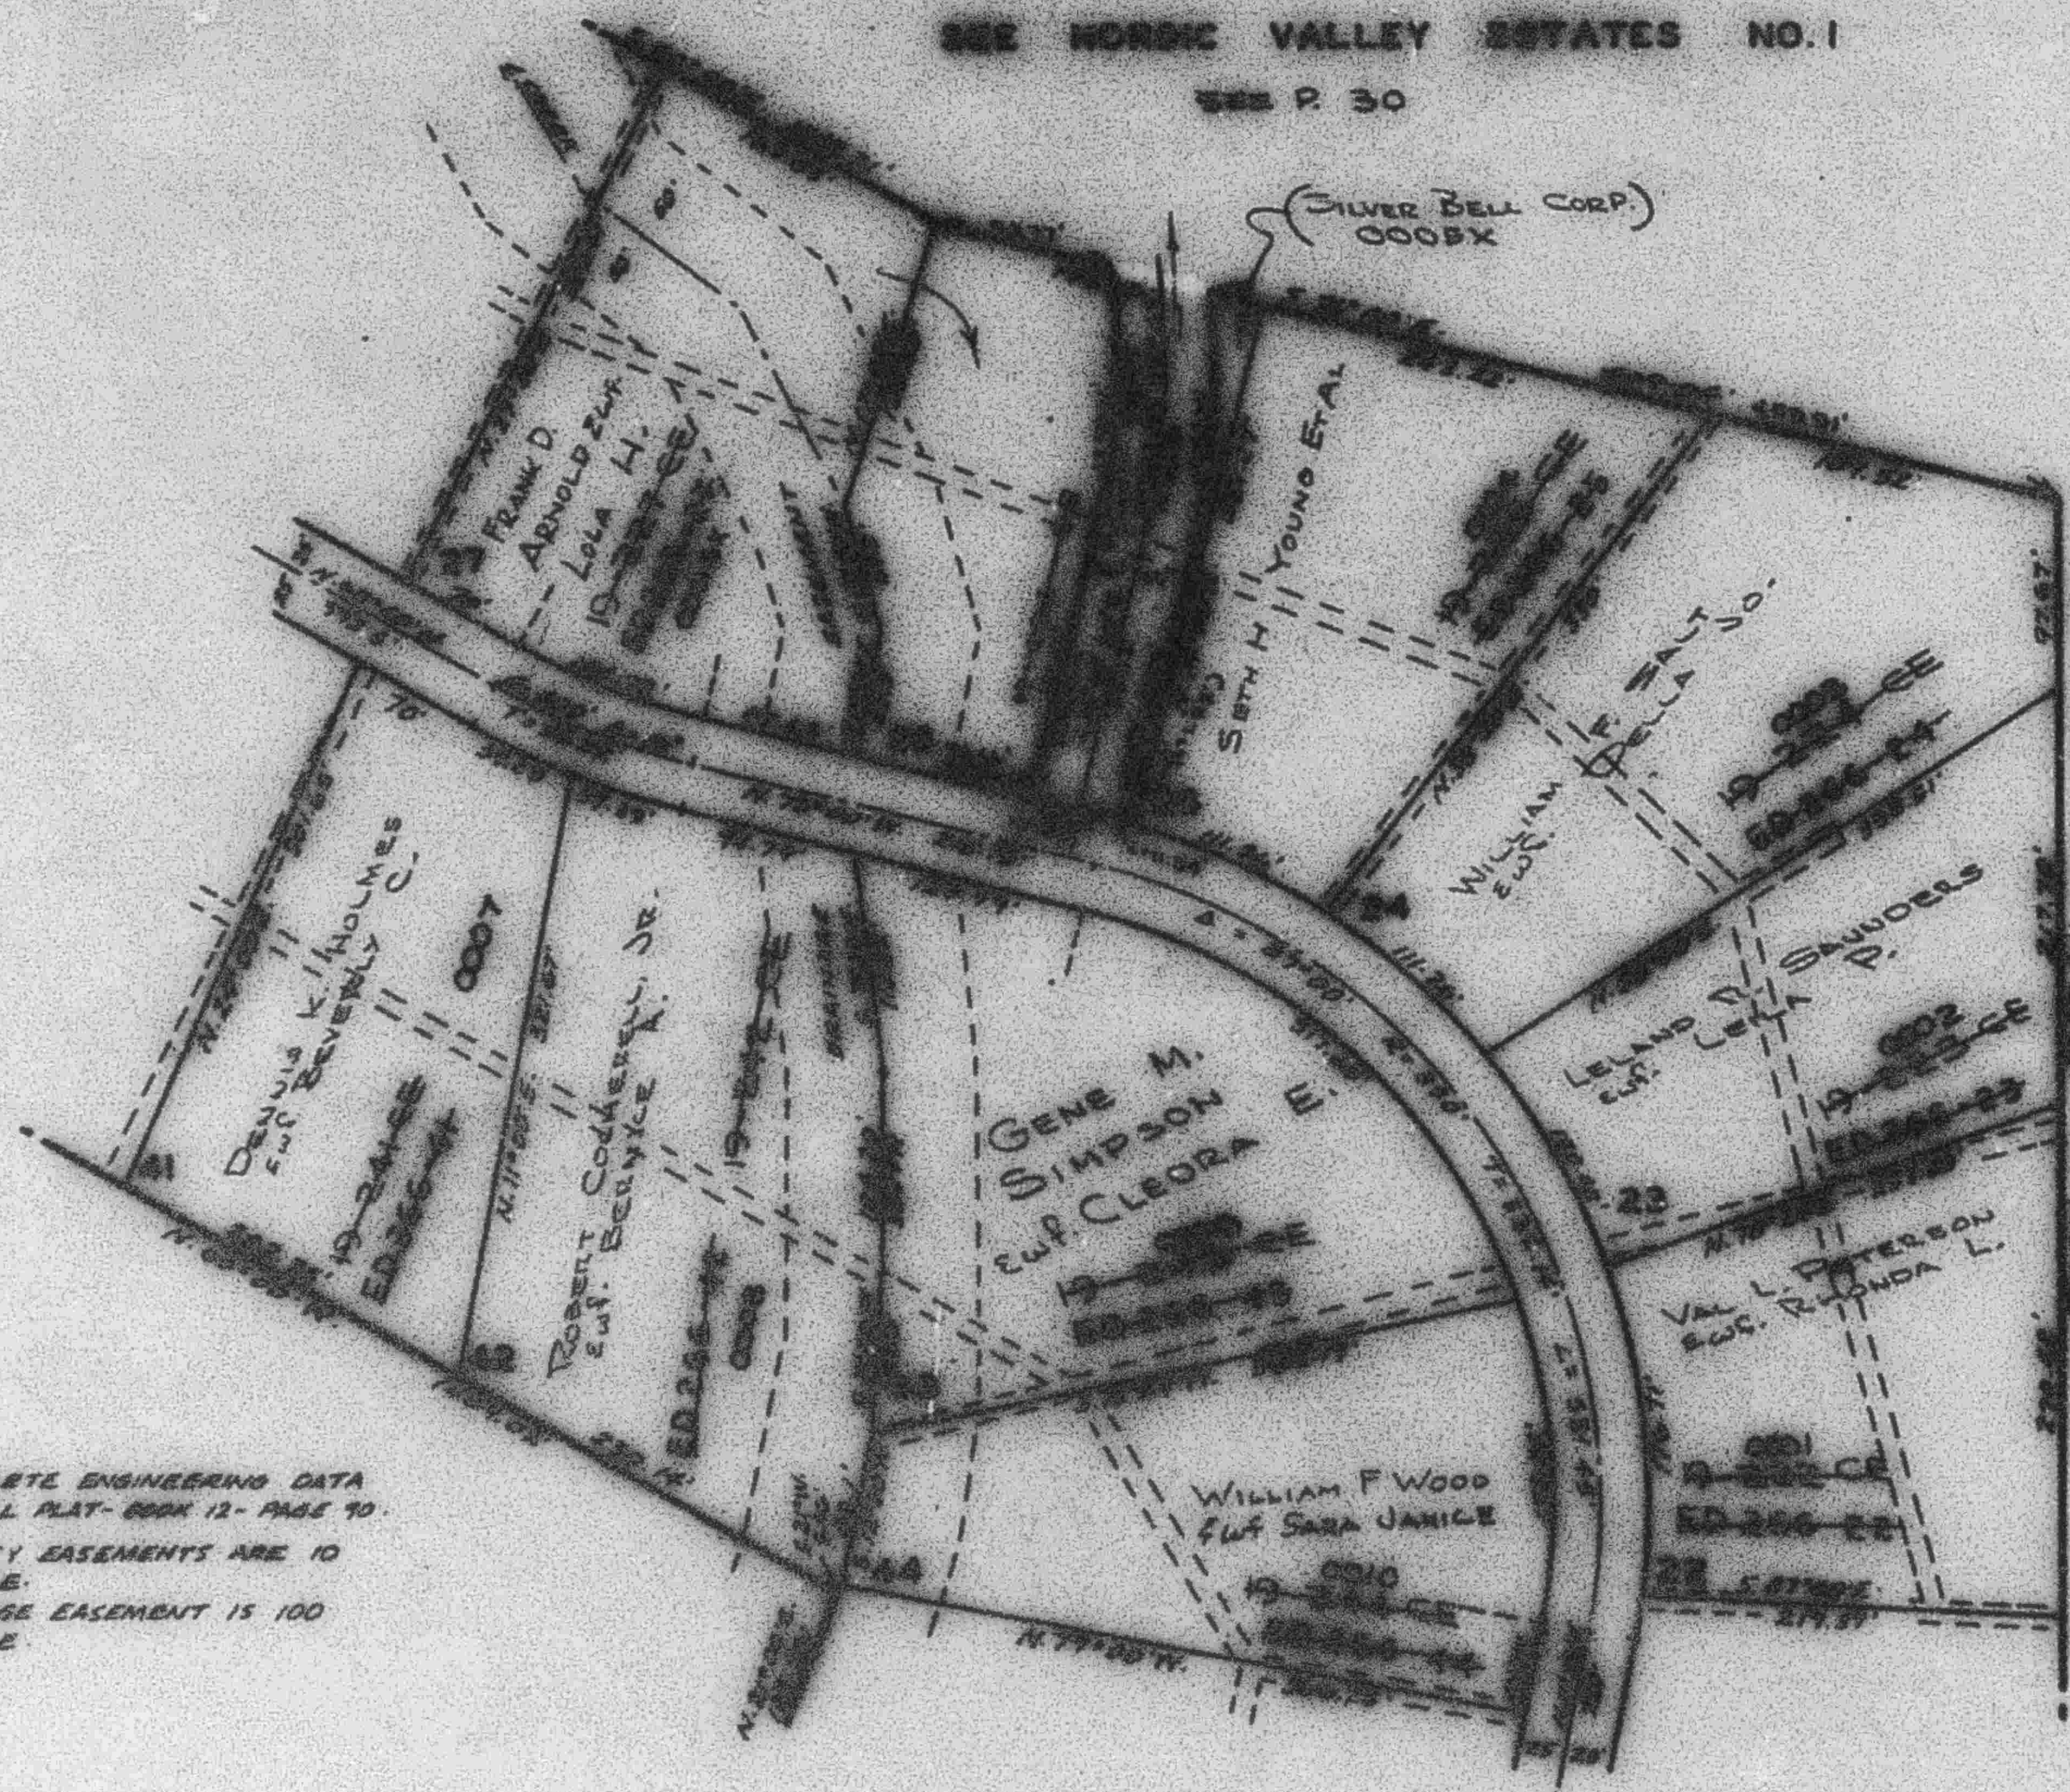

NOTE:
 FOR COMPLETE ENGINEERING DATA
 SEE ORIGINAL PLAT-BOOK 12-PAGE 10.
 ALL UTILITY EASEMENTS ARE 10
 FEET WIDE.
 THE DRAINAGE EASEMENT IS 100
 FEET WIDE.